


DETAIL 3
PLAN ON PERMANENT WORKING PLATFORM
(SCALE 1:10 AT A1)

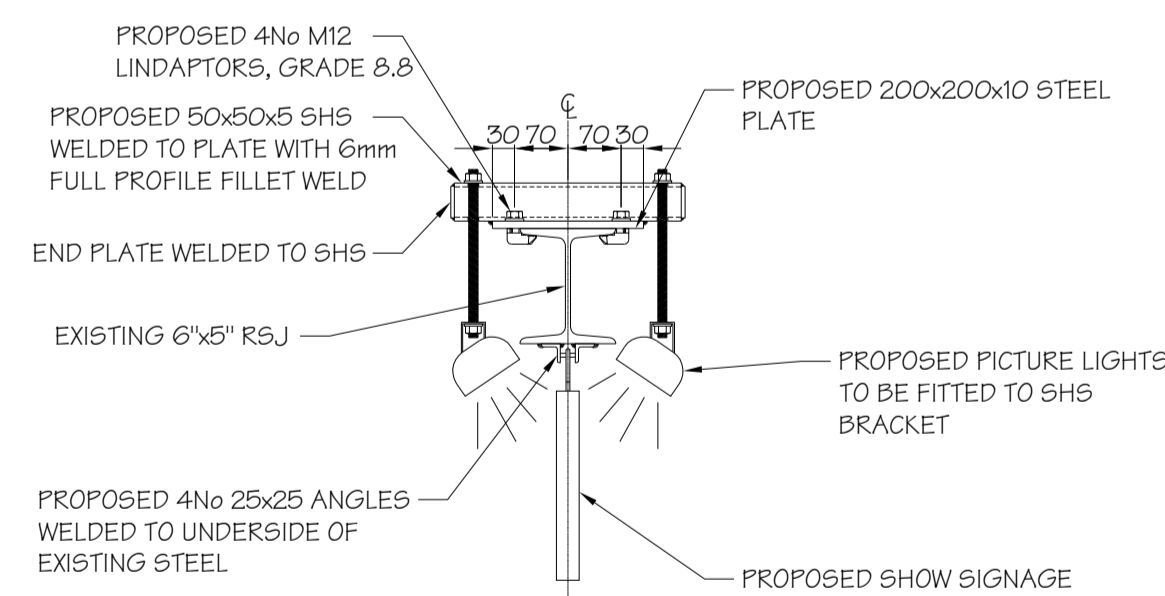

DETAIL 4
PROPOSED SHS BAR FOR SIGNAGE LIGHTING
(SCALE 1:10 AT A1)

DO NOT SCALE THIS DRAWING.


Notes

FOR GENERAL NOTES REFER TO DRAWING 1636-054

PRELIMINARY FOR
LOCAL AUTHORITY
APPROVAL ONLY
NOT FOR
CONSTRUCTION

Rev.	Date	Description	By
------	------	-------------	----

Revisions

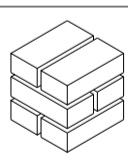	Michael Jackson Consulting Chartered Structural Engineers	204 BOLTON ROAD WALKDEN, WORSLEY MANCHESTER, M28 3BN
		Tel: 0161 790 4404 Fax: 0161 790 4405

Client



Project

SHAFTESBURY THEATRE
ELEVATION REFURBISHMENT

Drawing Title

PROPOSED ELEVATIONS
AND DETAILS

Scale	Date	Drawn	Checked	Passed
A5 SHOWN	25/01/10	DS		

DRG. No.

1636-056