


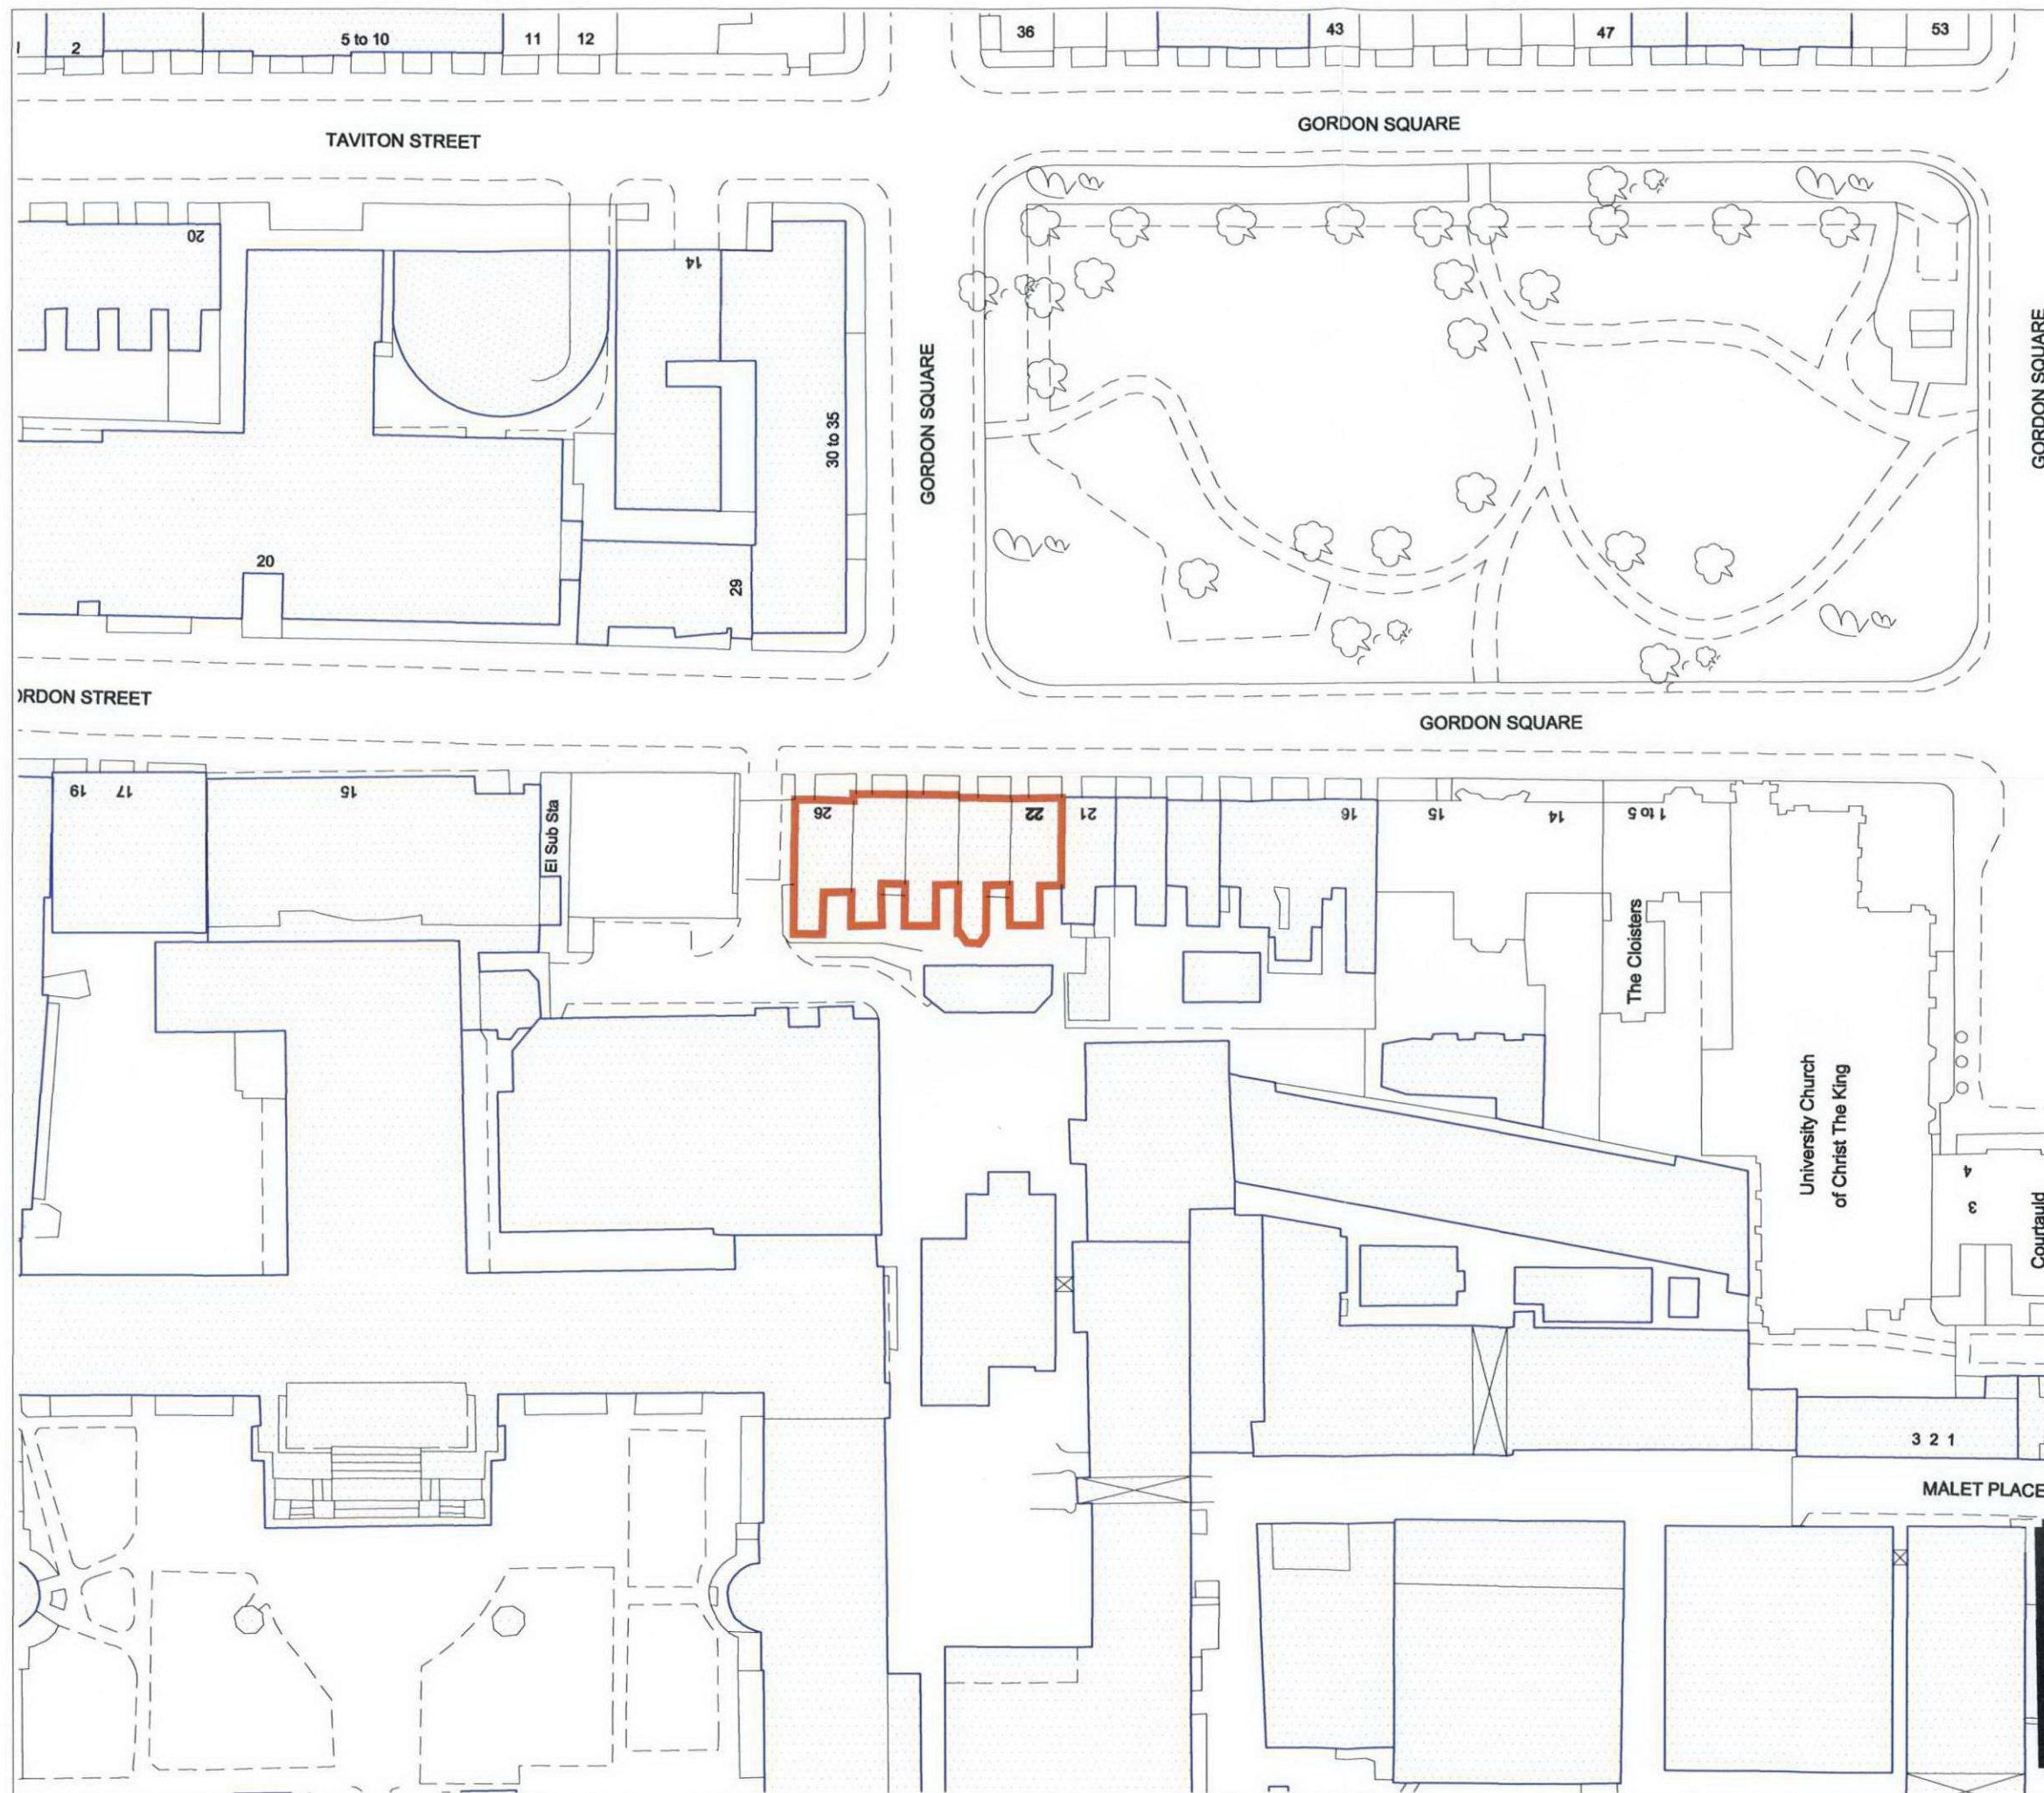

NOTES

DO NOT SCALE OFF THIS DRAWING.
ALL DIMENSIONS MUST BE CHECKED ON SITE
PRIOR TO ANY WORK BEING PUT IN HAND.
ANY DISCREPANCIES ARE TO BE BROUGHT TO
THE ATTENTION OF THE PROJECT MANAGER
IMMEDIATELY UPON DISCOVERY.



 22-26 Gordon Square.

 Nearby property owned
or leased by UCL

RECEIVED
29 APR 2010

RECEIVED
29 APR 2010

Rev.	Date	Description
UCL DESIGN SERVICES ESTATES & FACILITIES DIVISION		
		
University College London 1-19, Torrington Place, London WC1E 7HB		
Project Officer : C. Marshall Tel : 020 7679 1246 Fax : 020 7813 0524 Email : christopher.marshall@ucl.ac.uk		Drawn: MA Date: April 2010 Scale: 1:1250 @ A4 PROJECT No. (TGA)6888



22 - 26 Gordon Square
London WC1H 0AG
Replacement of Emergency Ltg
and Fire Alarms Systems.

Site Location Plan

DWG. NO. **029-60-22**

rev