
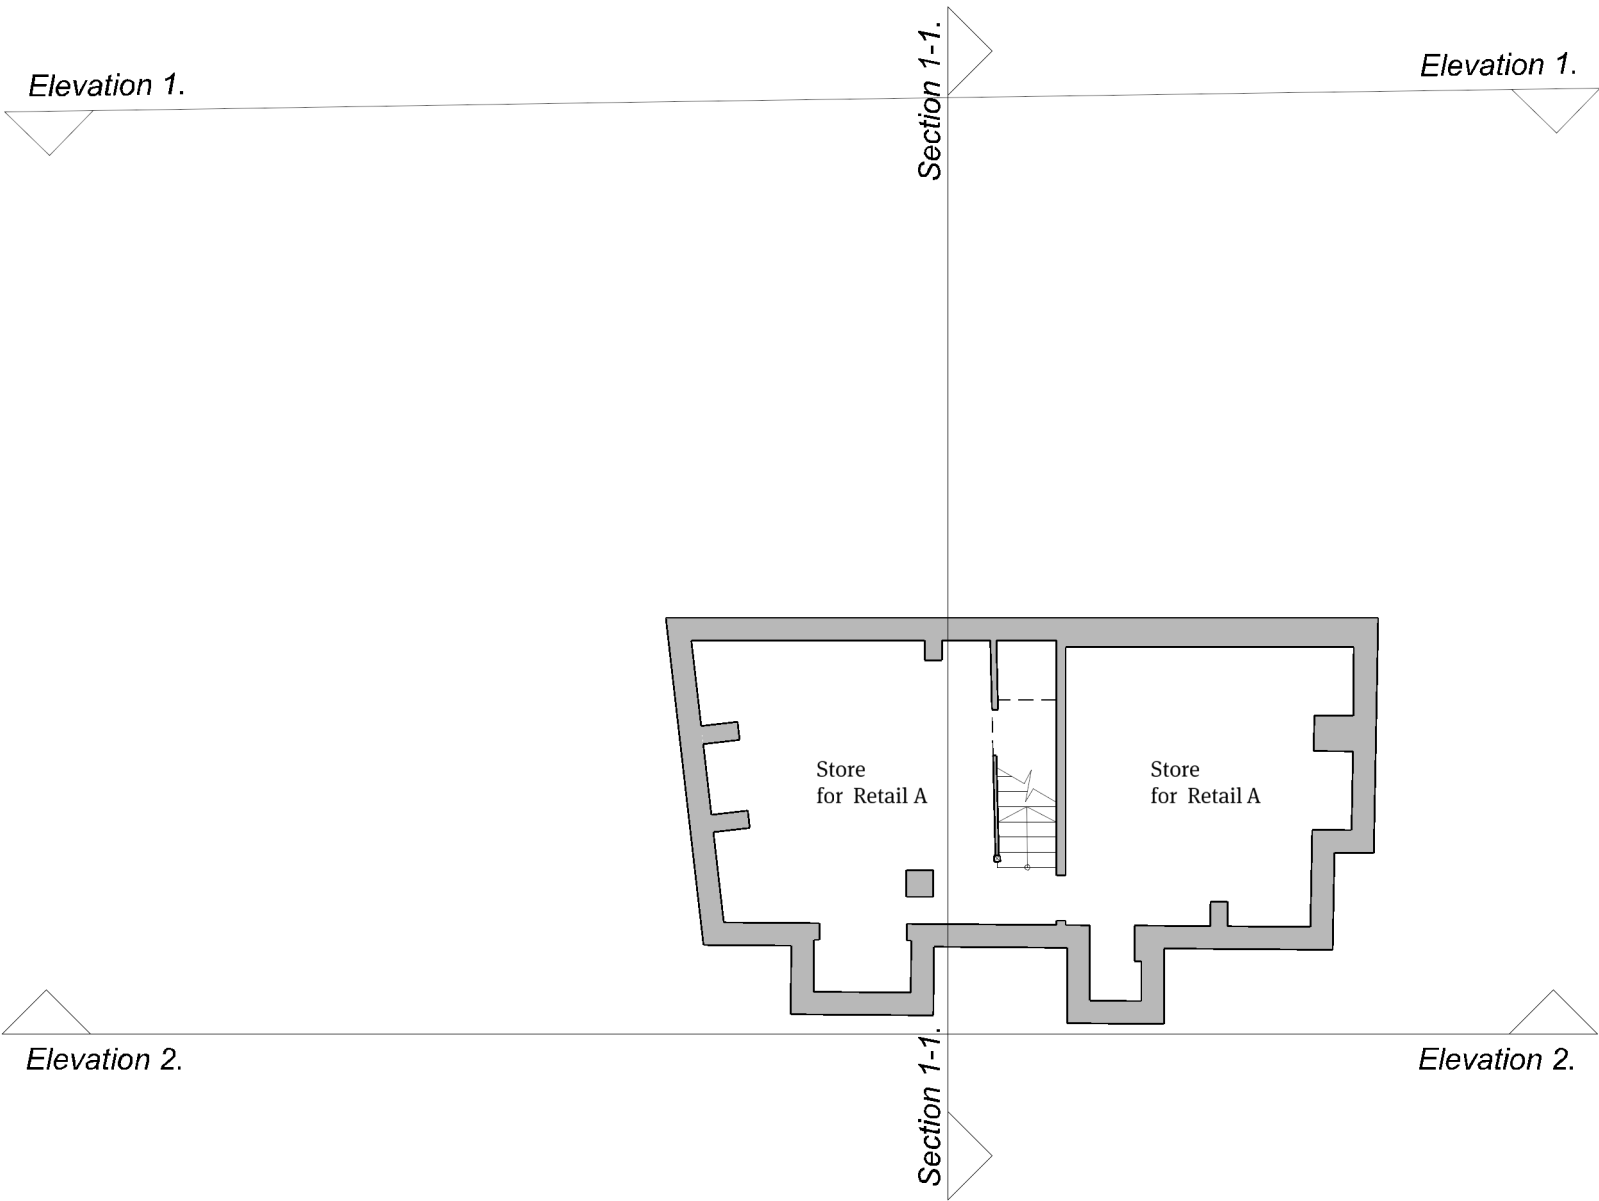


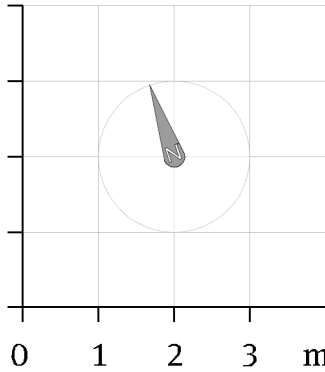

rev A 010410 redesign

Revision

Project title

25-29 High Street
Highgate
London N6

Drawing title

Proposed basement

Client

Mr Lakis Christoforou

Scale

1:100 @ a3

Date

October 2009

Drg. no.

0929-00-201A

Notes

*Do not scale this drawing.
All dimensions must be
checked and Papa Architects
are to be informed of any
discrepancies prior to
construction. This drawing
and any of the details
therein remain the copyright
of Papa Architects Ltd.*

Papa Architects Ltd.
222 Archway Road
Highgate
London N6 5AX

Phone. +44 (0)20 8348 8411
Fax. +44 (0)20 8348 7411

www.papaarchitects.co.uk