


NOTES

Do not scale. All figured dimensions in mm and to be checked on site.

Copyright of the design and / or drawings remains solely with J.Ross Developments Ltd.

This drawing does not form part of a contract and is subject to change at developer's discretion.

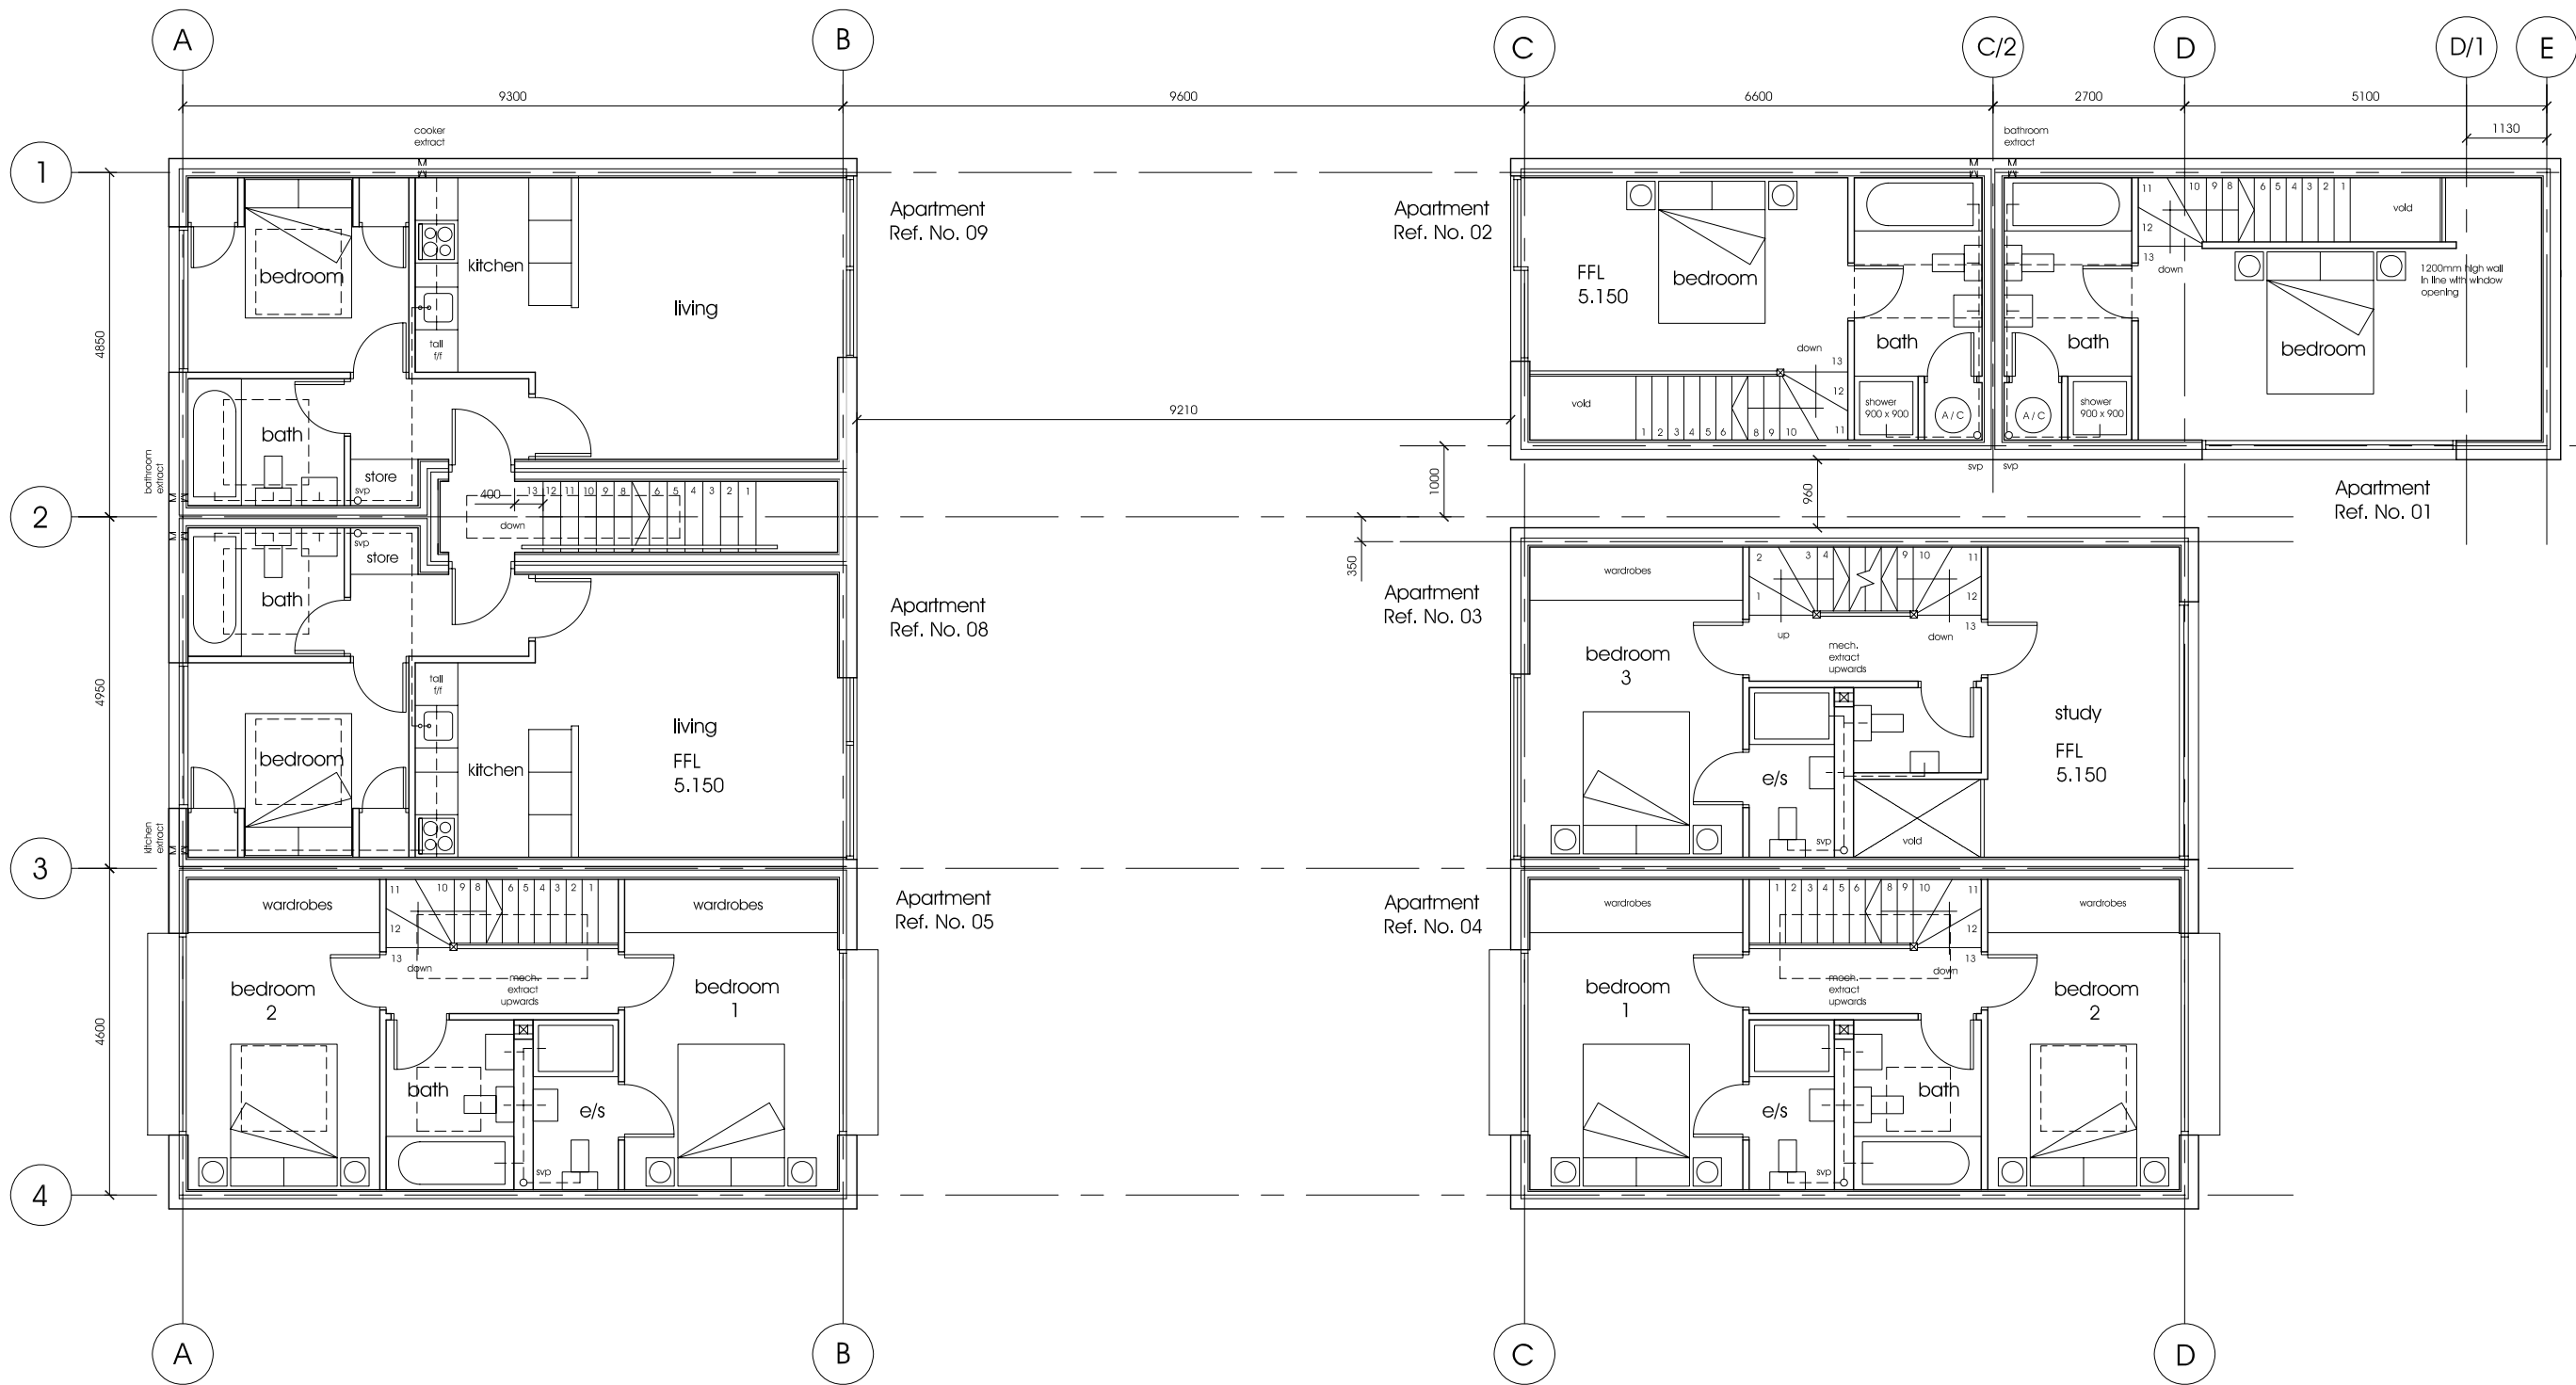

rev.	description	date	by
A	Apartment Reference numbers added Reconfiguration of kitchen positions / layouts to apartments 03, 04 and 05 Service riser / s/vp positions indicated (for discussion purposes / approval) Finished floor levels indicated	08/10/07	OH



project:  
GRAYS INN ROAD  
LONDON

drawing:  
SECOND FLOOR LAYOUT  
GENERAL ARRANGEMENT

scale:  
1:50 @ A1  
1:100 @ A3

date:  
May 2007

drawn:  
OH

rev:  
A

drwg no:  
0107 / GEN / 04