


NOTES

Do not scale. All quoted dimensions in mm and to be checked on site.

Copyright of the design and / or drawings remains with J Ross Developments Ltd.

The drawing does not form part of a contract and is subject to change at developer's discretion.

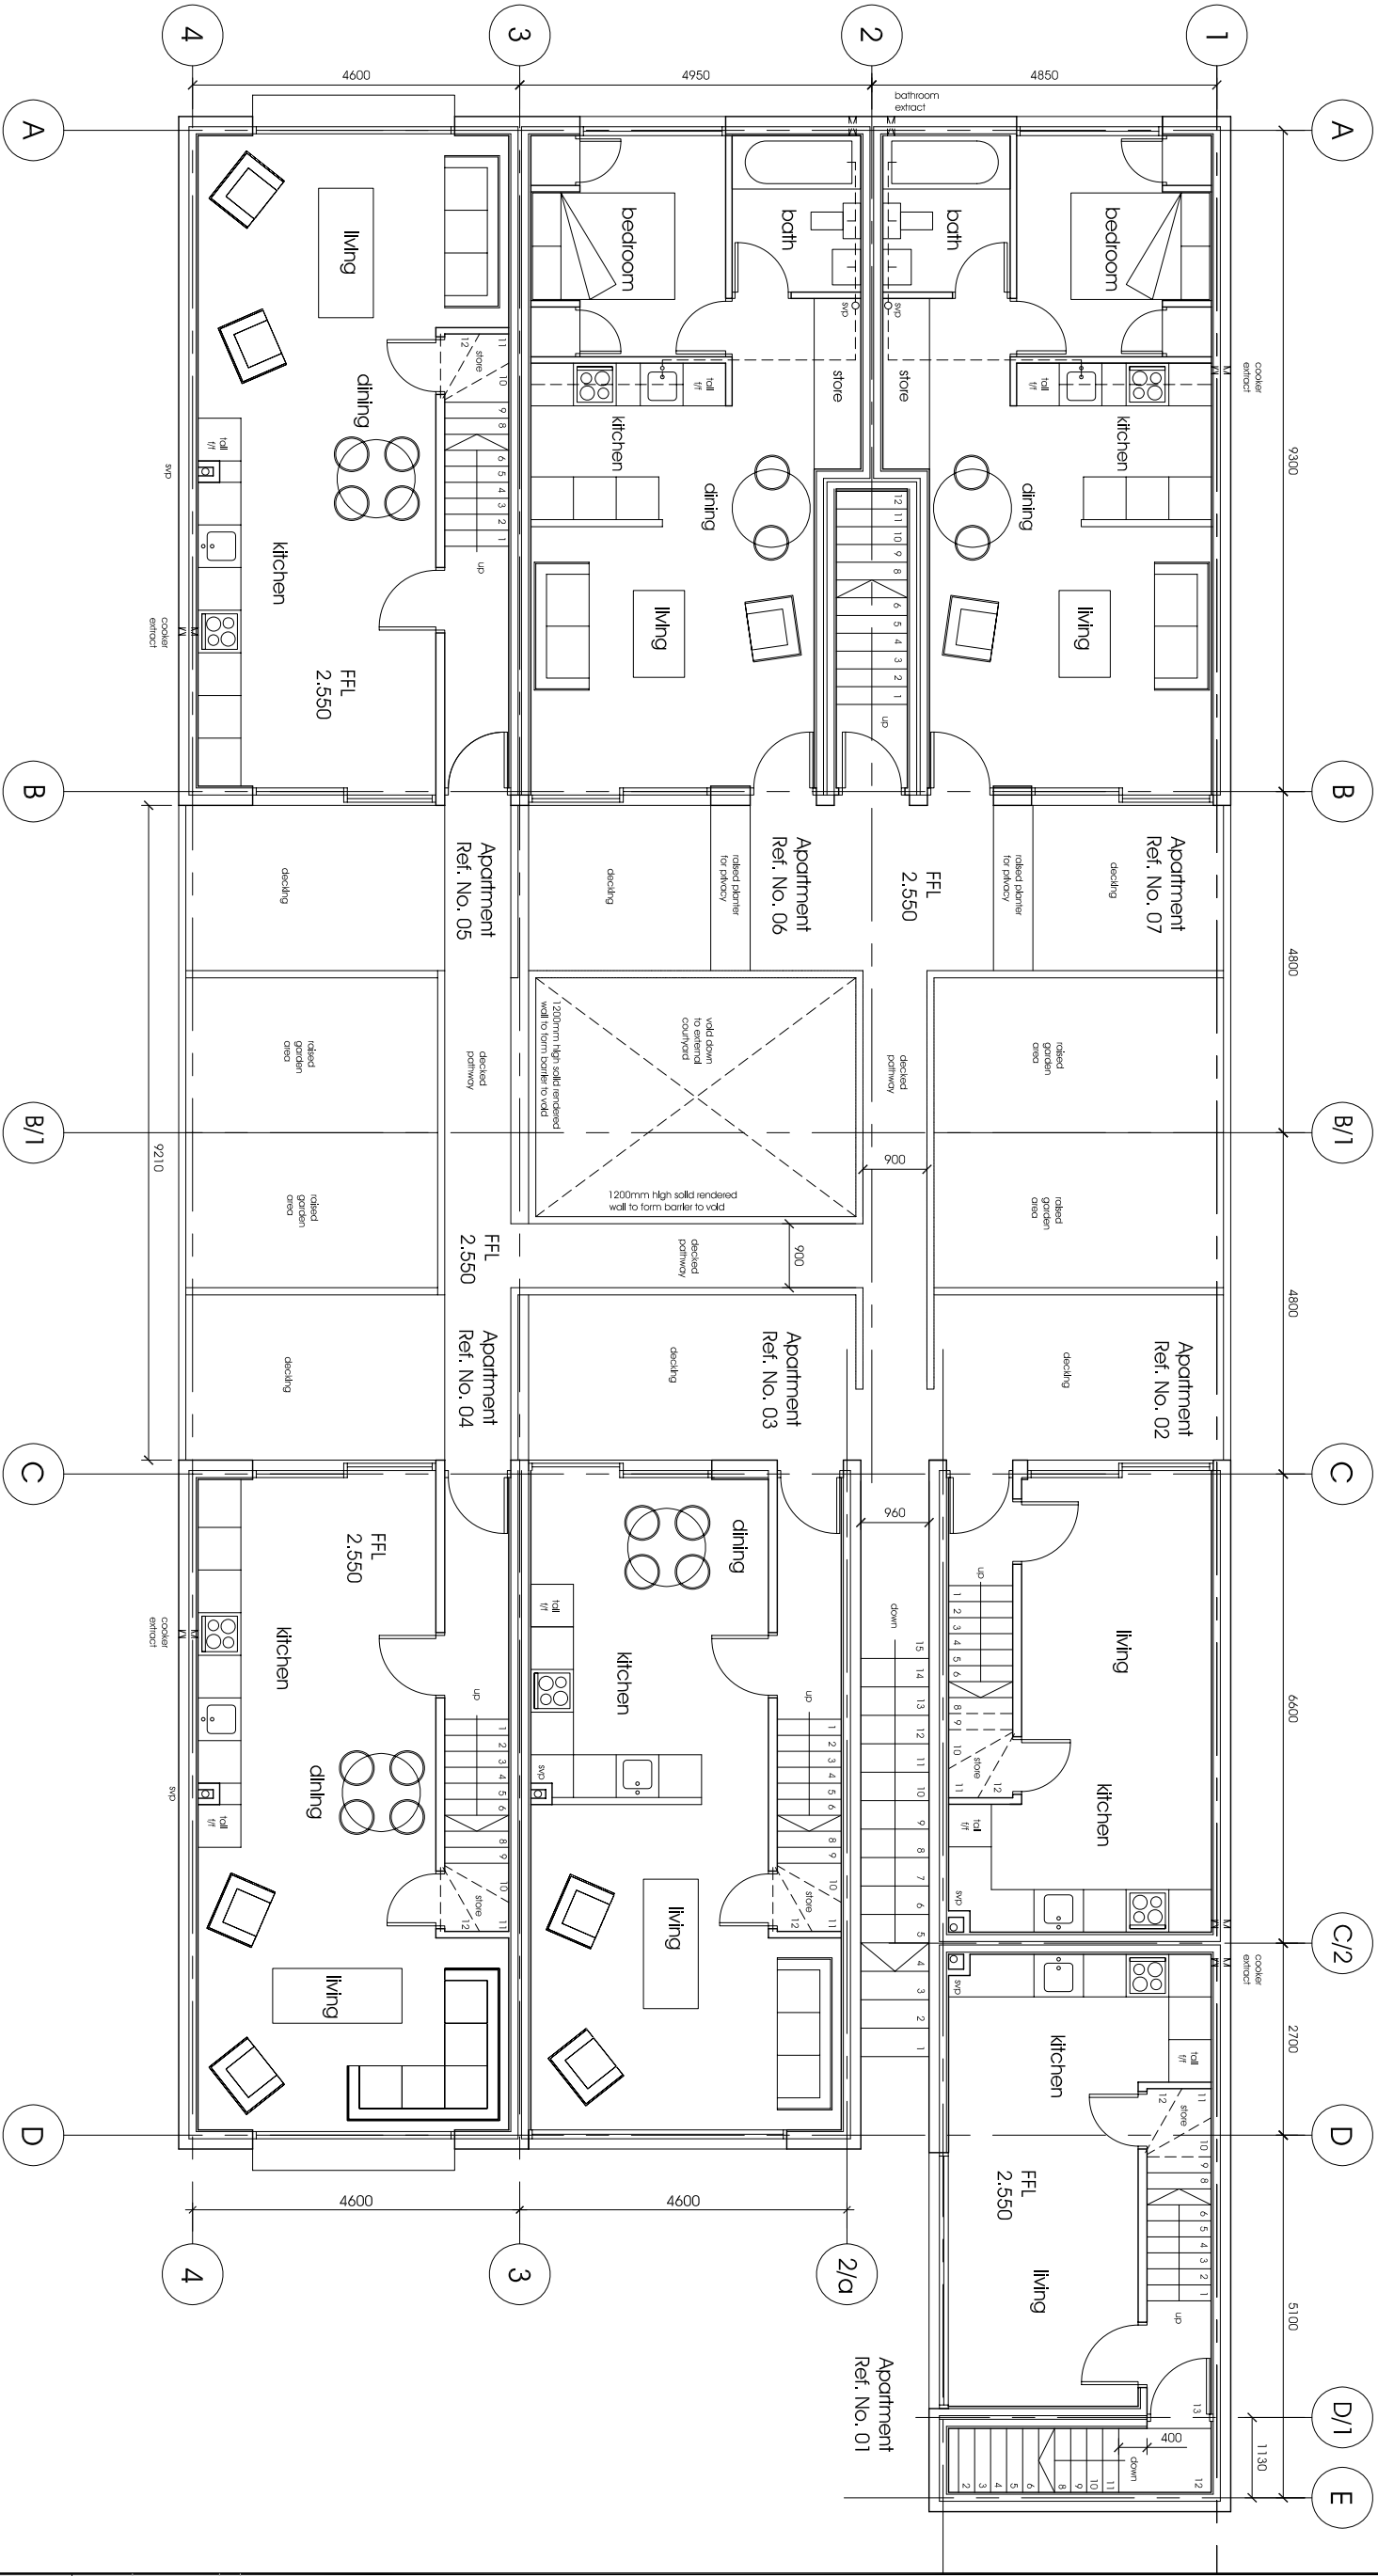

rev.	description	date	by
A	Apartment reference numbers added to all apartment layouts to correspond to the approved planning application (03.04.2007) / Service level / ssp positions indicated (for discussion purposes / approved) Filtered floor levels indicated	08/10/07	OH



project: GRAYS INN ROAD LONDON

drafting: FIRST FLOOR LAYOUT GENERAL ARRANGEMENT

scale: 1:50 @ A1 1:100 @ A3 date: MAY 2007 drawn: OH

dwg no: 0107 / GEN / 03 rev: A