
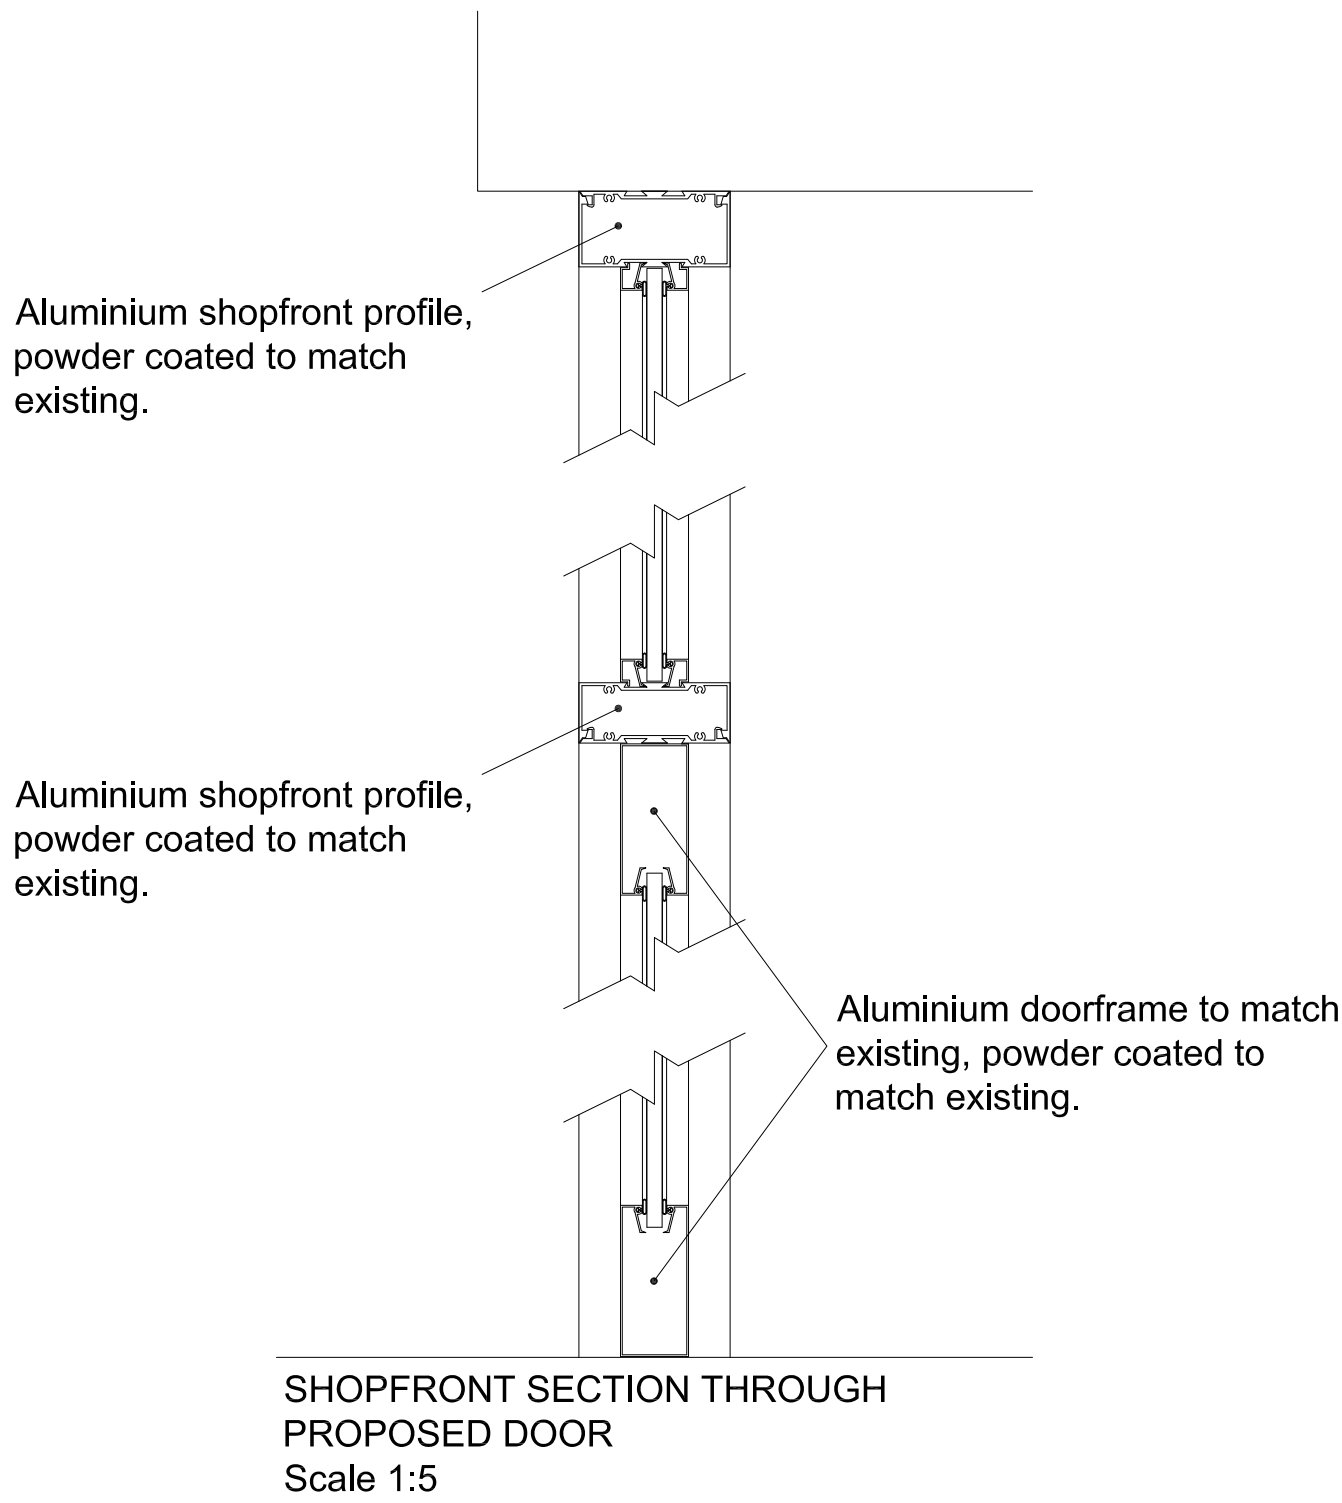
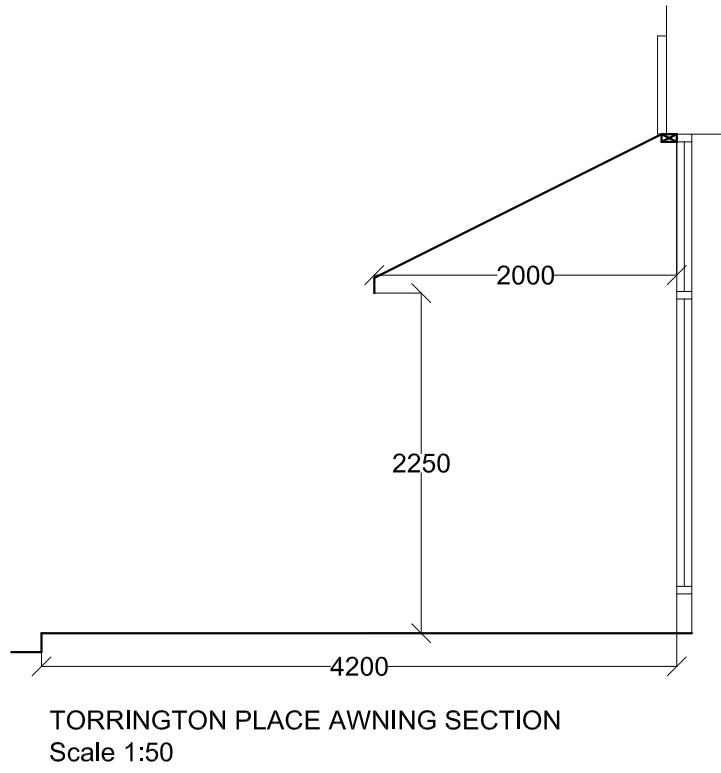
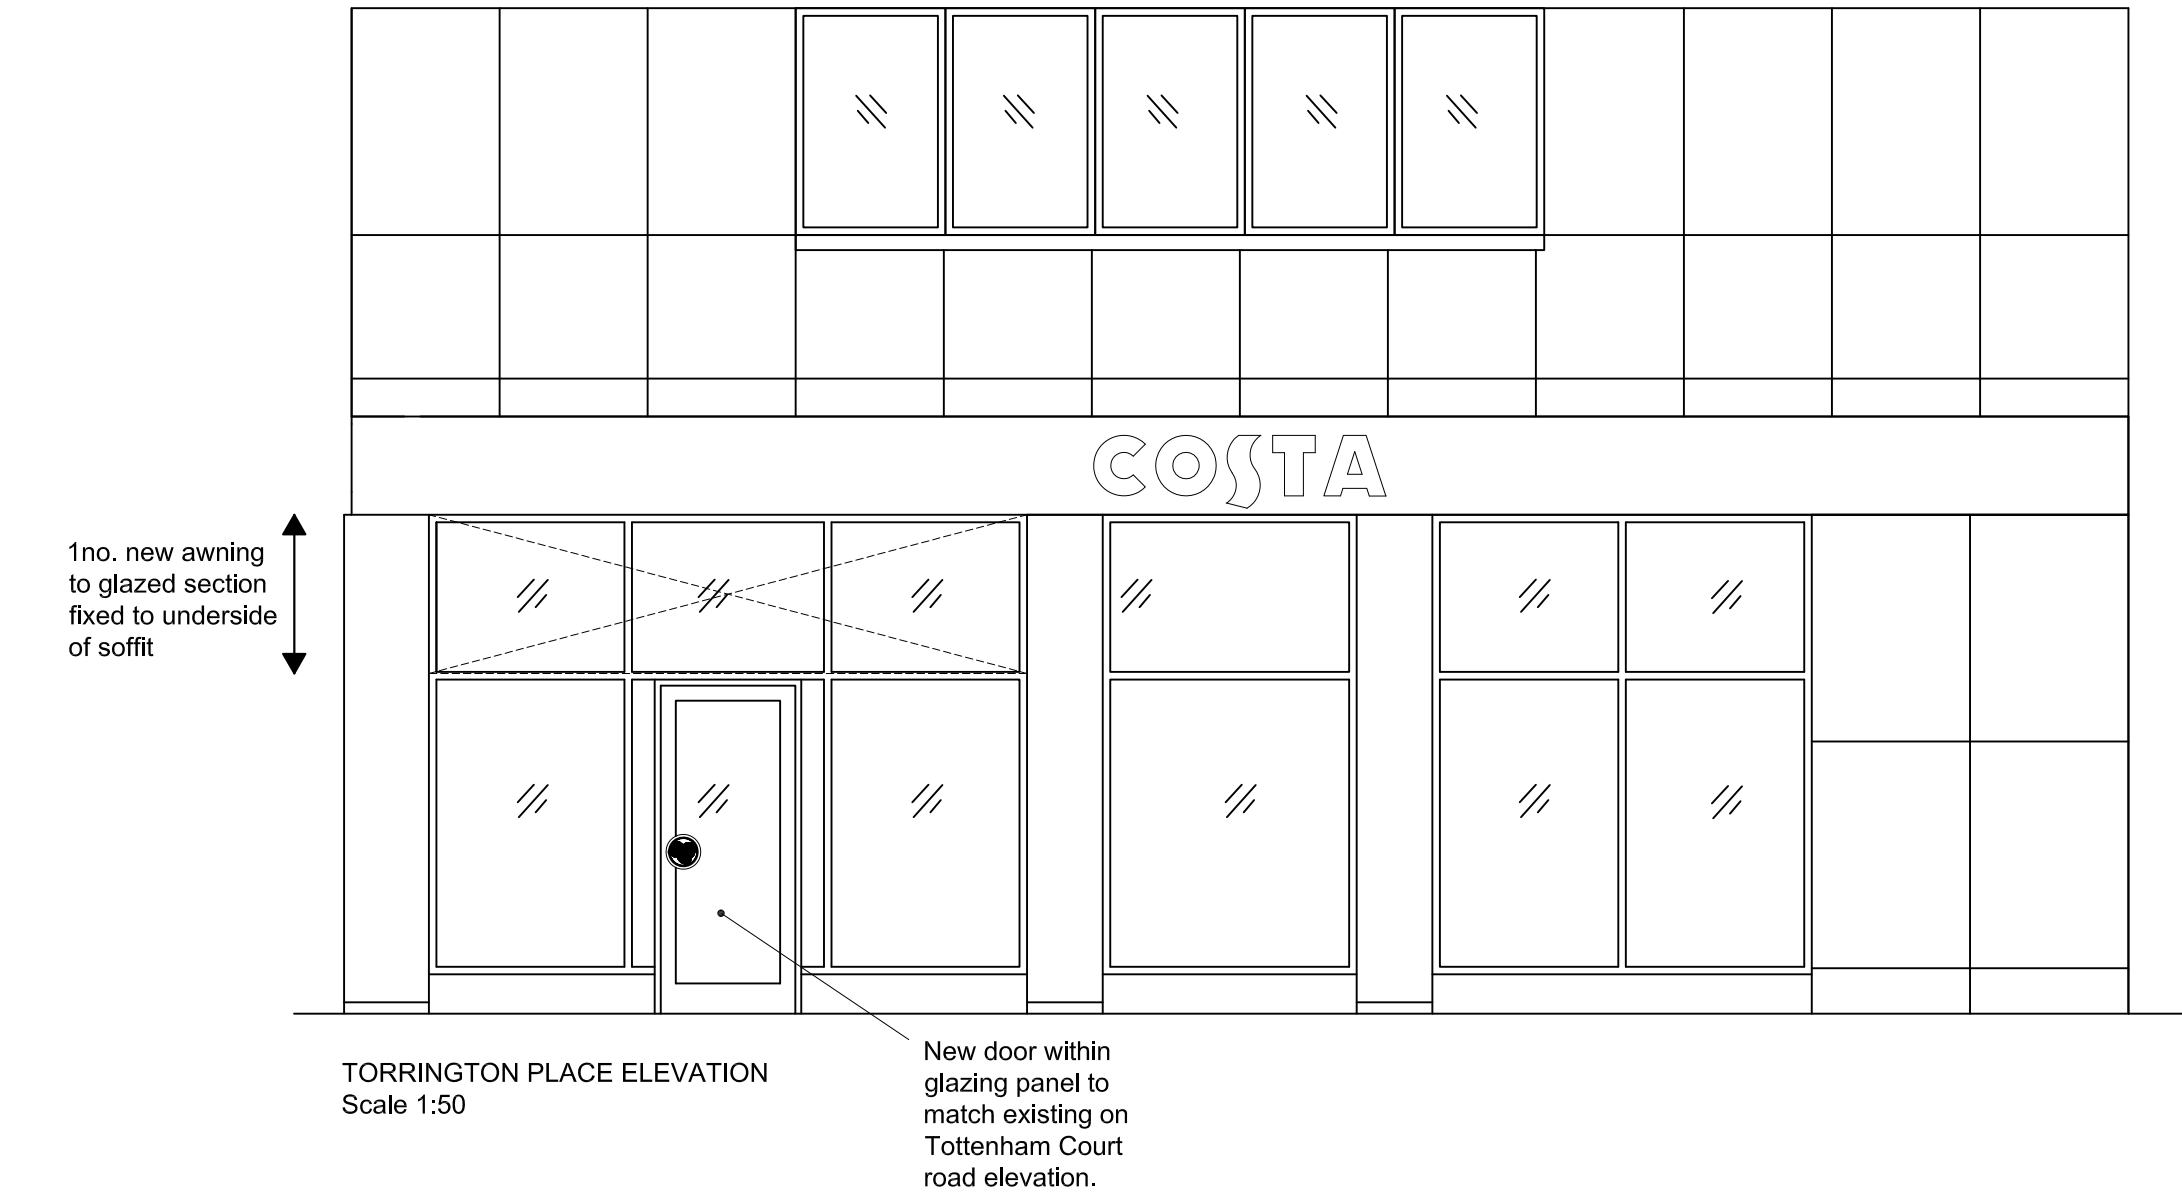
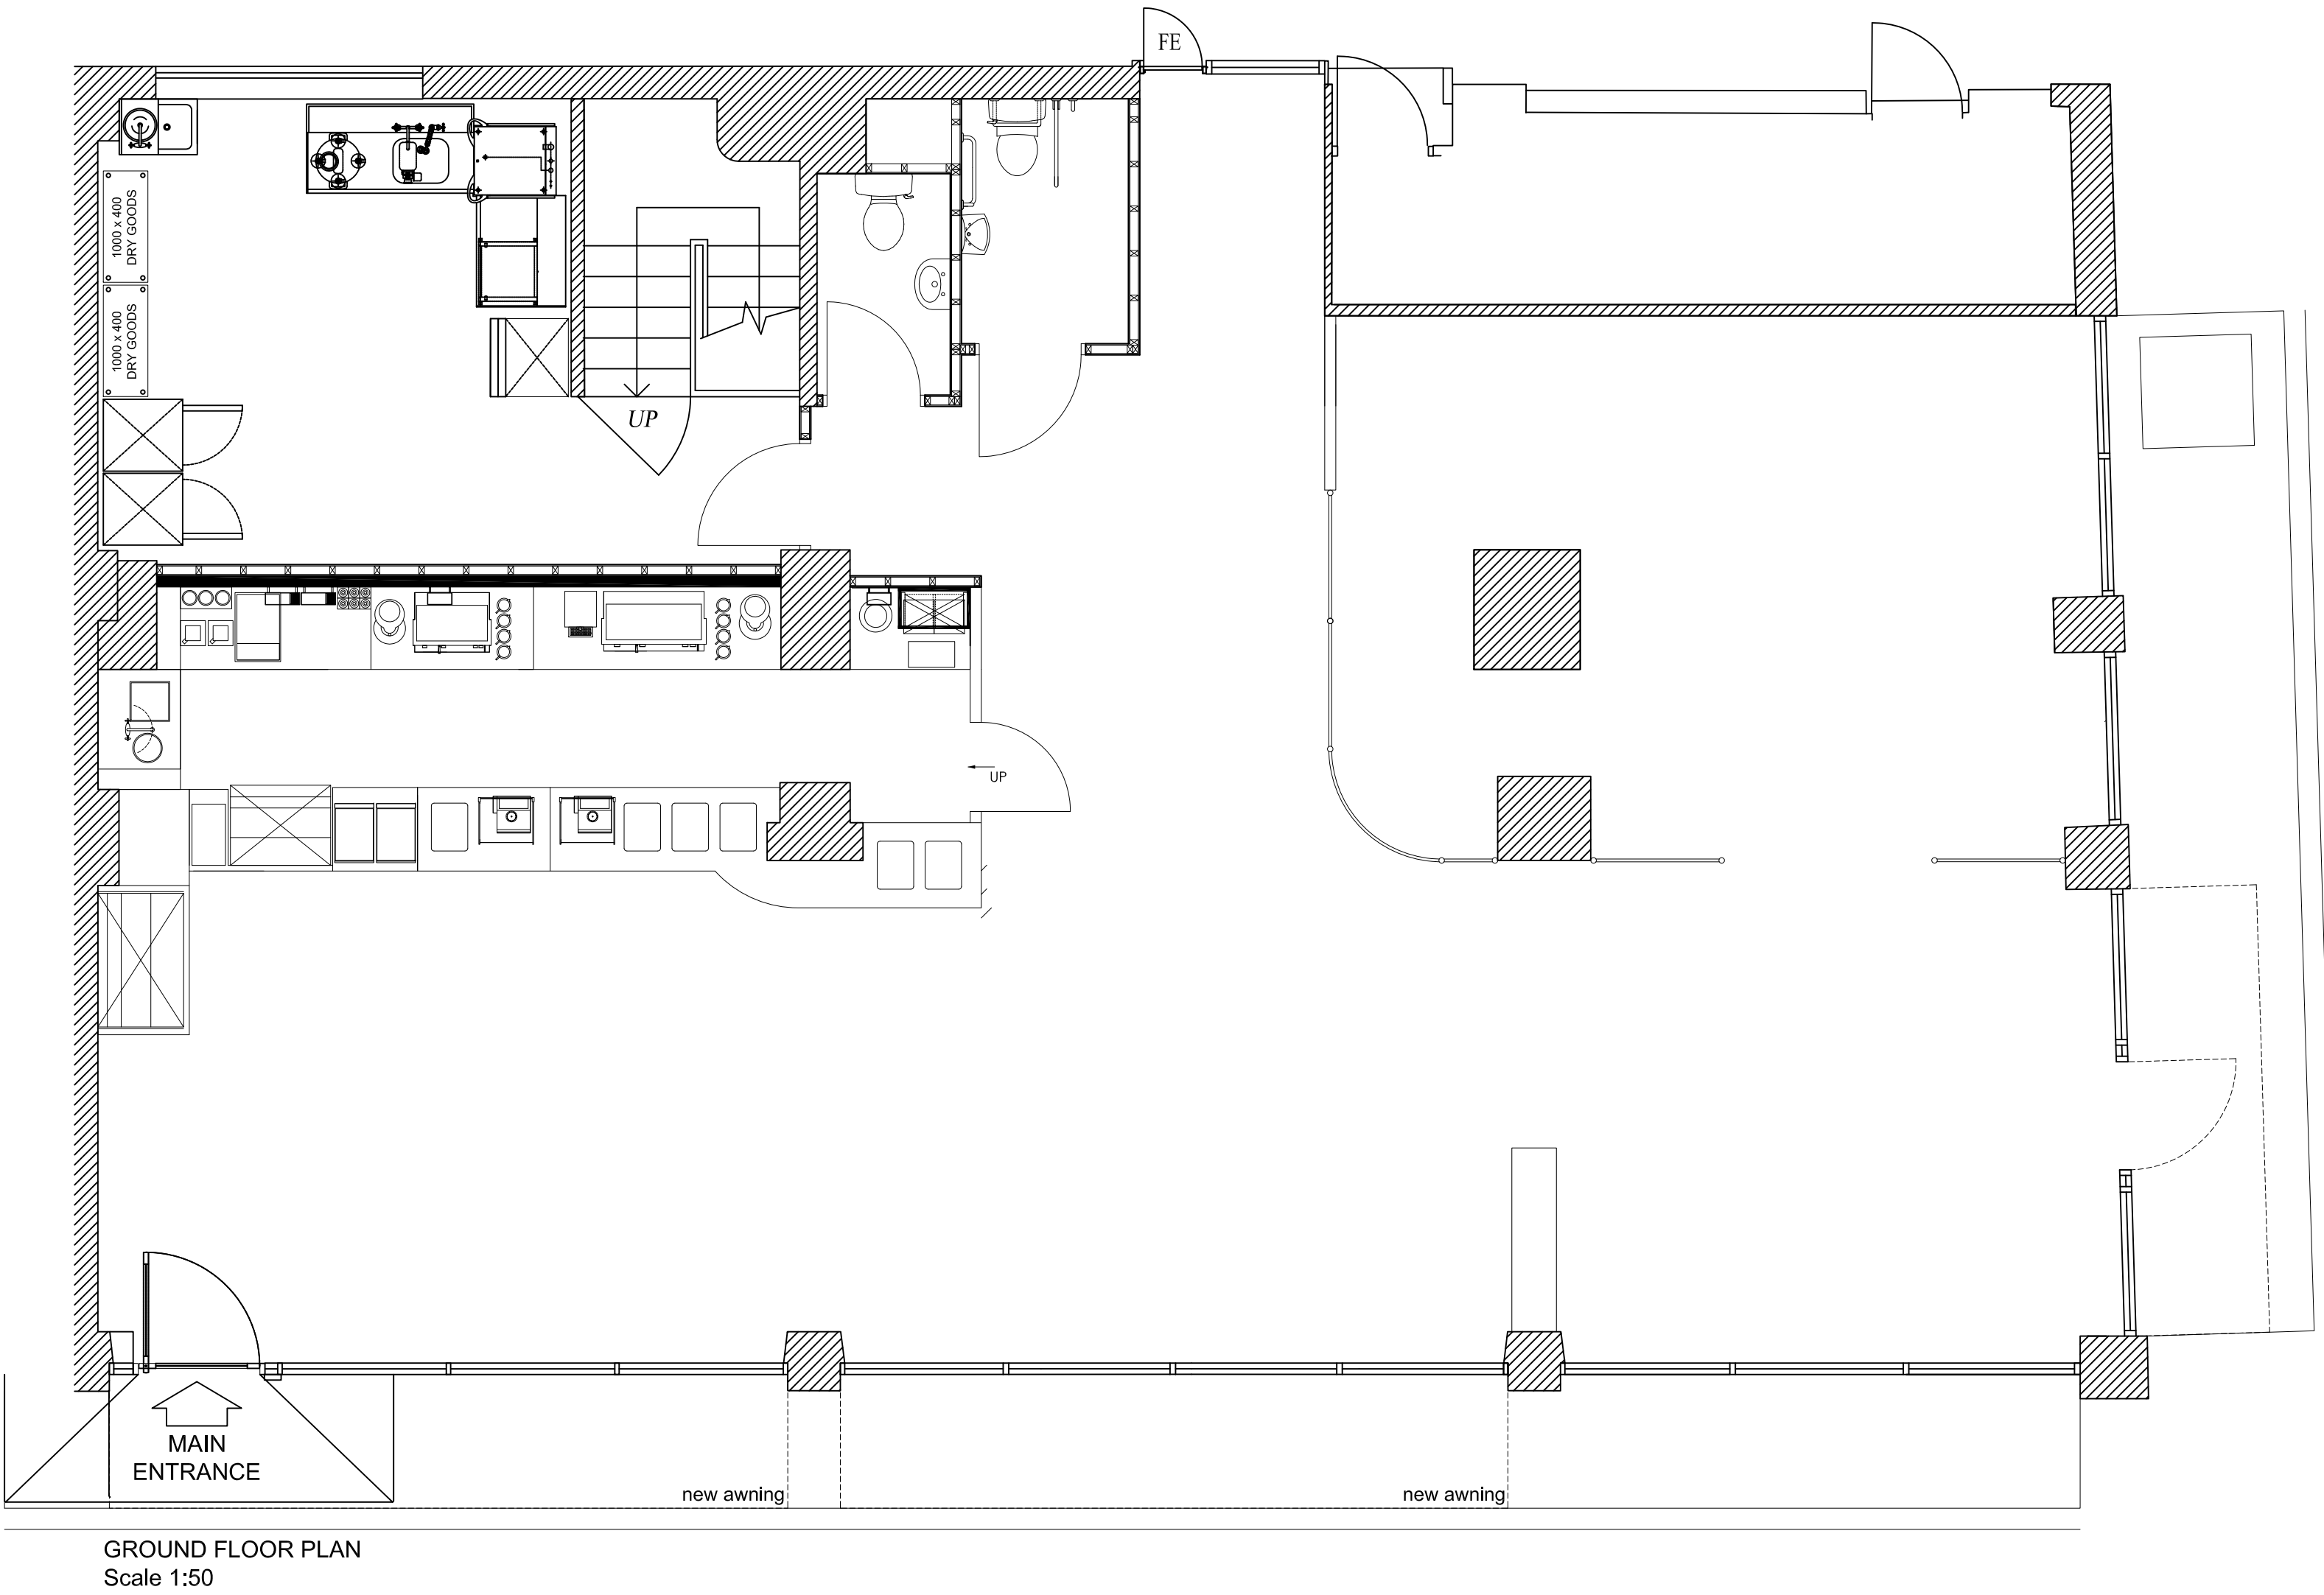


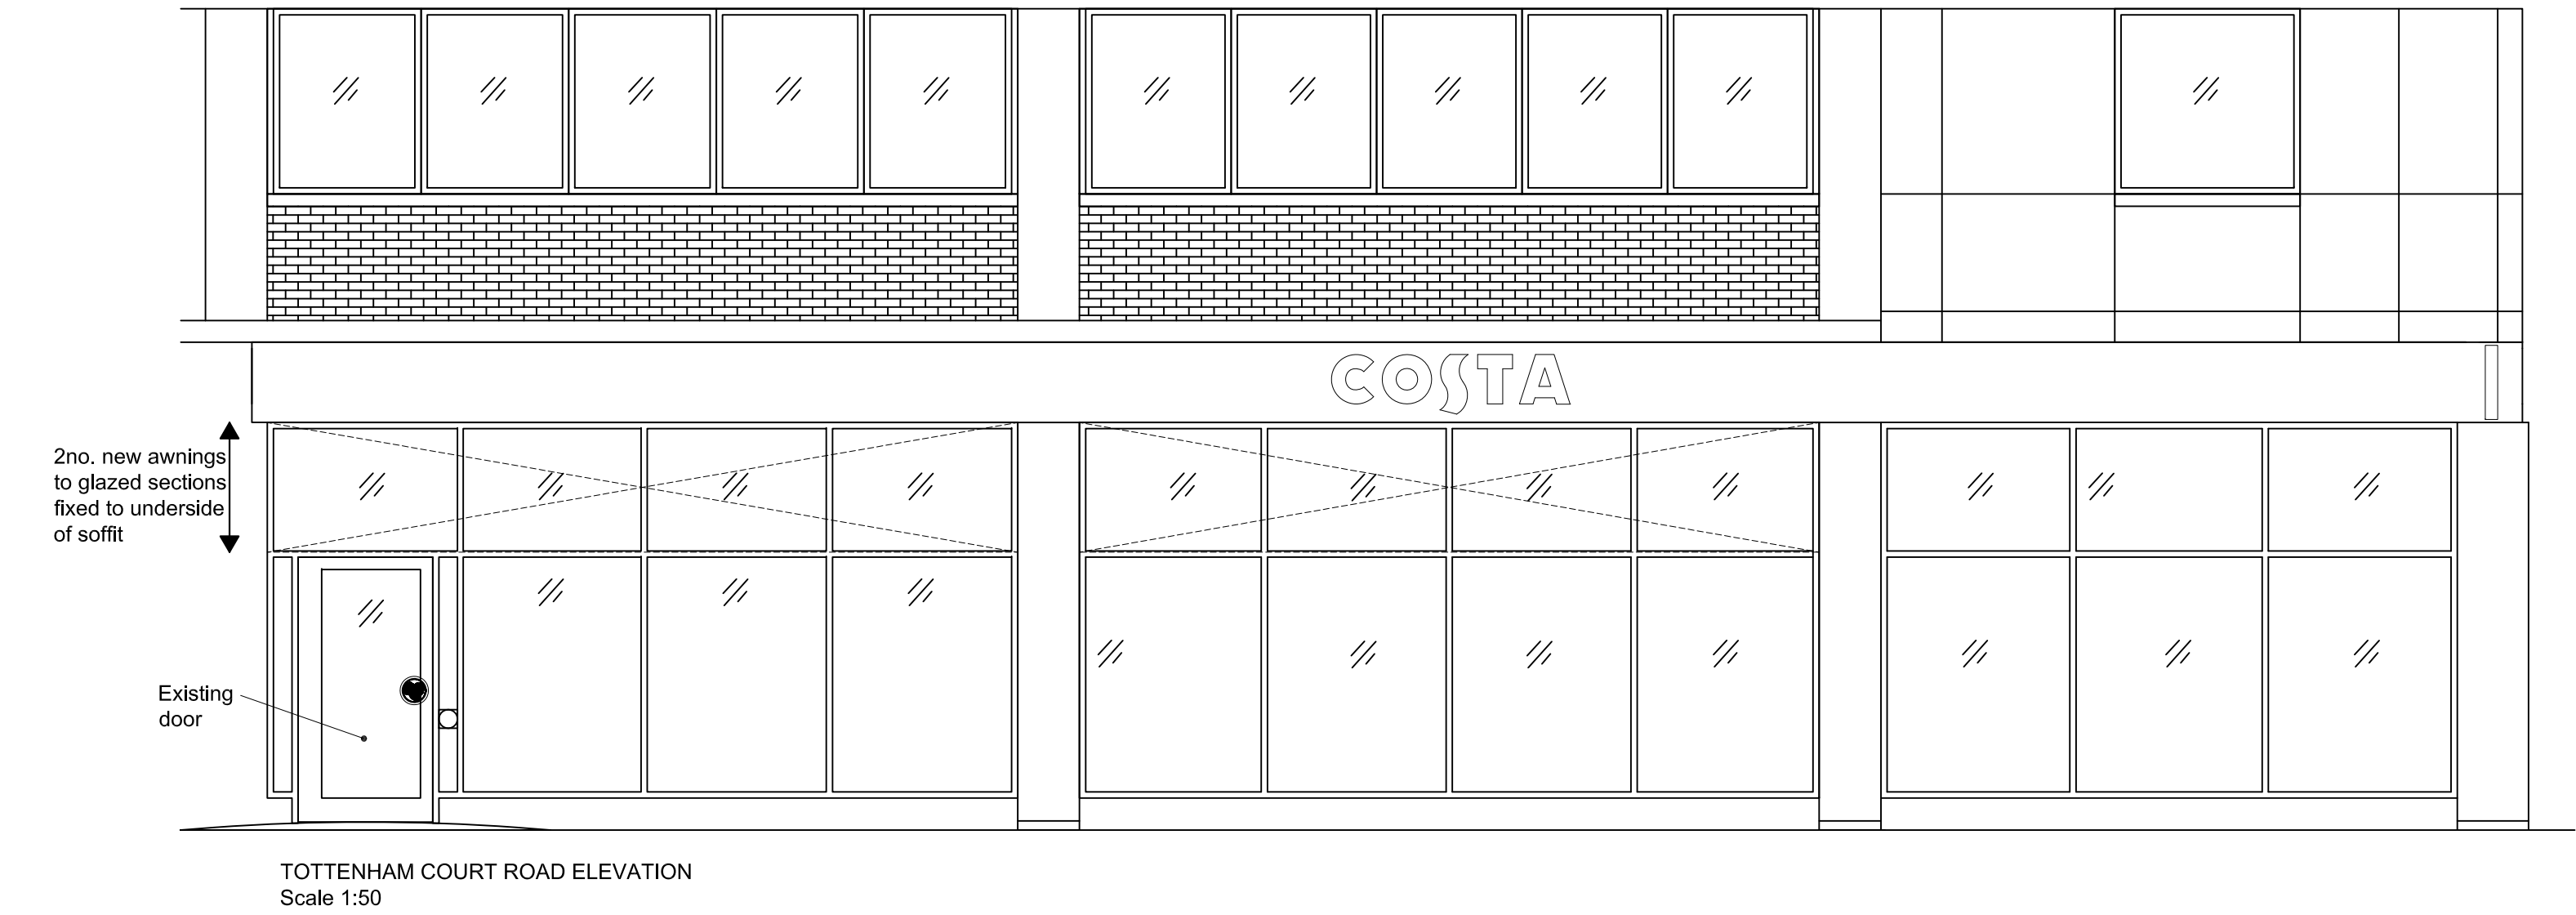

S|E|A DESIGN GROUP

Client	COSTA		
Project	190 Tottenham Court Road London		
Drawing Title	Planning		
Scale	1:50 & 1:5 @ A1	Date	01.03.10
Drg No	29089/PD	Rev	A
Revisions	A Altered to clients comments		
			17.02.10