

1100mm PROPOSED HEIGHT _____

800mm CURRENT HEIGHT

MAIN LANDING AREA
AT FIRST FLOOR

STONE PROJECTION OF NEWEL →

1ST FL. LEVEL →

STAIRWELL

CEILING TO GROUND FLOOR
ENTRANCE HALL FOYER

SECTION A—A

ASSOCIATED DRAWINGS

No.	TITLE

NOTES

1. NO DIMENSIONS ARE TO BE
SCALED FROM THIS DRAWING.

CLIENT

THE RELIGIOUS SOCIETY
OF FRIENDS

JOB LOCATION

FRIENDS HOUSE
173-177 EUSTON ROAD,
LONDON, NW1 2BJ

DRAWING TITLE

SECTION THROUGH STONE
BALLUSTRADE @ 1ST FLOOR
ON EAST MAIN STAIRCASE

DRAWING No

09.1310.02

SCALE
1:10

DATE
APRIL 2010



THOMAS & THOMAS

CHARTERED BUILDING SURVEYORS

30a GREEN LANE

NORTHWOOD, MIDDLESEX, HA6 2QB


TEL: 020 8560 9404

EMAIL: mail@ttsurveyors.co.uk

DRAWN BY
J.W.CALLARD

CHECKED

SIG.

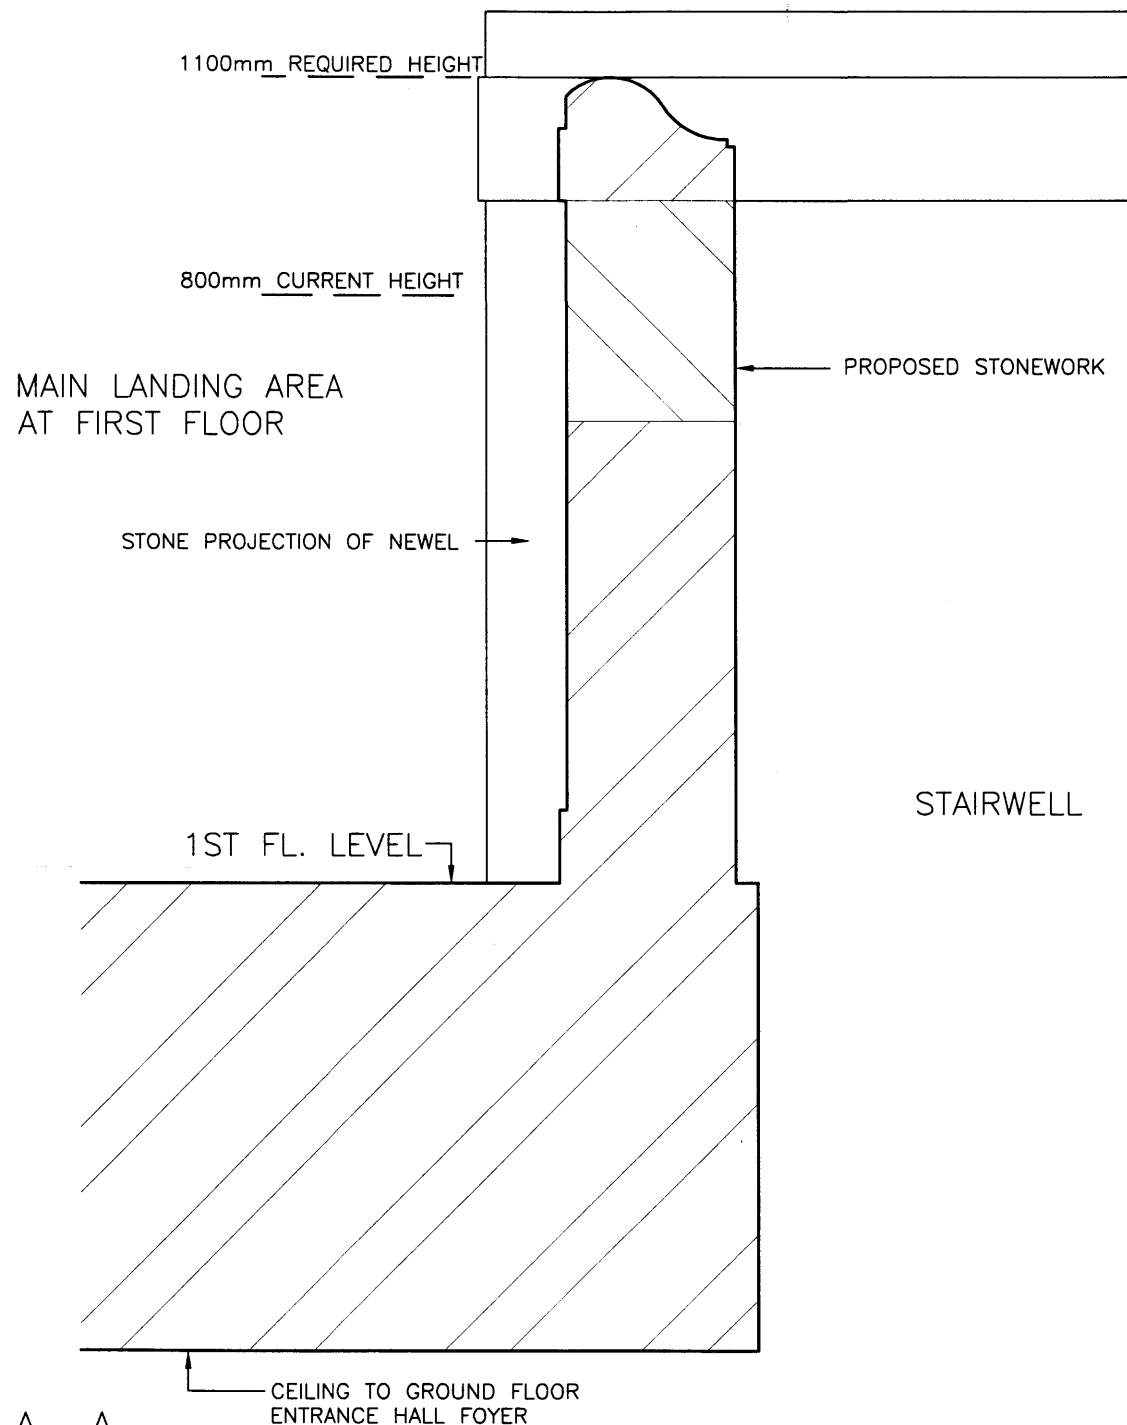

ASSOCIATED DRAWINGS

No.	TITLE

NOTES

1. NO DIMENSIONS ARE TO BE
SCALED FROM THIS DRAWING.

CLIENT

THE RELIGIOUS SOCIETY
OF FRIENDS

JOB LOCATION

FRIENDS HOUSE
173-177 EUSTON ROAD,
LONDON, NW1 2BJ

DRAWING TITLE

SECTION THROUGH STONE
BALLUSTRADE @ 1ST FLOOR
ON EAST MAIN STAIRCASE

DRAWING No

09.1310.05

SCALE
1:10

DATE
APRIL 2010



THOMAS & THOMAS

CHARTERED BUILDING SURVEYORS

30a GREEN LANE

NORTHWOOD, MIDDLESEX, HA8 2QB

TEL: 020 8560 9404

EMAIL: mail@ttsurveyors.co.uk

DRAWN BY
J.W.CALLARD

CHECKED

SIG.

A4

SECTION A-A