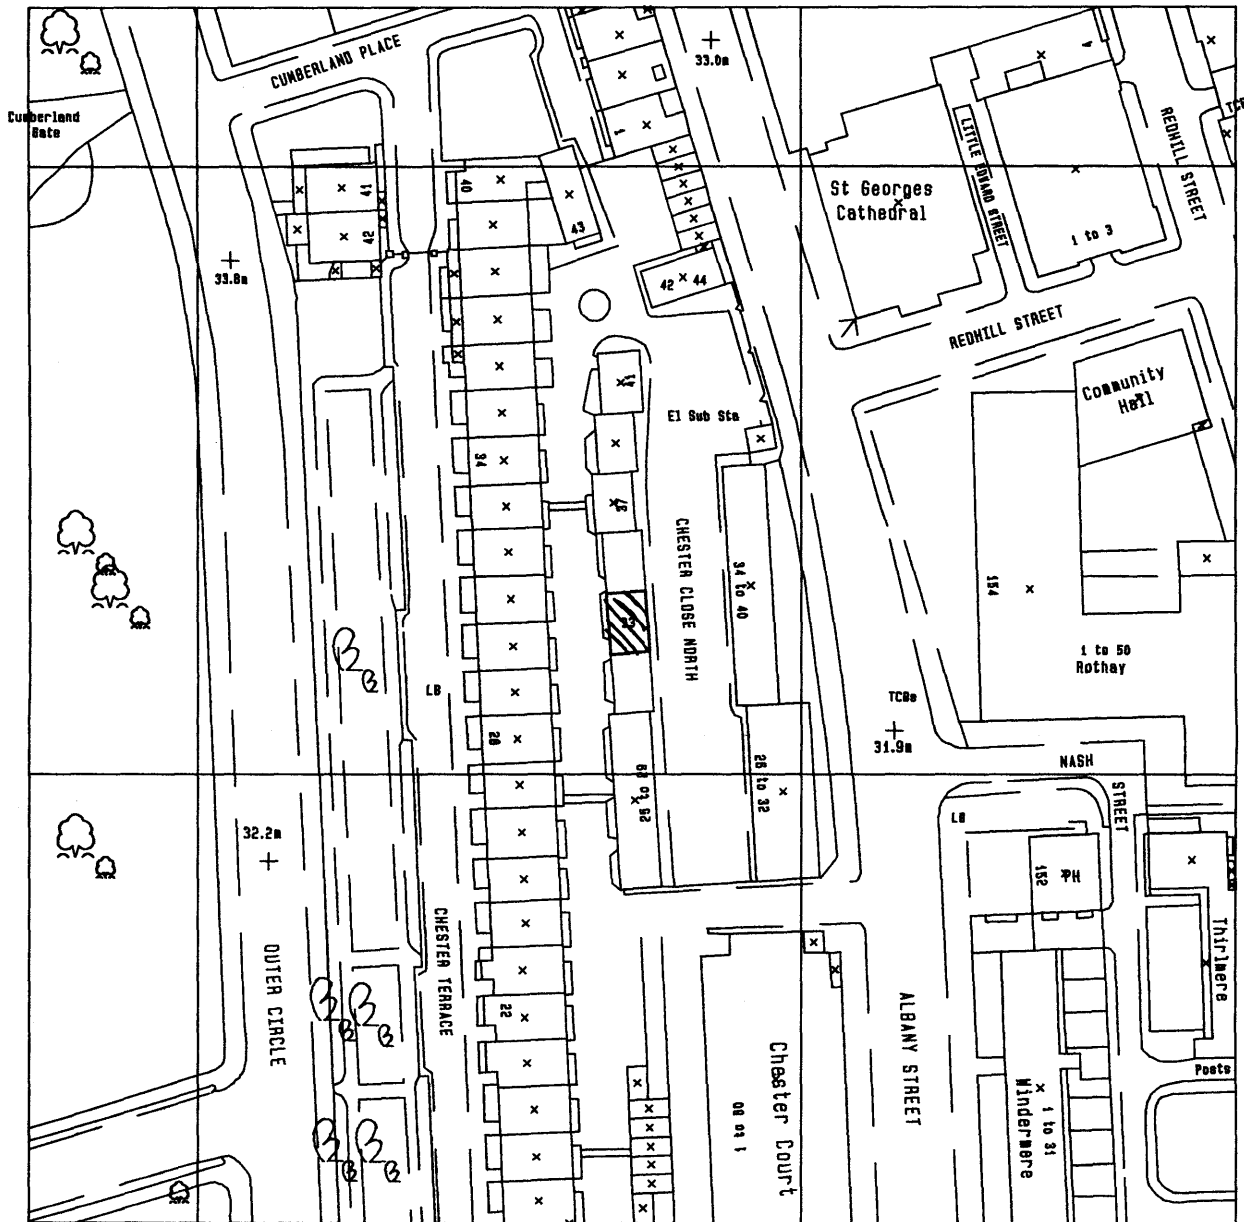


ADDRESS 33 Chester Close North London NW4JE		A. P. Lester Architecture and Design 020 8351 3520 07973 867028 ap@lesterarchitect.co.uk		
PROJECT Proposed Refurbishment		SCALE 1:1250	DRAWN APL	REV. A
DRAWING TITLE Site Location Plan		DWG NO. 33CHESNW1/5	DATE NOV 2009	Copyright of P. D. Associates