


earth
rod

SCALE: metres

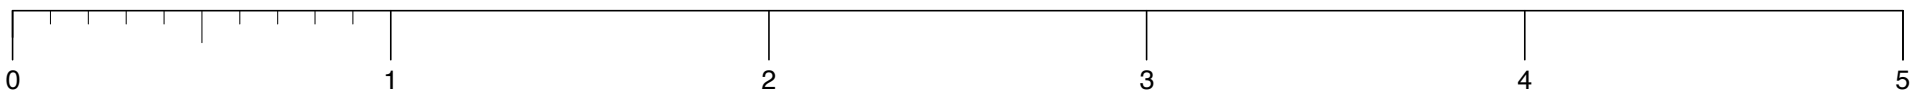

letter	date	revision	initial
A	6/5/10	Alterations to Planners' comments: finials removed from new ramp railings; top landing raised to give level access at door threshold	

date **March 2010**
job name

**BYRON COURT
MECKLENBURGH SQUARE**

title
**PROPOSED RAILINGS TO
ACCESS RAMP**

scale
1 : 20 @ A1

job no. **1103** drawing no. **L102 A**