


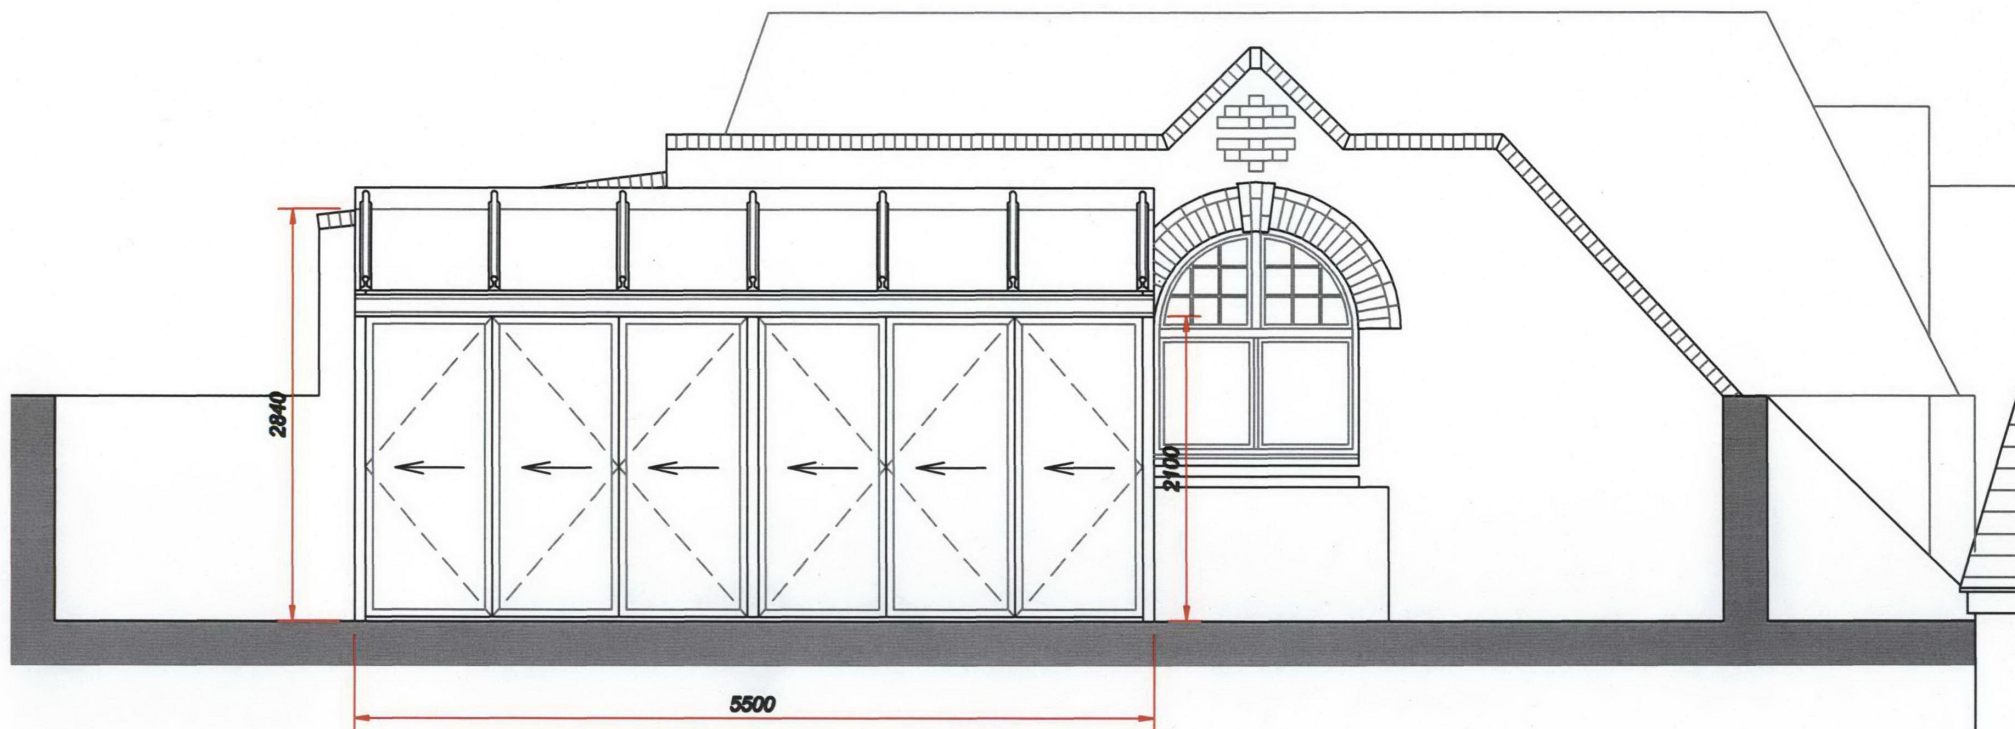


PROPOSED SIDE ELEVATION / SECTION

Drawing Title:
Proposed Side Elevation

COUNTRYWIDE

53 WESSEX TRADE CENTRE
RINGWOOD ROAD - POOLE - DORSET BH12 3PF
TEL: 01202 725222 FAX: 01202 725299
e mail: sales@countrywideltd.co.uk www.countrywideltd.co.uk

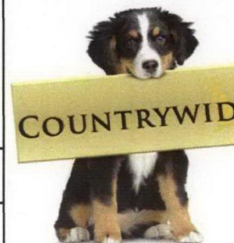

Dwg No.	80900.17a
Client:	Mr & Mrs Broomberg

Scale:	1:50 @ A4
© Countrywide Ltd 2010	