


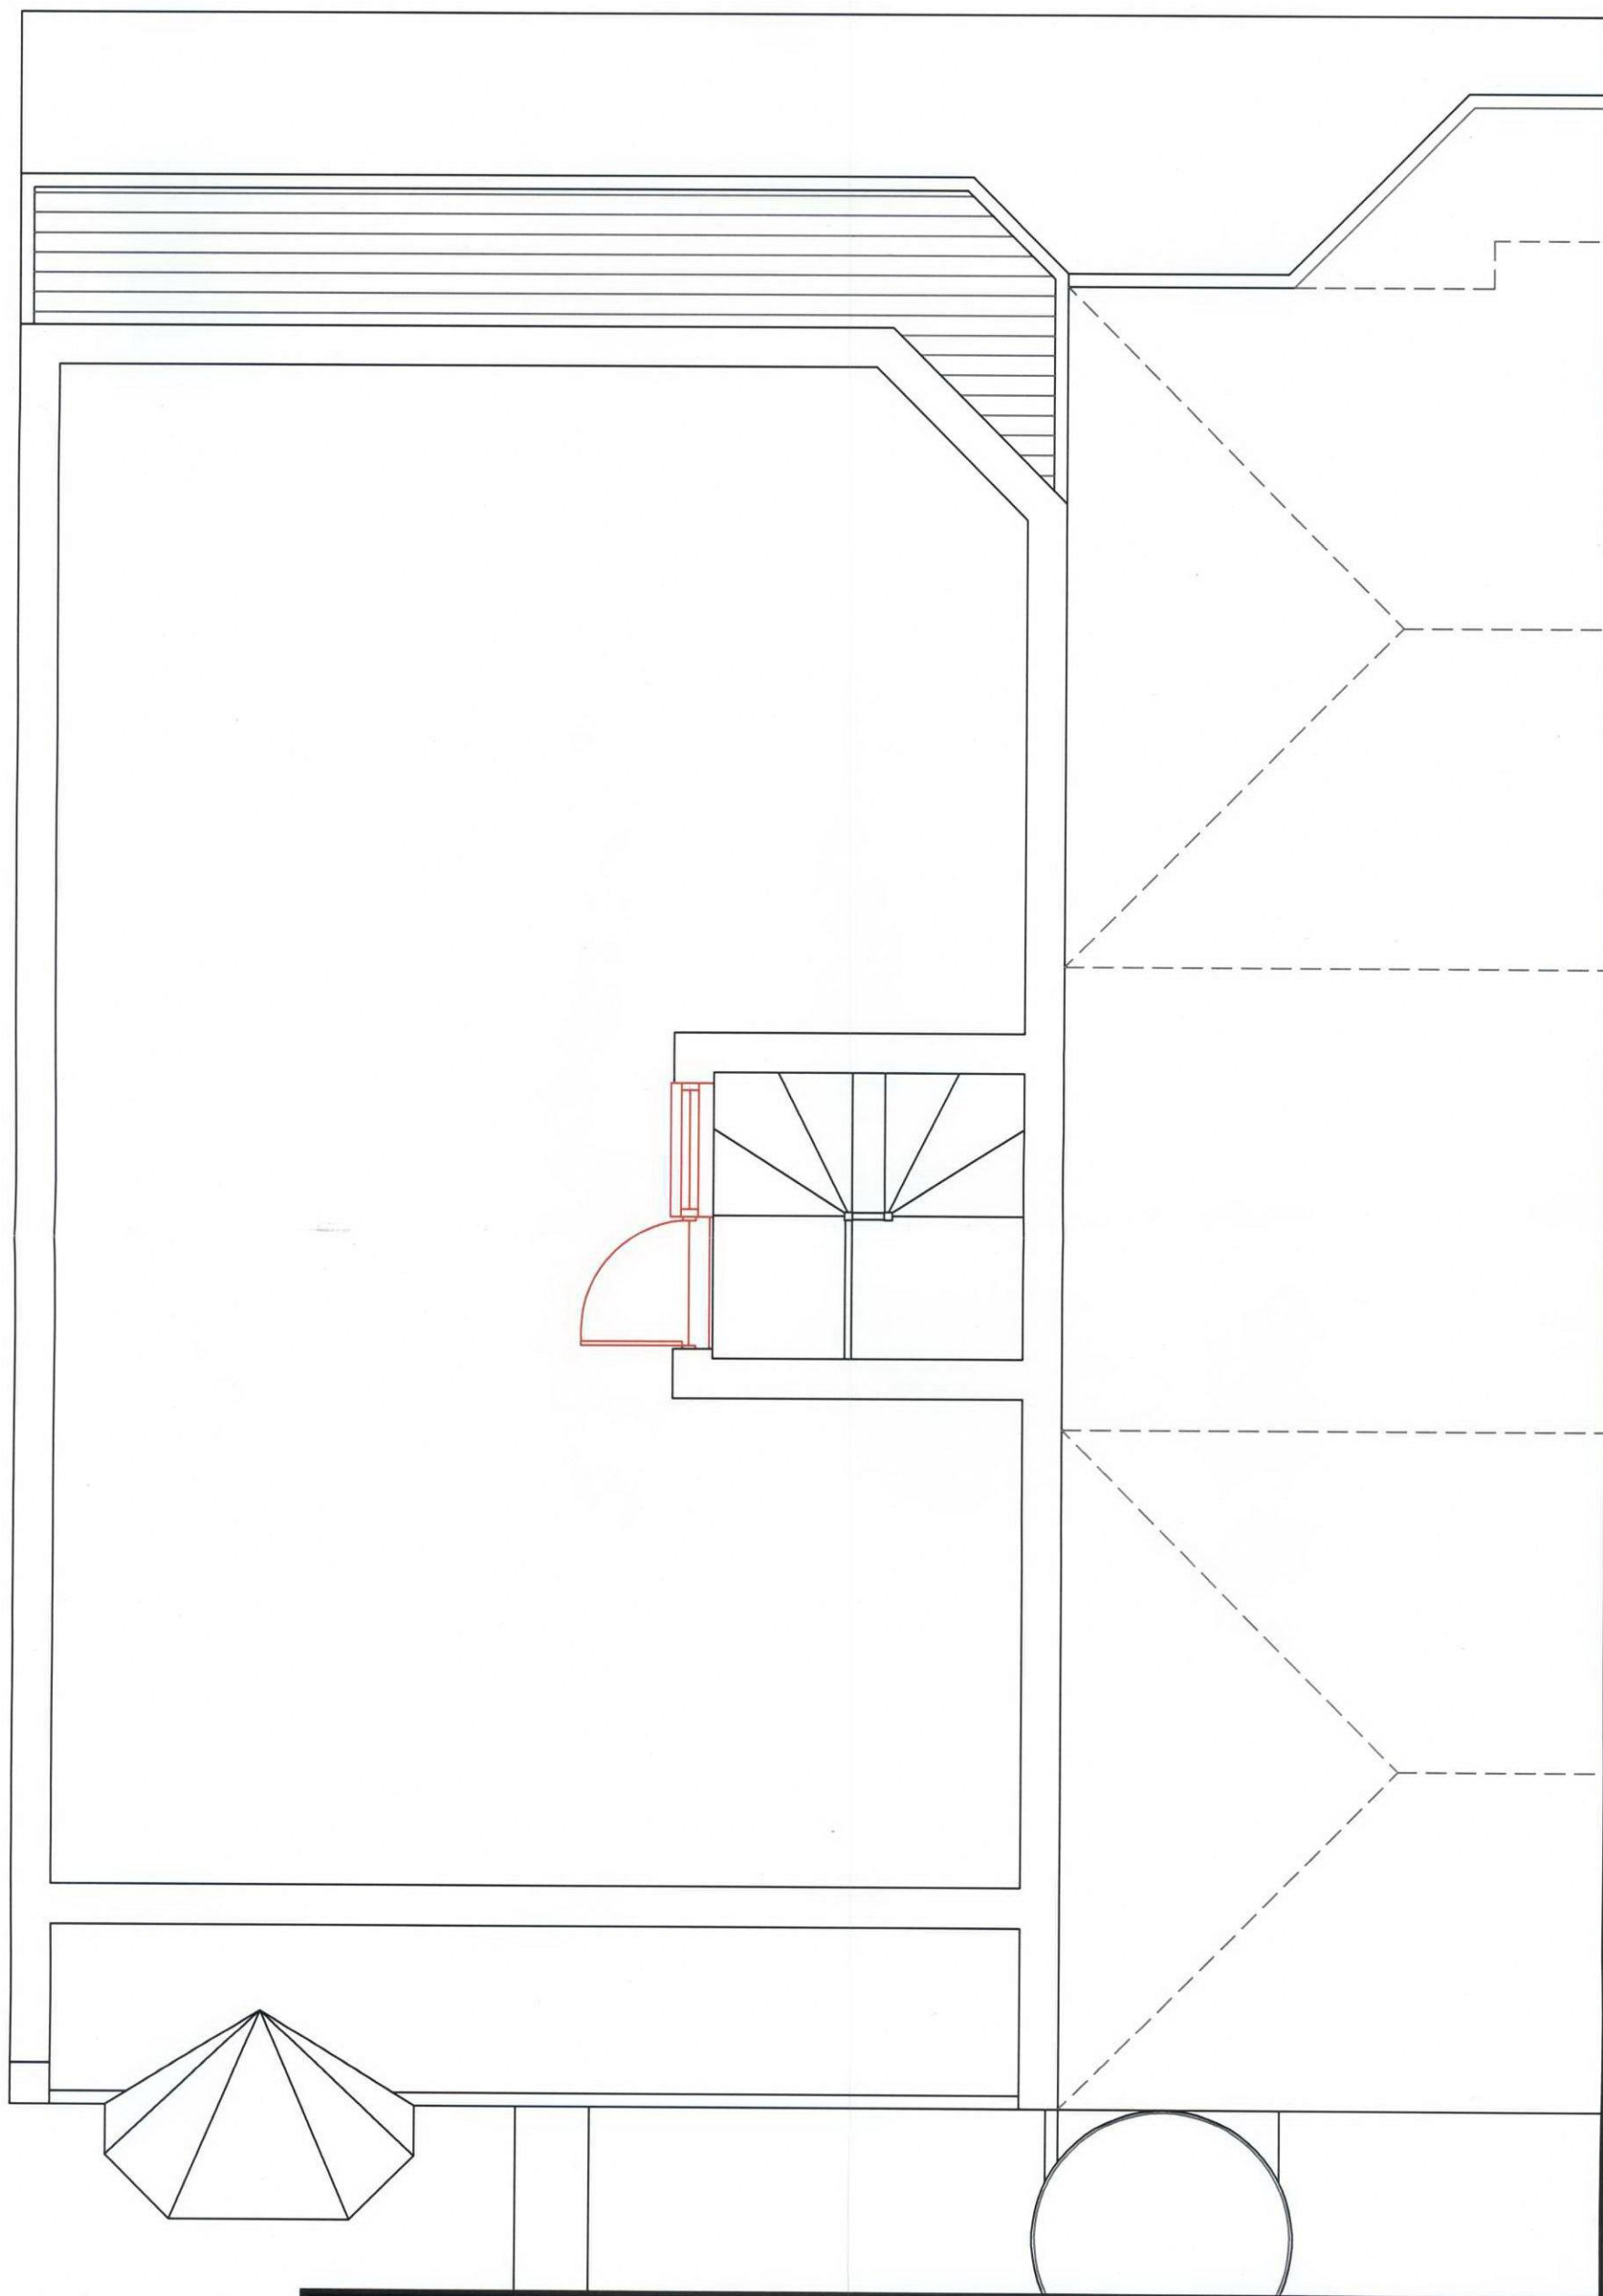

Drawing Title:
Existing Roof Terrace

Dwg No. 80900.08a
Client: Mr & Mrs Broomberg

COUNTRYWIDE

53 WESSEX TRADE CENTRE
RINGWOOD ROAD ~ POOLE ~ DORSET BH12 3PF
TEL: 01202 725222 FAX: 01202 725299
e-mail: sales@countrywidetd.co.uk www.countrywidetd.co.uk

Scale: 1:50 @ A3

© Countrywide Ltd 2010

