


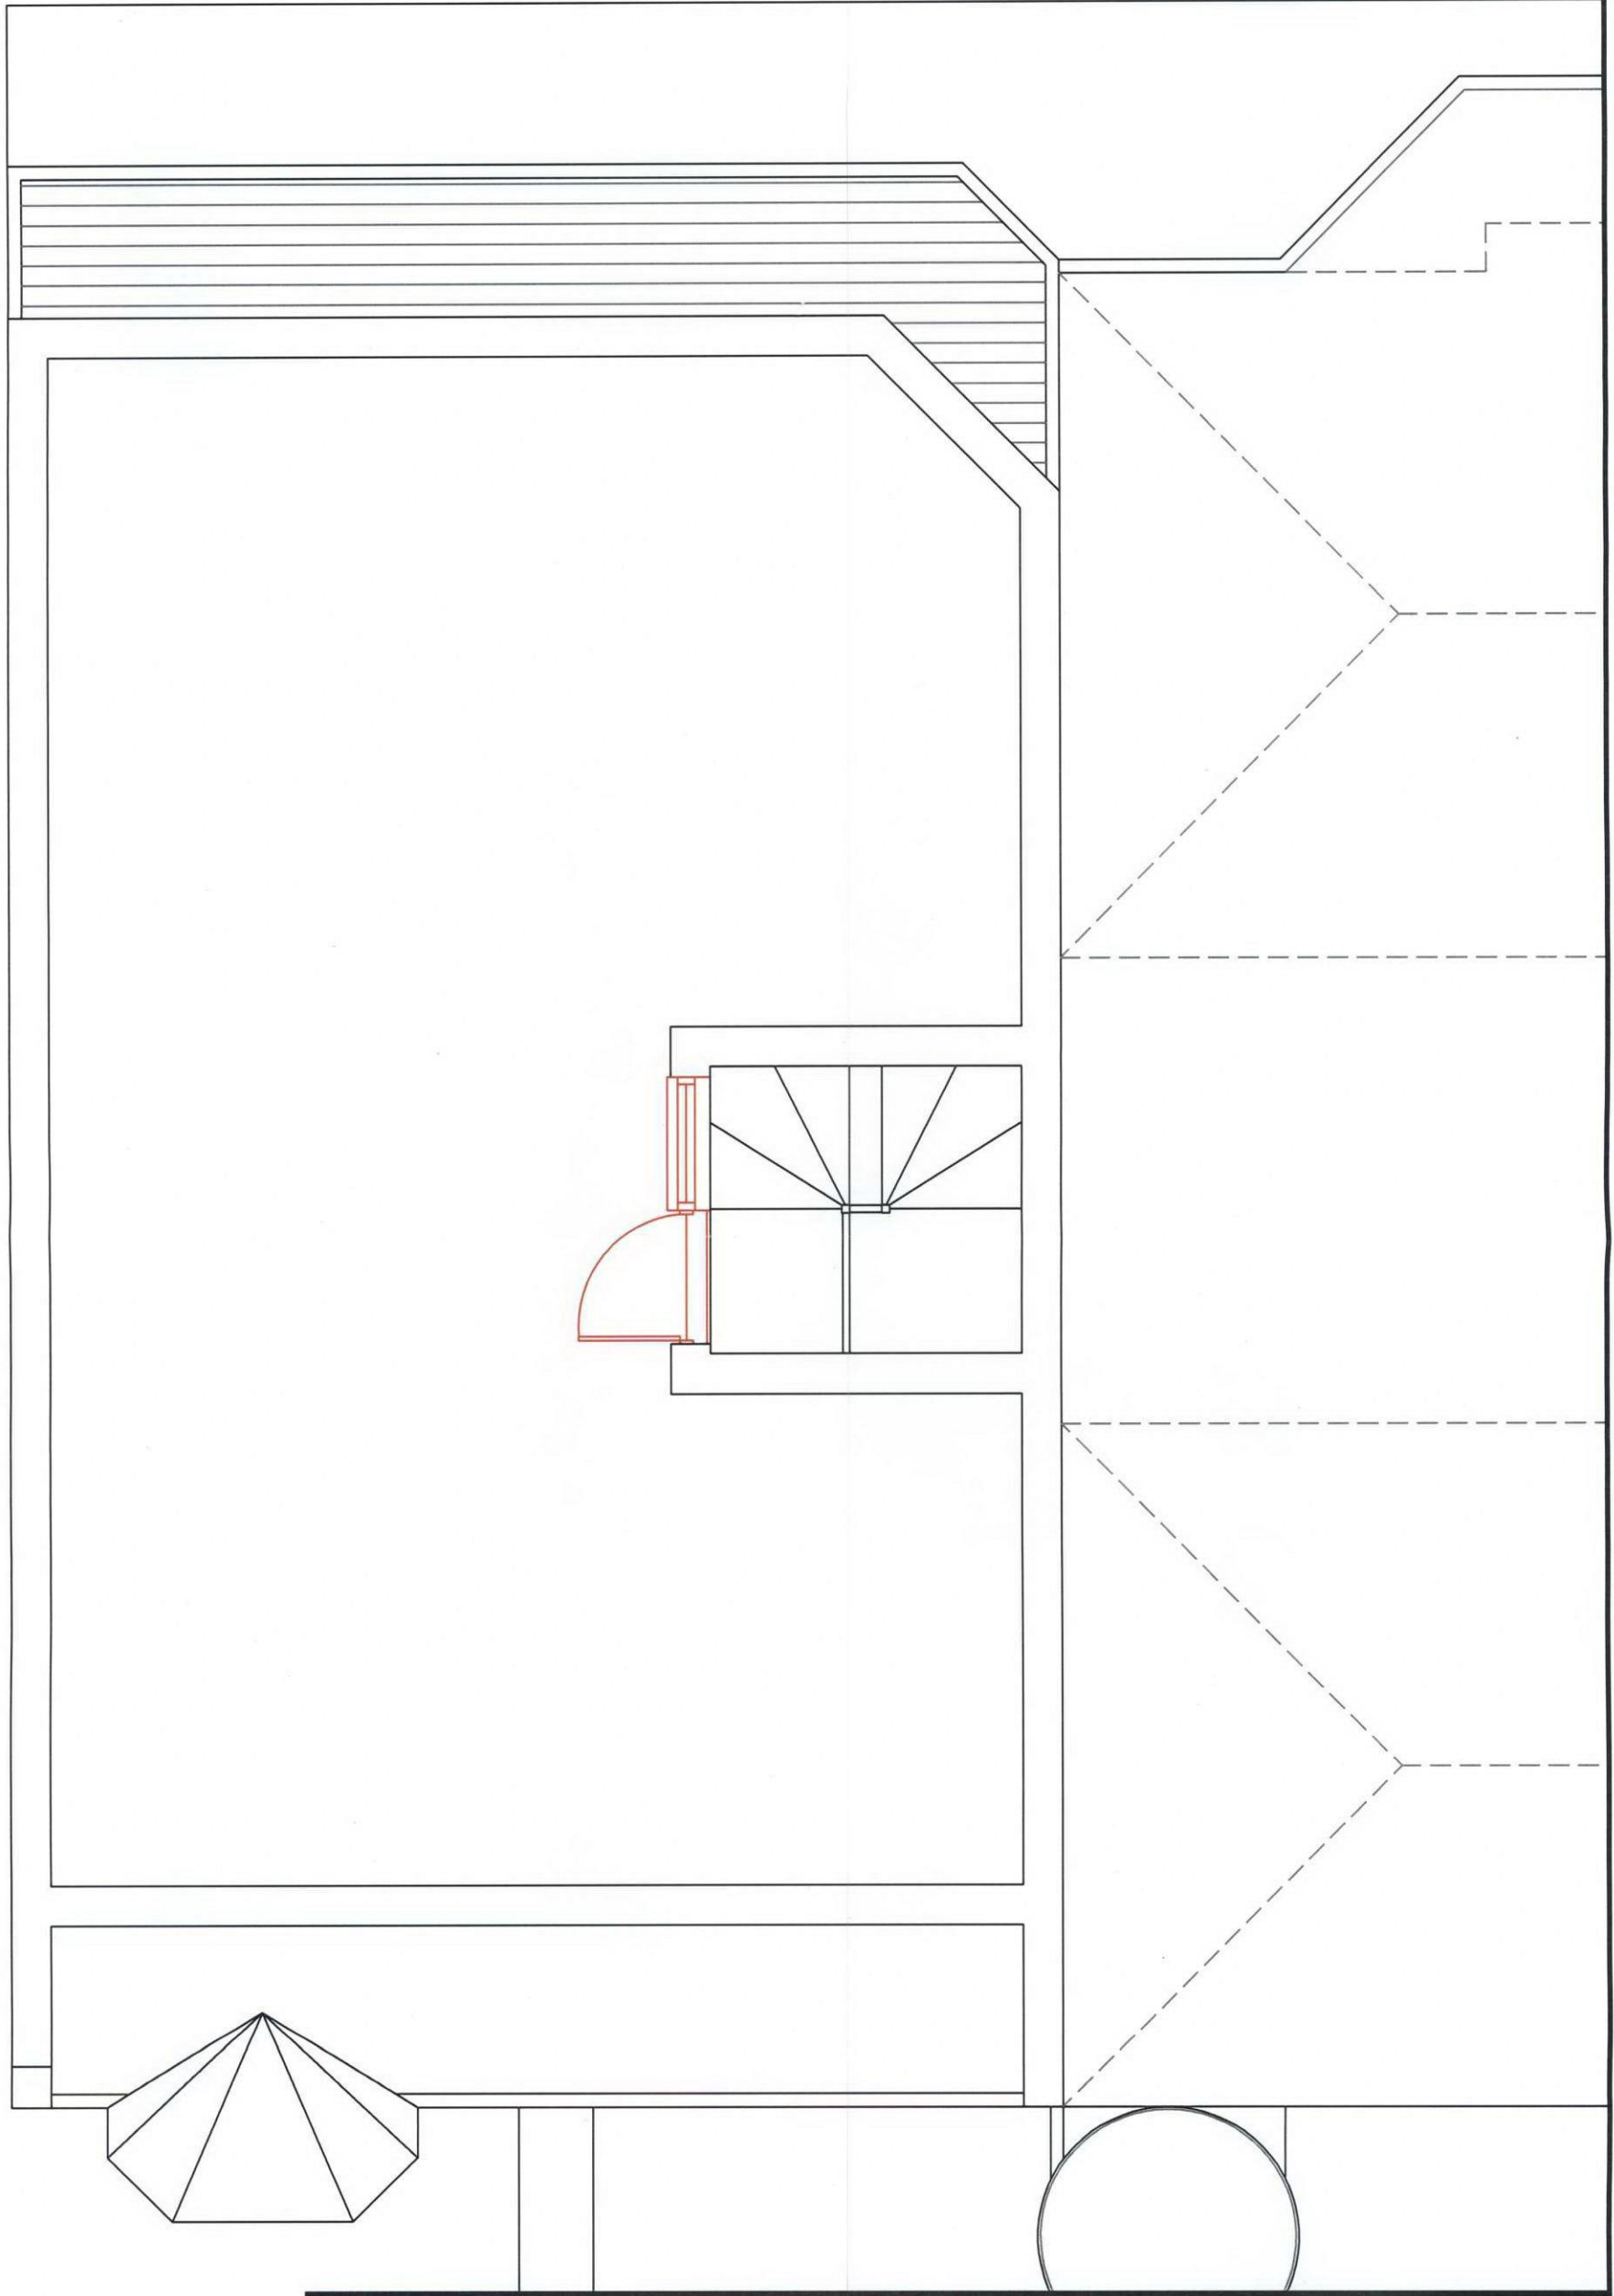

**Drawing Title:**  
**Existing Roof Terrace**  
**(4th Floor)**

**Dwg No.** 80900.08b

**Client:** Mr & Mrs Broomberg

**COUNTRYWIDE**

53 WESSEX TRADE CENTRE  
RINGWOOD ROAD - POOLE - DORSET BH12 3PF  
TEL: 01202 725222 FAX: 01202 725299  
e mail: sales@countrywideld.co.uk www.countrywideld.co.uk

**Scale:** 1:50 @ A3

© Countrywide Ltd 2010

