


**NOTES**  
 ALL DIMENSIONS TO BE CHECKED ONSITE.  
 DO NOT SCALE FROM DRAWING.  
 ANY DIMENSIONAL DISCREPANCIES FOUND  
 ONSITE MUST BE REPORTED TO  
 DESIGNER / PROJECT MANAGER.

**DEANE HOUSE STUDIOS  
 ELEVATIONS**



**A**

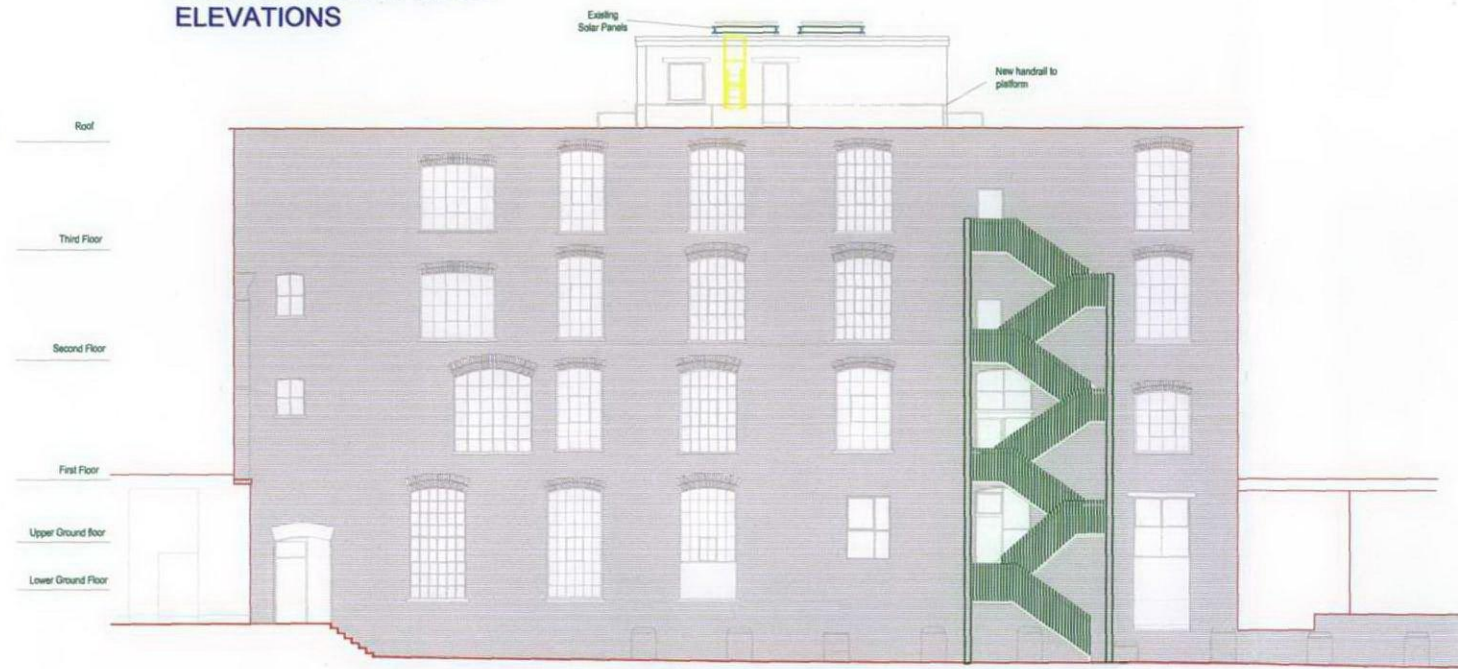

**B**



**C**

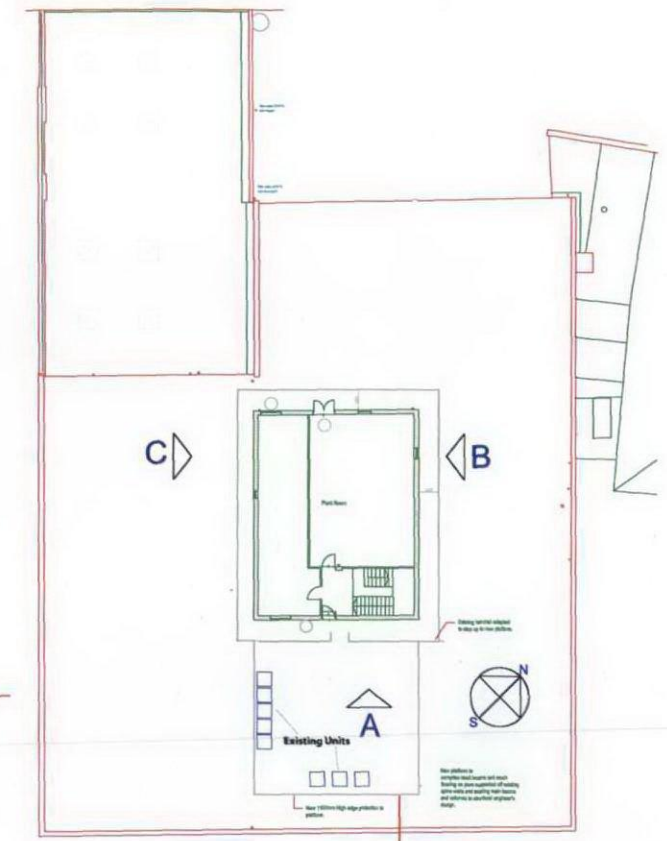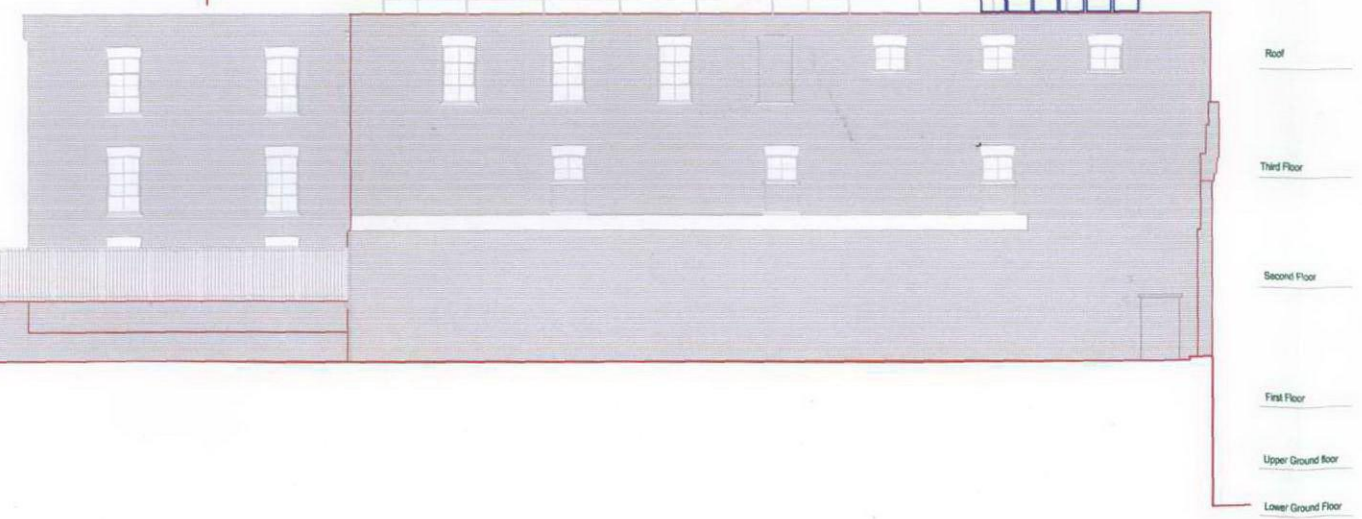

**DEANE HOUSE STUDIOS  
 ROOF PLAN**

This platform has already been installed by Camden Council (see justification with the purpose of holding any A/C units) put in the roof.  
 Planning application reference: 2006/4871/7

**RECEIVED**  
 20 APR 2010

**CLIENT:**  
 BAY MEDIA, UNIT 19

**PROJECT:**  
 OFFICE FIT OUT  
 SECOND FLOOR

**TITLE:**  
 BUILDING ELEVATIONS  
 AIR CONDITIONING

**ADDRESS:**  
 DEANE HOUSE STUDIOS  
 27 GREENOOD PLACE  
 LONDON NW5 1LB

**SCALE:** 1:200 @  
 PAPER SIZE A3