
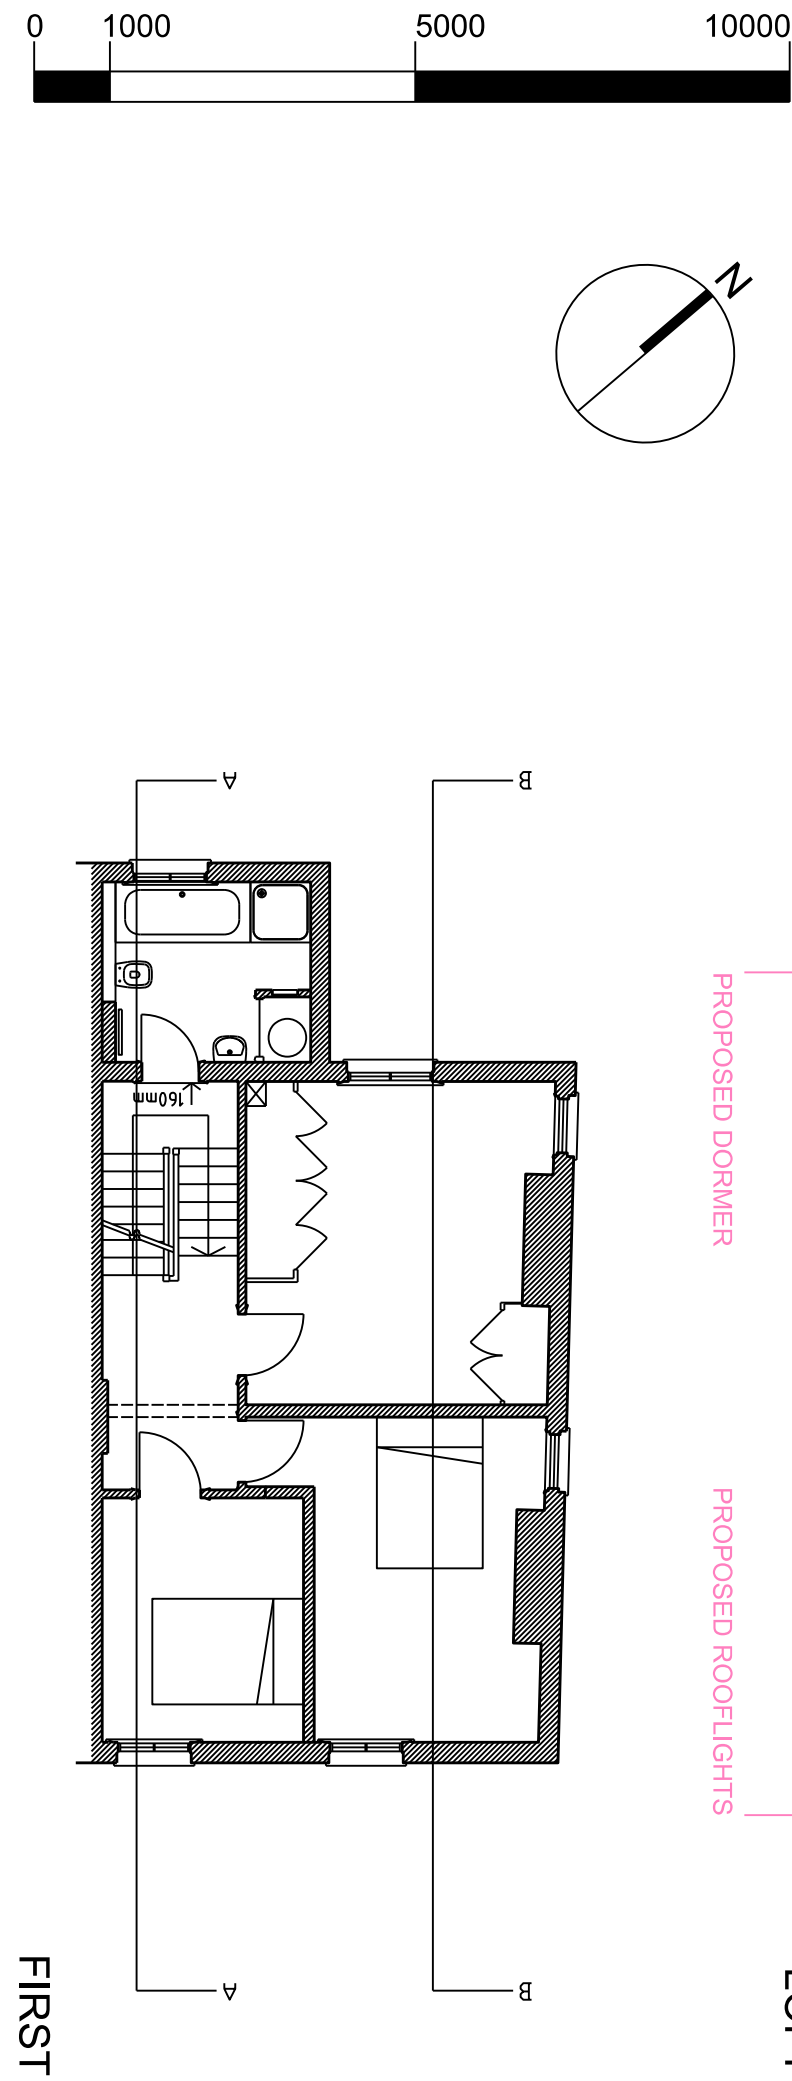
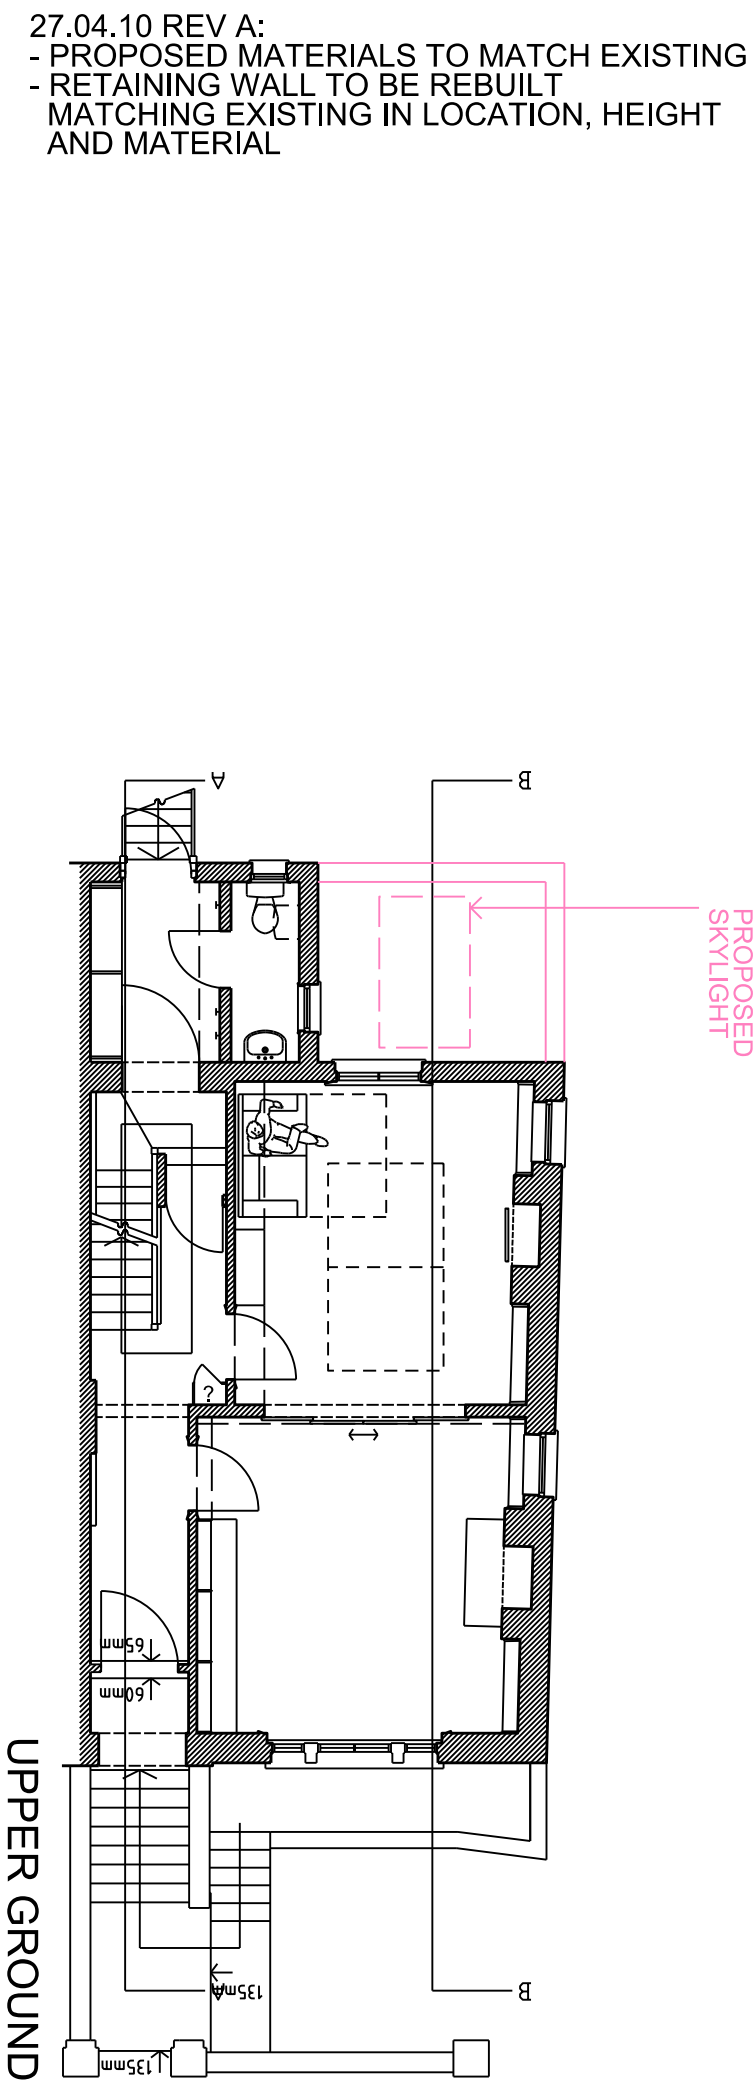


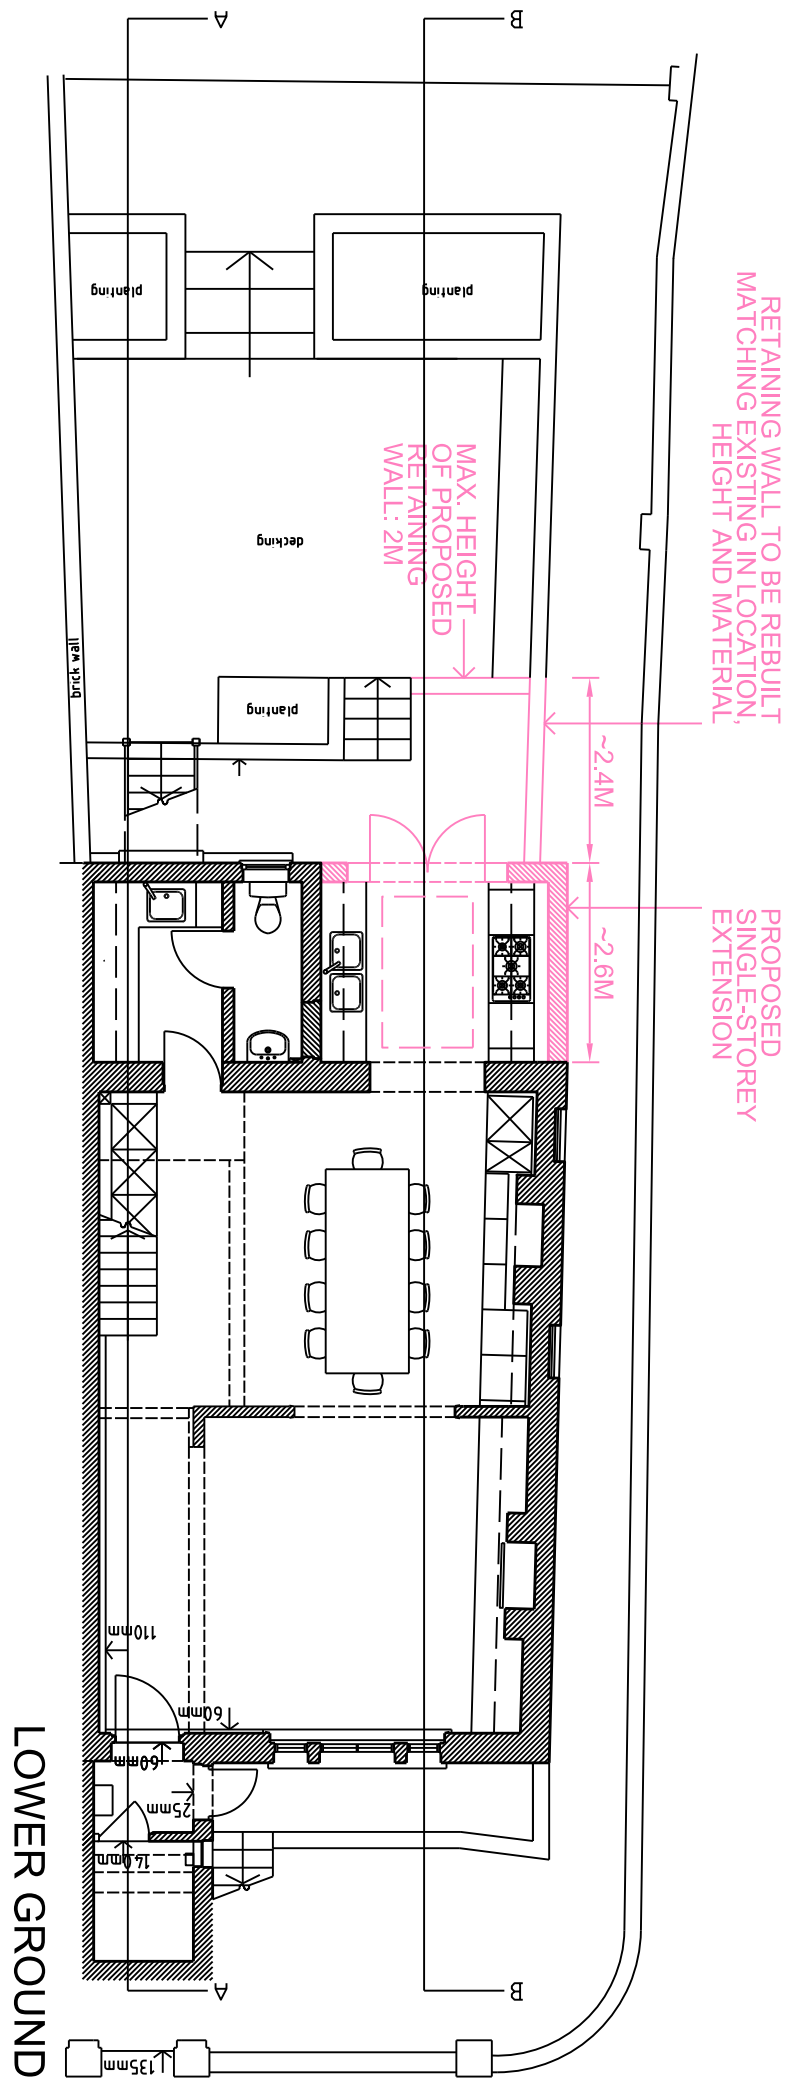

PROJECT TITLE
25 WEST END LANE
LONDON, NW6 4NU

DRAWING TITLE
PROPOSED
PLAN DRAWINGS

DRAWN BY LW 05.03.10	CHECKED BY DR 05.03.10	
PROJECT NO 147	SCALE SIZE 1:100 @ A3	
DRAWING NO 147PD005	REVISION A	

velorose

75 cowcross street, london, ec1m 6ej
+44(0)20-72531090 www.velorose.com