

PROJECT TITLE
25 WEST END LANE
LONDON, NW6 4NU

DRAWING TITLE
PROPOSED
SECTION A & B

DRAWN BY
LW 05.03.10

CHECKED BY
DR 05.03.10

PROJECT NO
147



SCALE
SIZE
1:100 @ A3

DRAWING NO
147PD006

REVISION
A


velorose

75 cowcross street, london, ec1m 6ej
+44(0)20-72531090 www.velorose.com

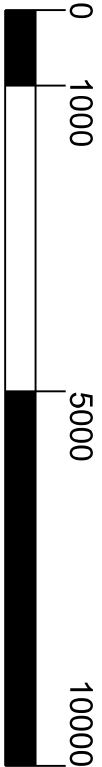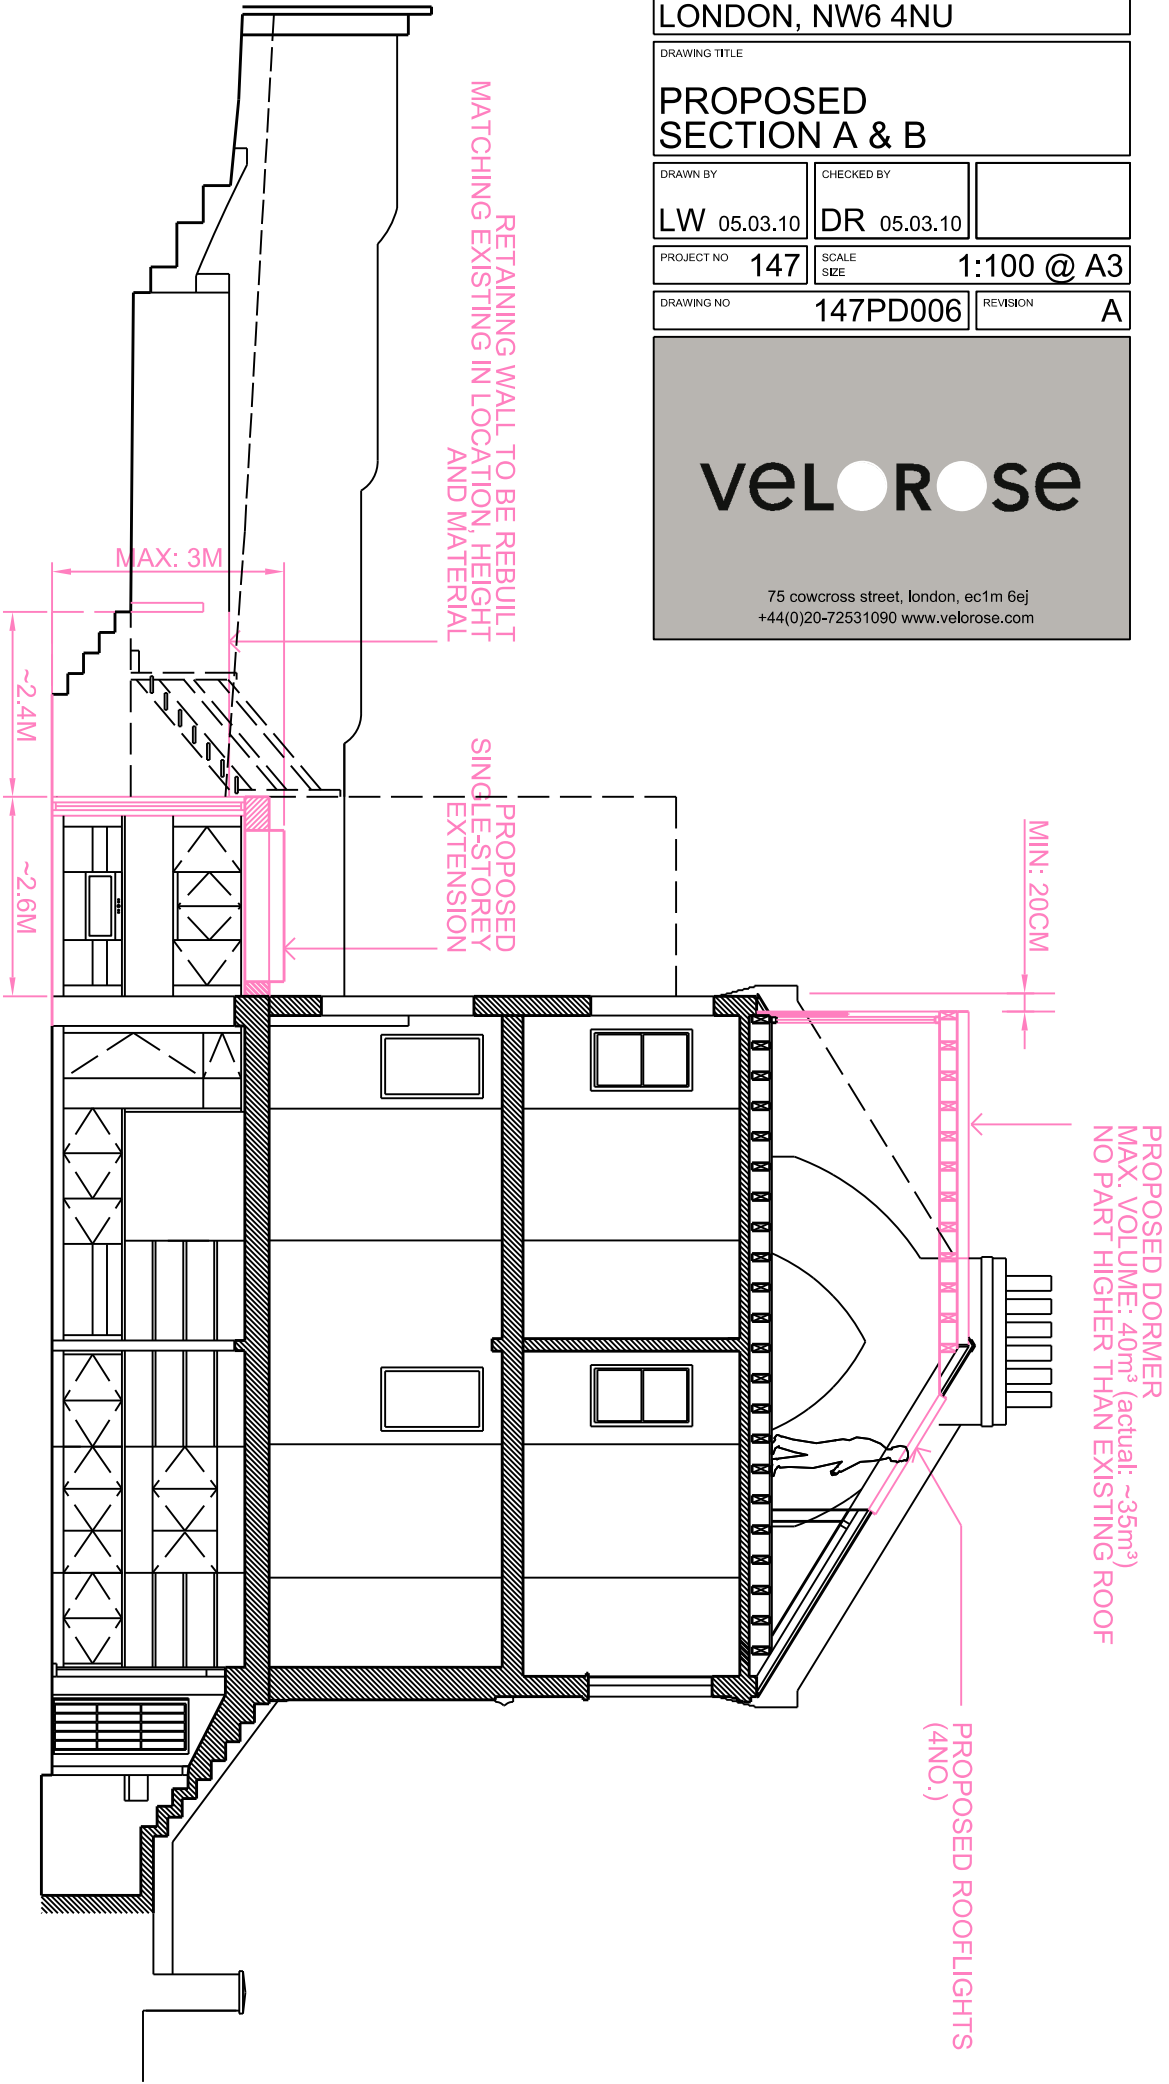

SECTION B

27.04.10 REV A:
- PROPOSED MATERIALS TO MATCH EXISTING
- RETAINING WALL TO BE REBUILT
MATCHING EXISTING IN LOCATION, HEIGHT
AND MATERIAL

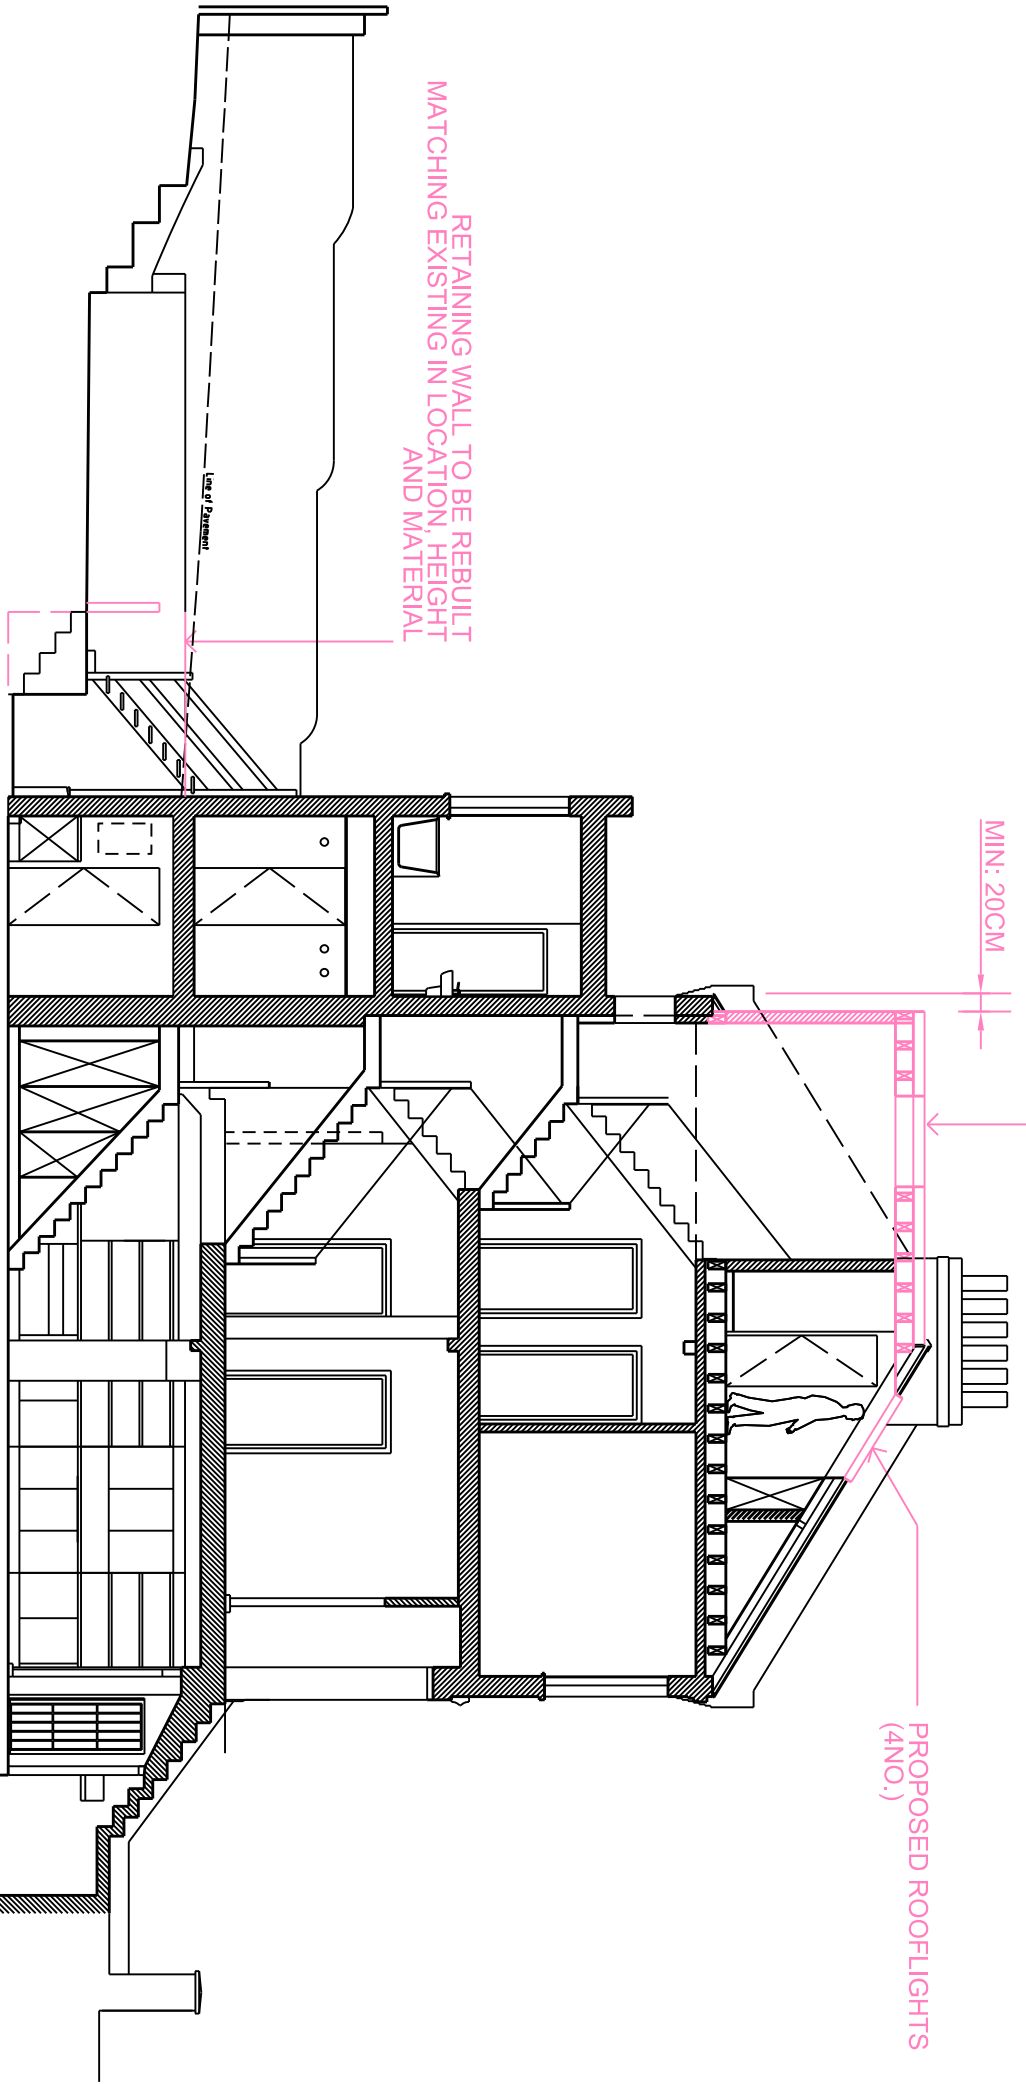

SECTION A