


DO NOT SCALE FROM THIS DRAWING. ALL DIMENSIONS MUST BE CHECKED ON SITE. ANY DISCREPANCIES MUST BE REPORTED TO THE ARCHITECT / DESIGNER FOR VERIFICATION PRIOR TO COMMENCEMENT OF THE AFFECTED WORKS. THIS DRAWING IS COPYRIGHT.


REVISIONS		
REV.	DATE	DESCRIPTION
-	19.04.2010	ISSUED FOR PLANNING PURPOSES ONLY.
P1	20.04.2010	HATCH REMOVED. ISSUED FOR PLANNING PURPOSES ONLY.

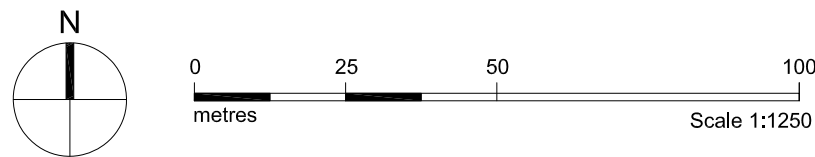

SCALE 1:1250
ORDNANCE SURVEY



SCALE 1:500
SITE LOCATION

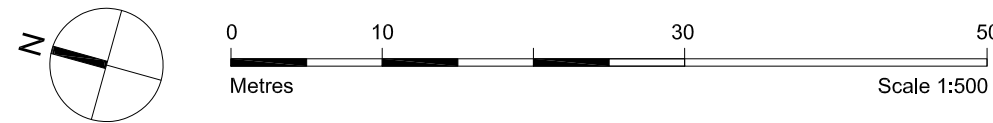

NOTE:
1. THESE DRAWINGS ARE FOR PLANNING PURPOSES ONLY.



client
TJX EUROPE

project
TK MAXX:
118-124 CHARING CROSS RD
LONDON, WC2H 0JR
drawing title
ORDNANCE SURVEY AND
SITE LOCATION PLAN

date	scale
01:03:2010	1:1250/500@ A1
drawn by	checked by
IM	CB
status	

PLANNING
drawing no. revision
1122-TK50-C00_PP P1

LOM architecture and design
Boulevard House 92 Fortis Green London N2 9EY
T +44(0)20 8444 2999 F +44(0)20 8444 5999
W lom-fdp.com E mail@lom-fdp.com