



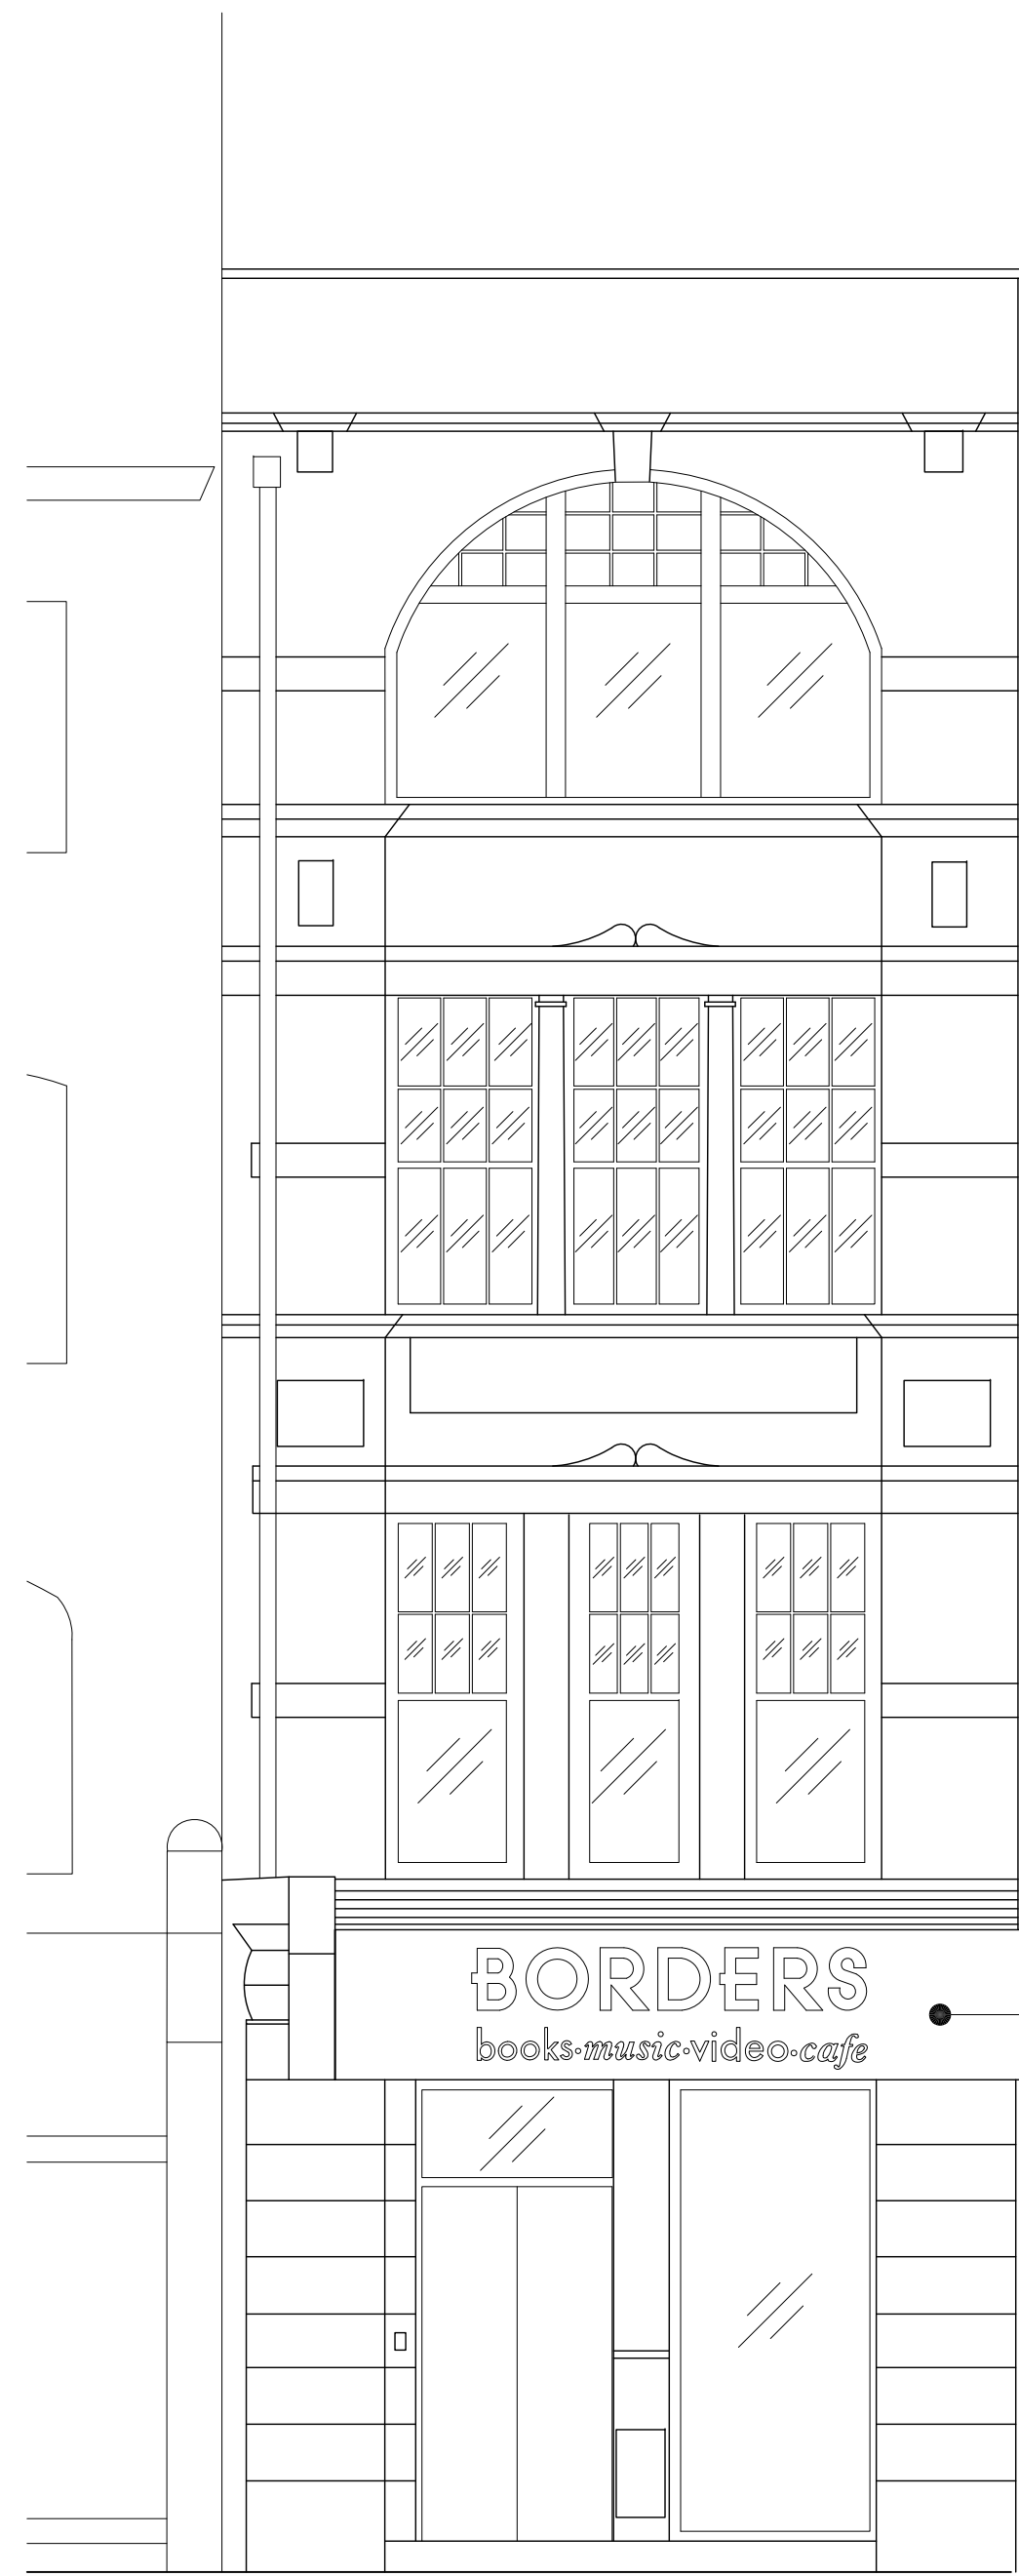


SCALE 1:50
1 EXISTING ELEVATION
DENMARK STREET

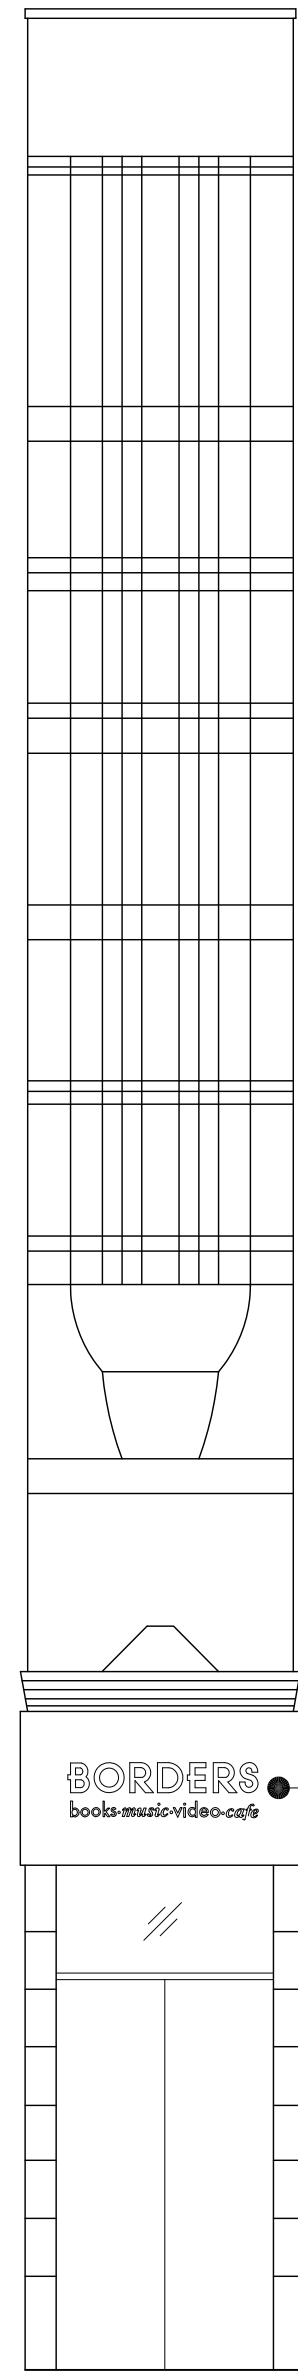


SCALE 1:50
2 EXISTING ELEVATION
CHARING CROSS ROAD / DENMARK STREET



SCALE 1:50
3 EXISTING ELEVATION
CHARING CROSS ROAD

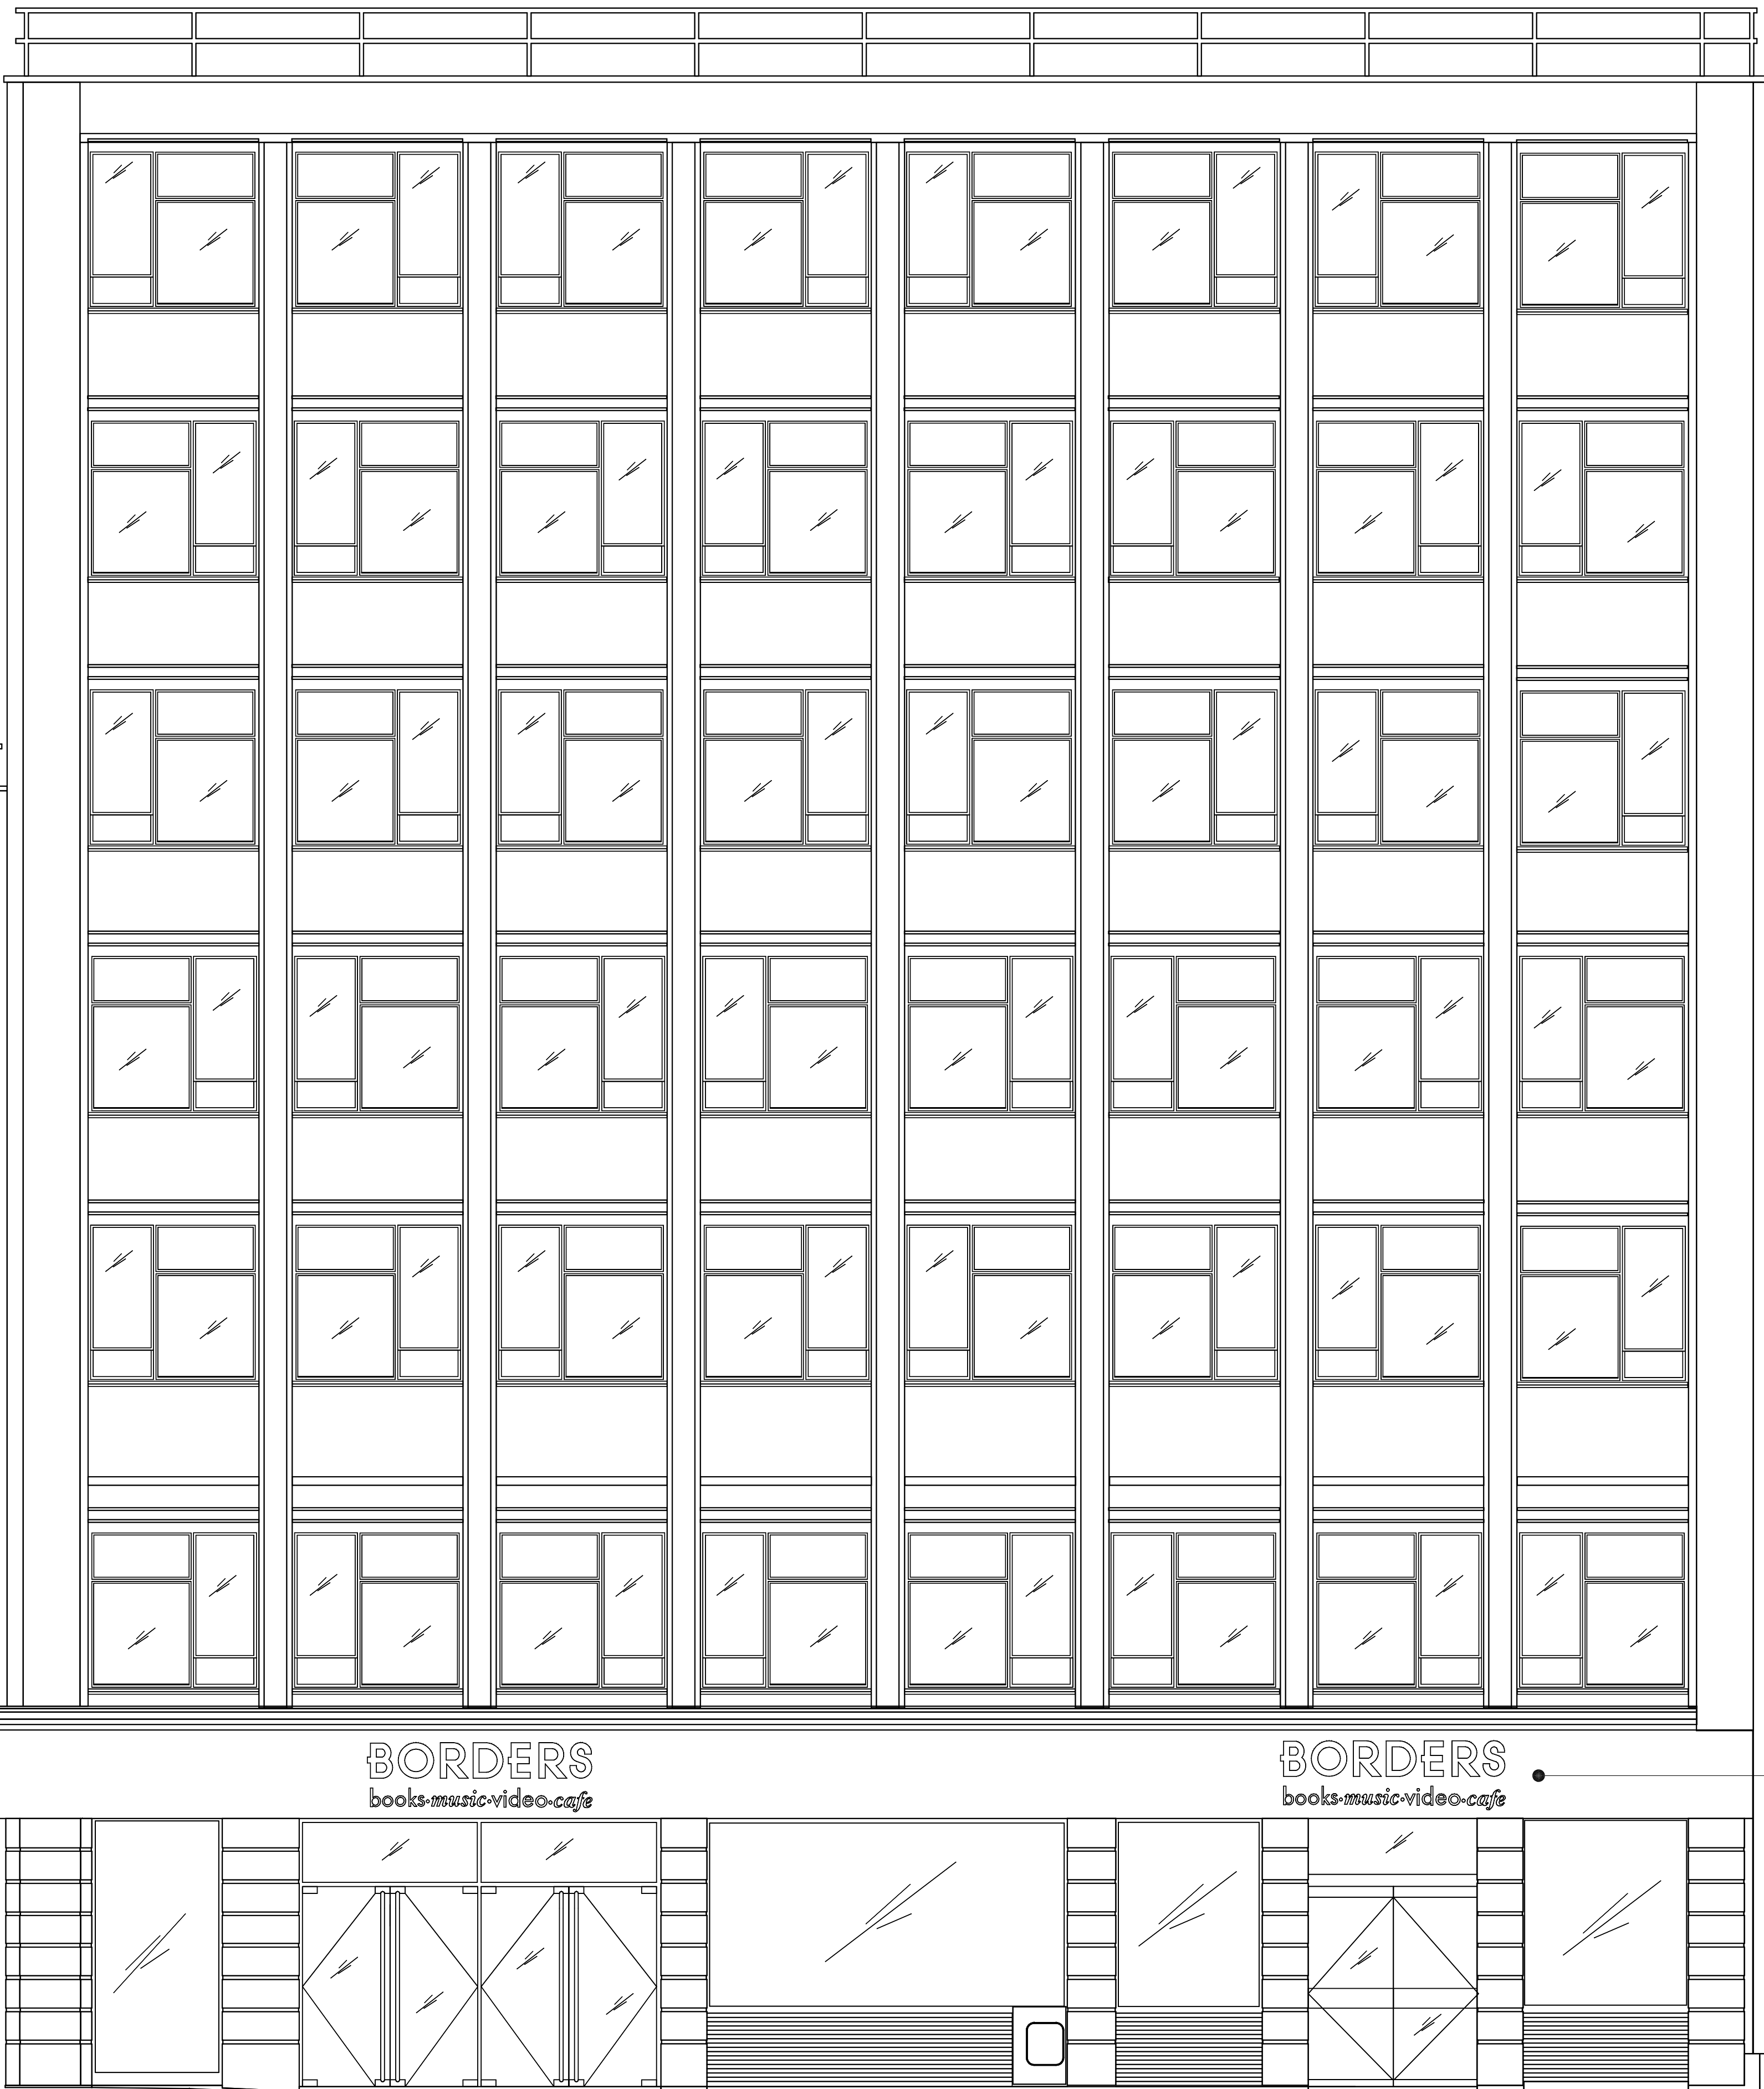

0 2 5 10
Metres Scale 1:100

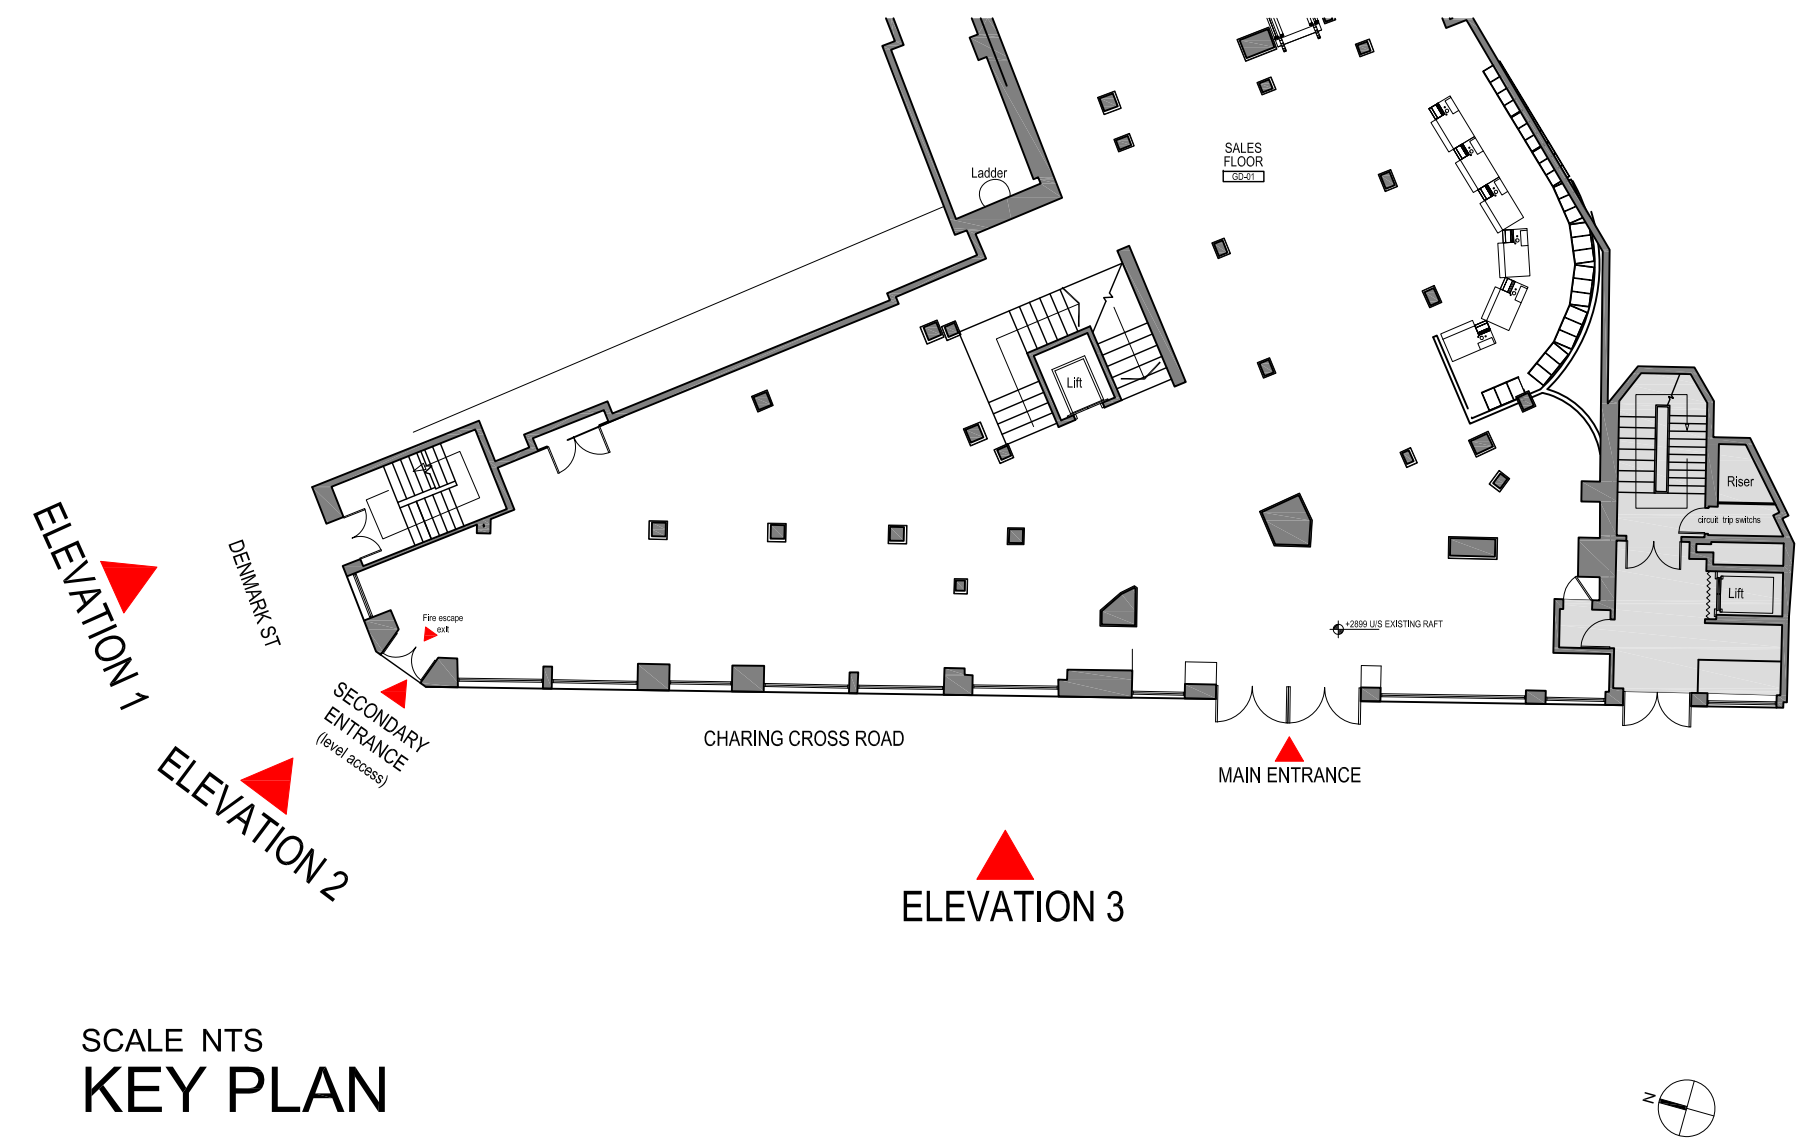

SCALE NTS
KEY PLAN

DO NOT SCALE FROM THIS DRAWING. ALL DIMENSIONS MUST BE CHECKED ON SITE. ANY DISCREPANCIES MUST BE REPORTED TO THE ARCHITECT / DESIGNER FOR VERIFICATION PRIOR TO COMMENCEMENT OF THE AFFECTED WORKS. THIS DRAWING IS COPYRIGHT.

REVISIONS			BY
REV.	DATE	DESCRIPTION	
1.	19.04.2010	ISSUED FOR PLANNING PURPOSES ONLY.	IM

LEGEND: (to be read in relation with circled numbers)
1. ALL EXISTING SIGNAGE TO BE REMOVED AND SUBSTRATE MADE GOOD.

NOTE:
1. THESE DRAWINGS ARE FOR PLANNING PURPOSES ONLY.



client:
TJX EUROPE

project:
TK MAXX:
118-124 CHARING CROSS RD
LONDON, WC2H 0JR
drawing title:
EXISTING SHOPFRONT
ELEVATIONS

date:
01:03:2010
drawn by:
IM
scale:
1:50 @ A0
checked by:
CB

station:
PLANNING

drawing no:
1122-TK50-C50_PP

LOM architecture and design
Boulevard House 52 Fortis Green London N2 9EY
T +44(0)20 8444 2999 F +44(0)20 8444 5999
W lom-fdp.com E mail@lom-fdp.com