




DO NOT SCALE FROM THESE DRAWINGS. USE FIGURED
DIMENSIONS ONLY.

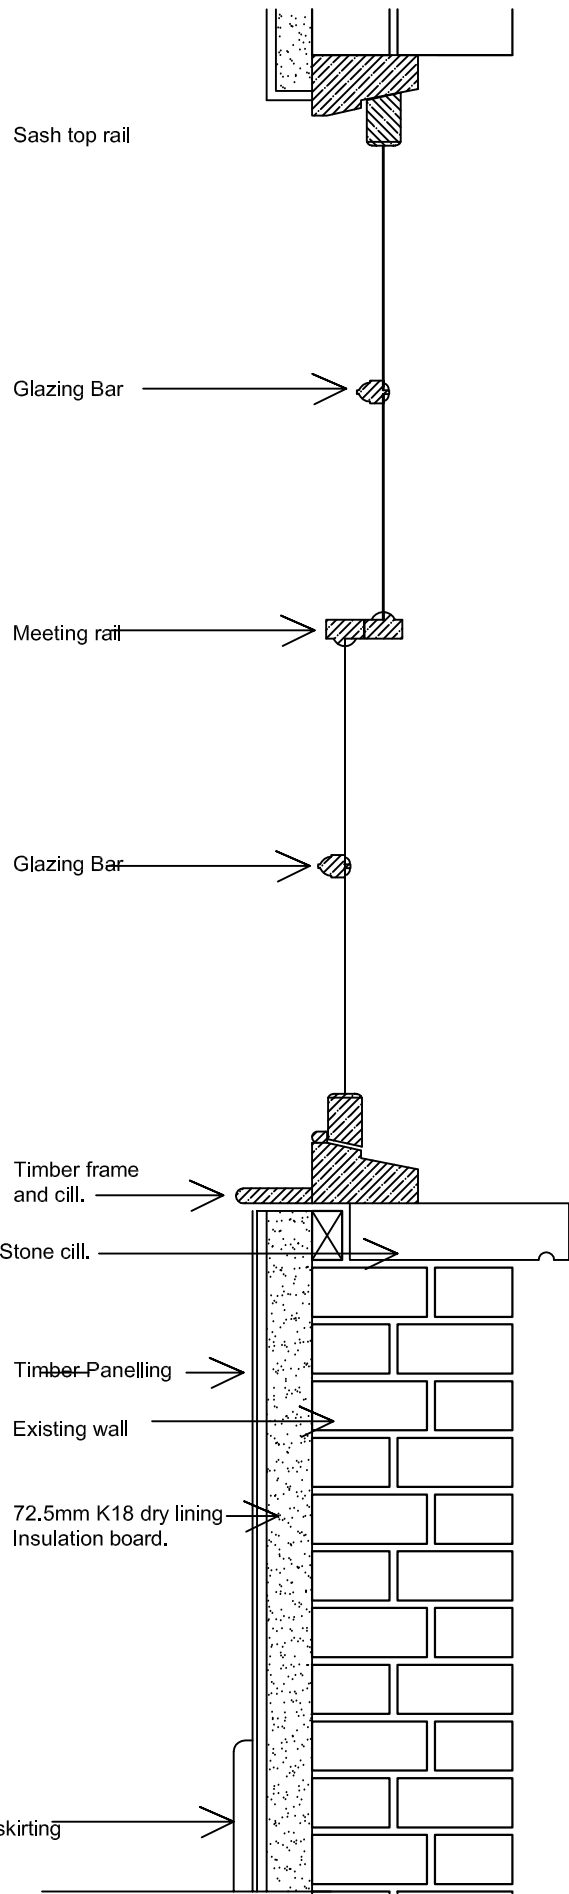

SECTION 1:10

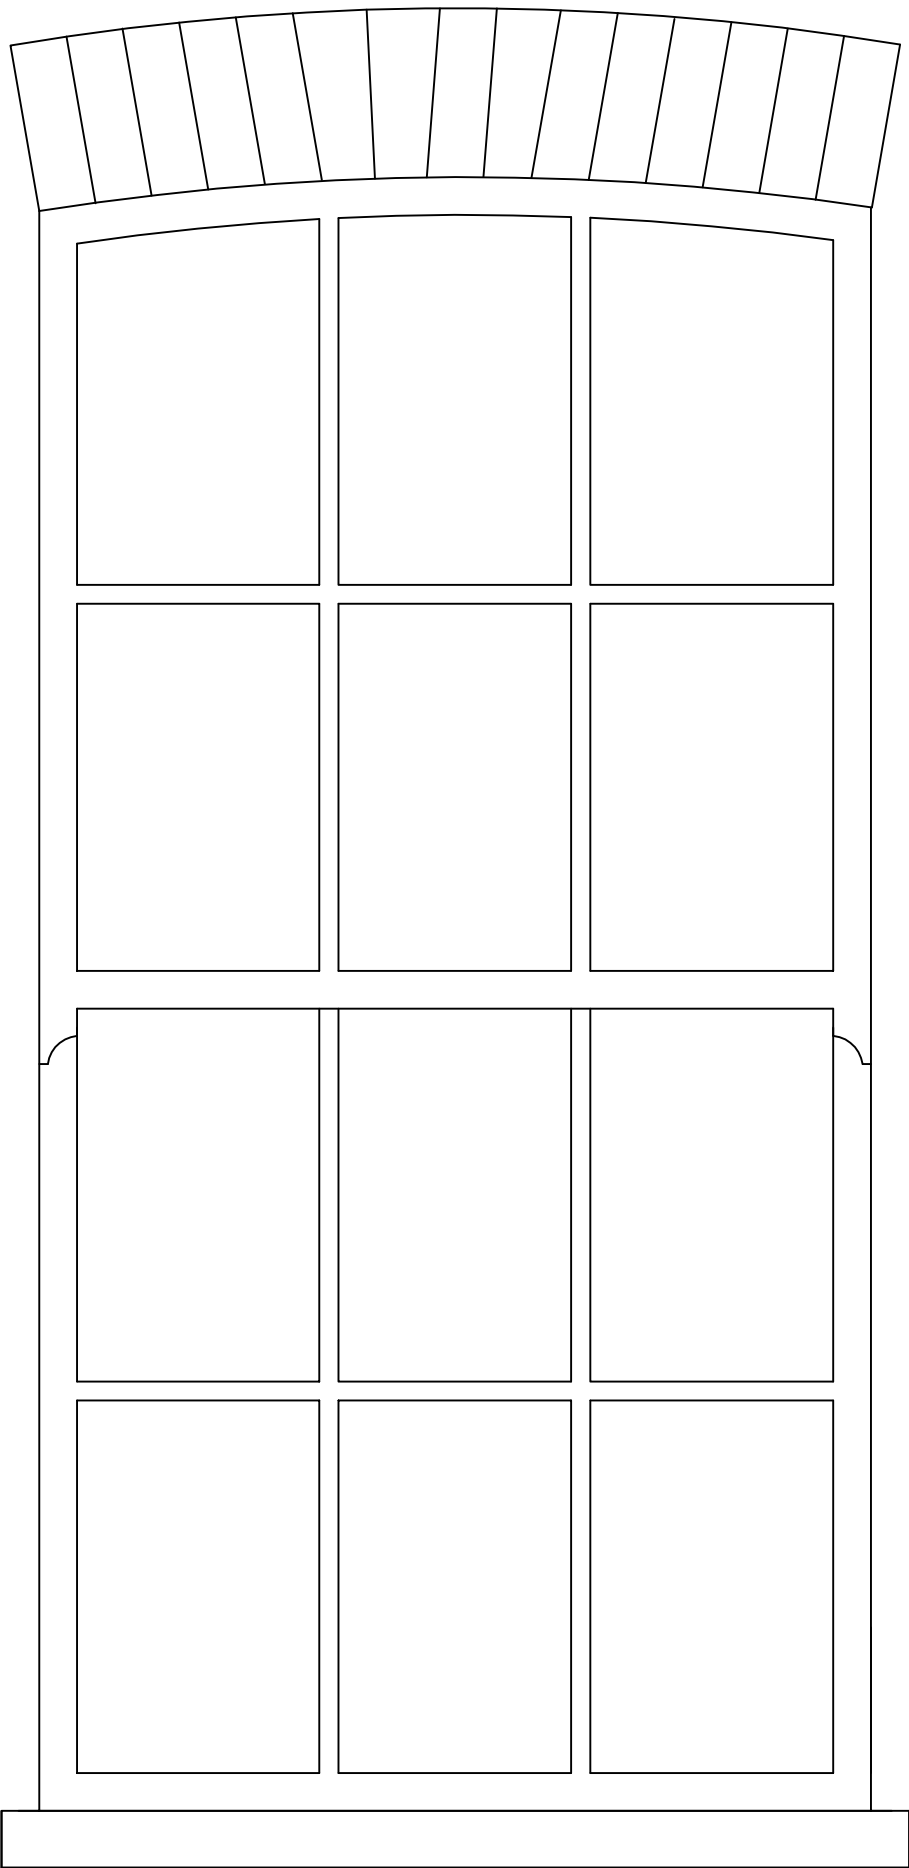

ELEVATION 1:10

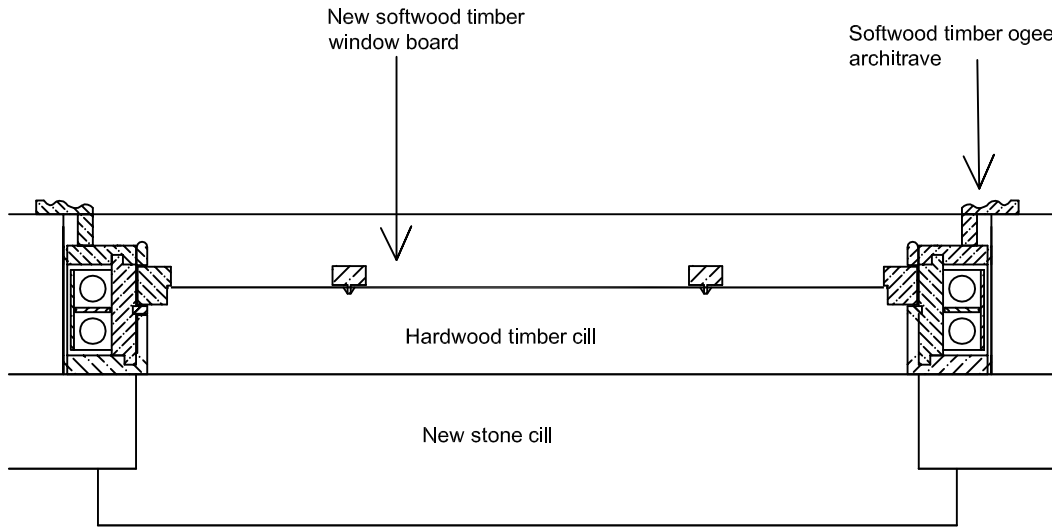

PLAN 1:10

CARLILE ASSOCIATES

BUILDING SURVEYING AND ARCHITECTURAL SERVICES
ALTO HOUSE
29/30 NEWBURY STREET
LONDON EC1A 7HZ
Tel: 020 7796 3050 Fax: 020 7796 3051

project:
67 GRAYS INN ROAD
LONDON, WC1X 8TL

PROPOSED WINDOW DETAILS


scale: 1:10 @ A3

date: April 2009


drawn by: FAK

dwg no: 3959/511 1of2

DO NOT SCALE FROM THESE DRAWINGS. USE FIGURED
DIMENSIONS ONLY.

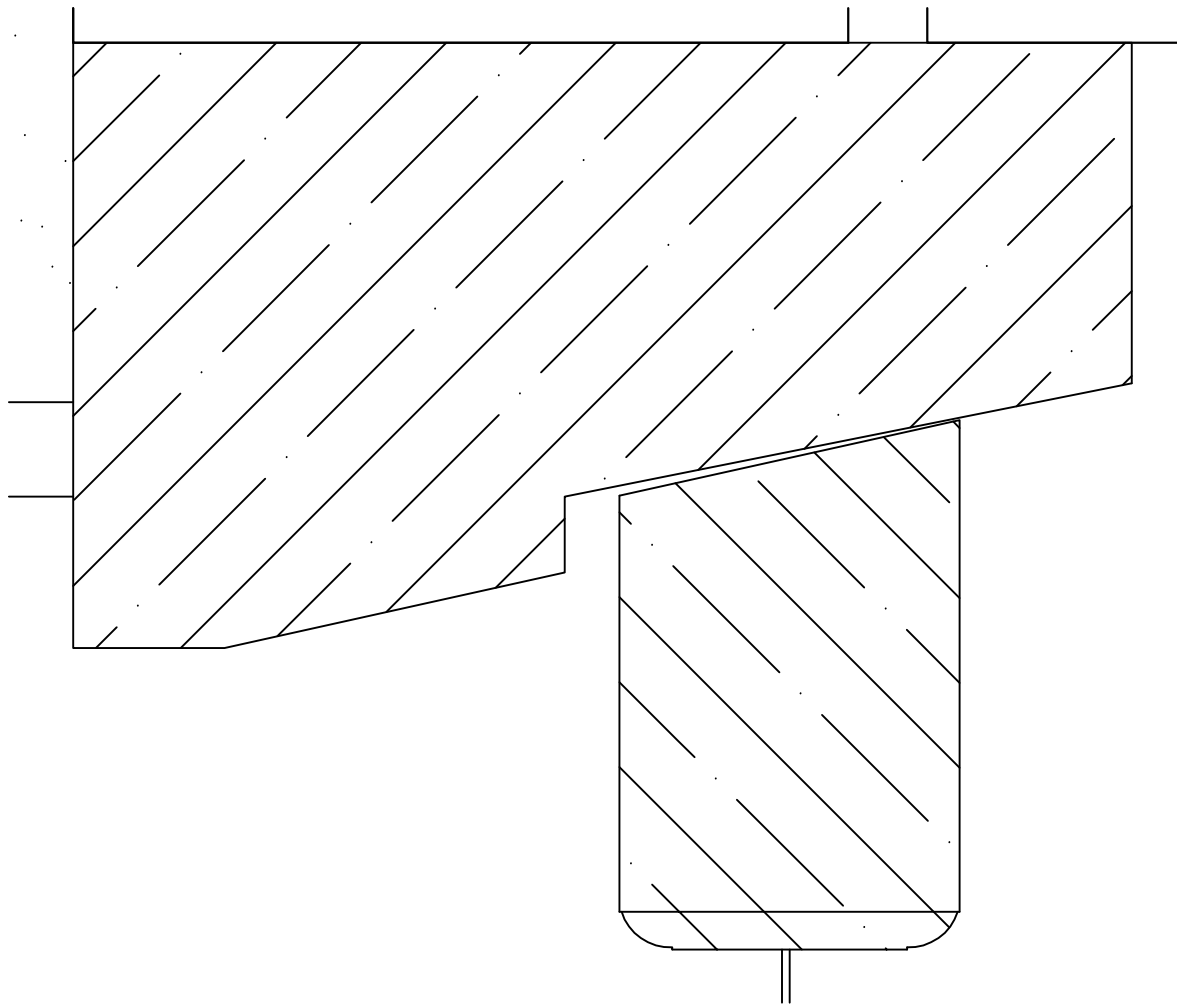

JAMBS / HEAD 1:1

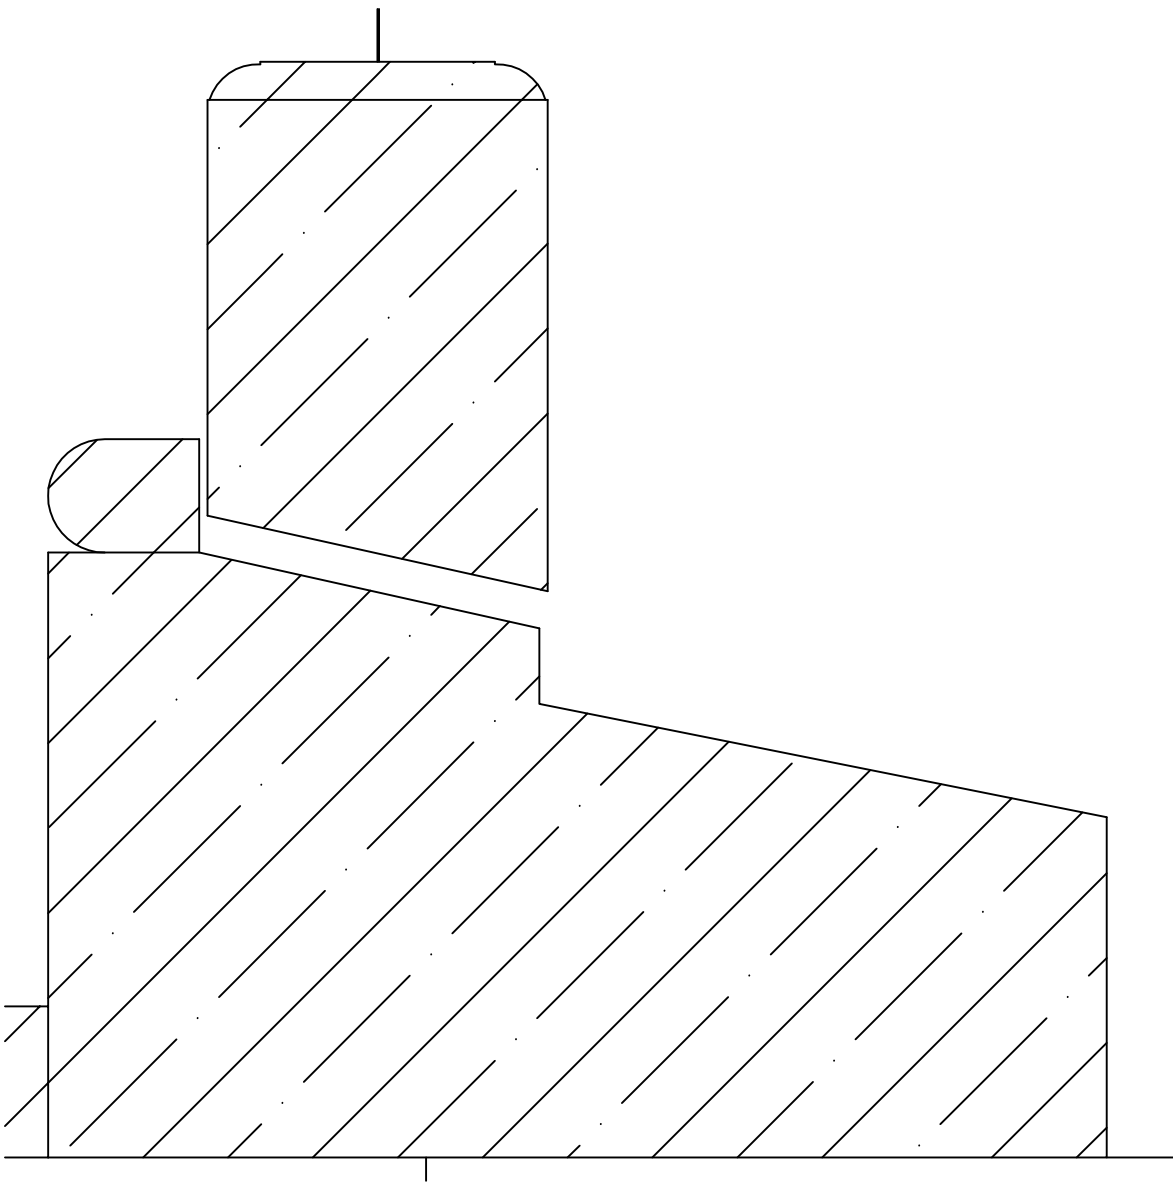

CILL 1:1

CARLILE ASSOCIATES

BUILDING SURVEYING AND ARCHITECTURAL SERVICES
ALTO HOUSE
29/30 NEWBURY STREET
LONDON EC1A 7HZ
Tel: 020 7796 3050 Fax: 020 7796 3051

project:
67 GRAYS INN ROAD
LONDON, WC1X 8TL

PROPOSED WINDOW DETAILS

scale: 1:1 @ A3

date: April 2009

drawn by: FAK

dwg no: 3959/511 2of2