




DO NOT SCALE FROM THESE DRAWINGS. USE FIGURED
DIMENSIONS ONLY.

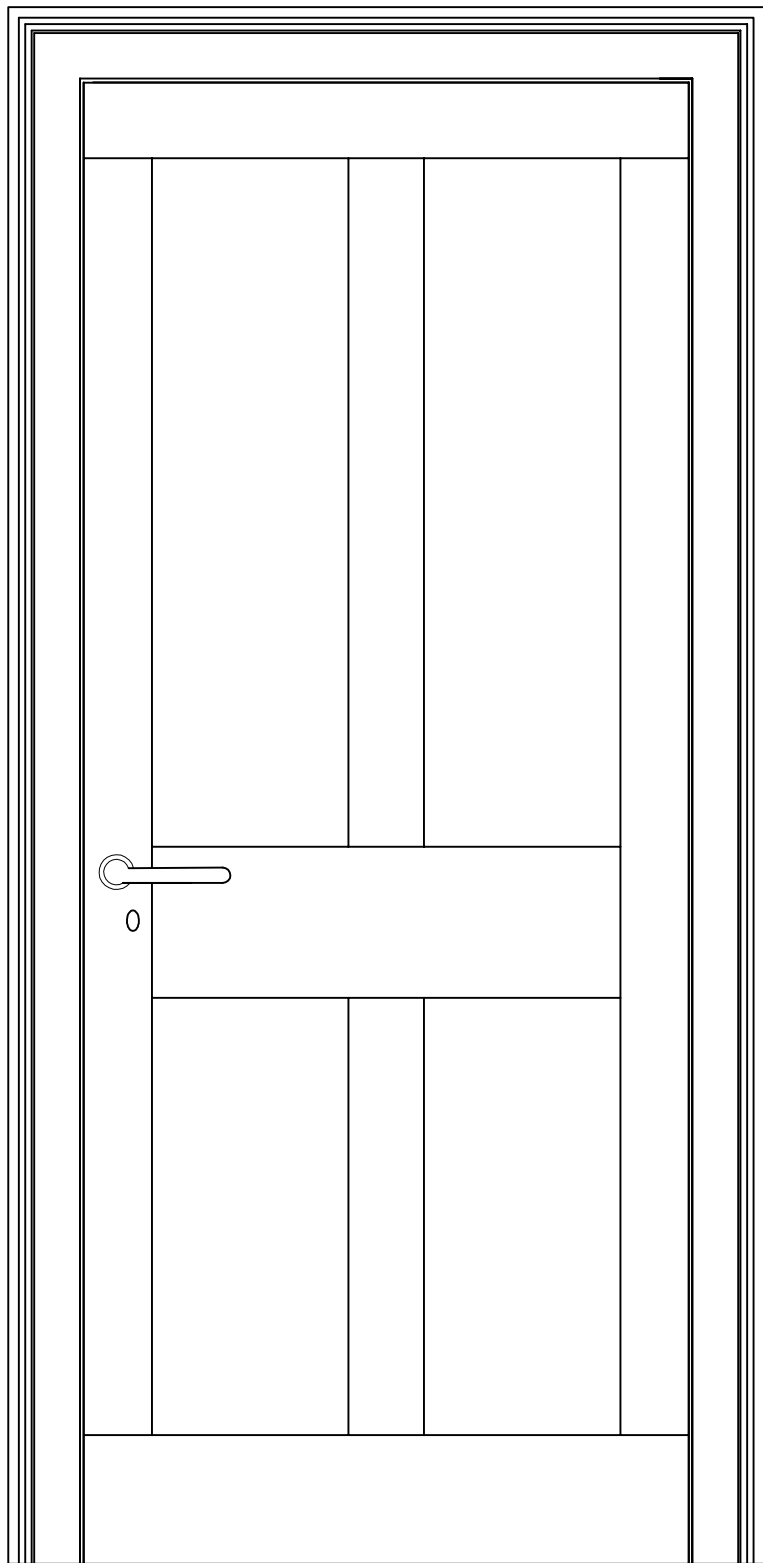


PLAN 1:10

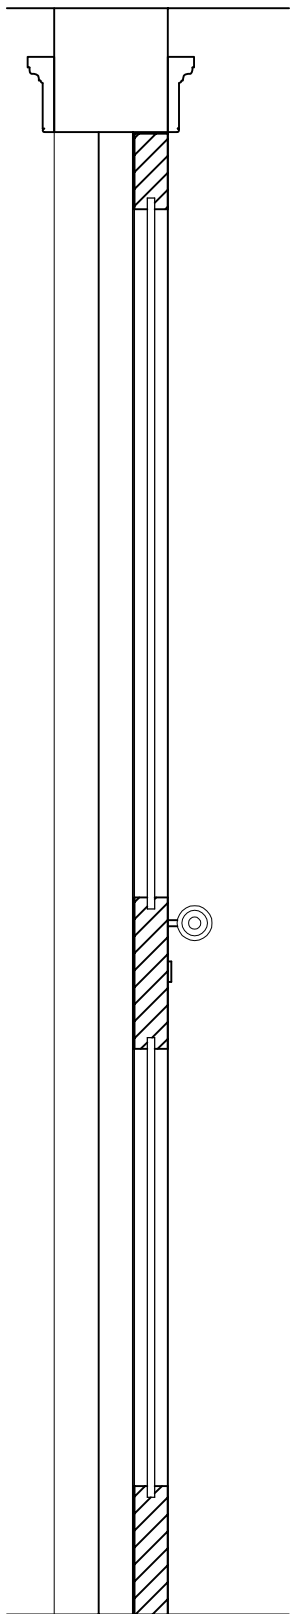

SECTION 1:10

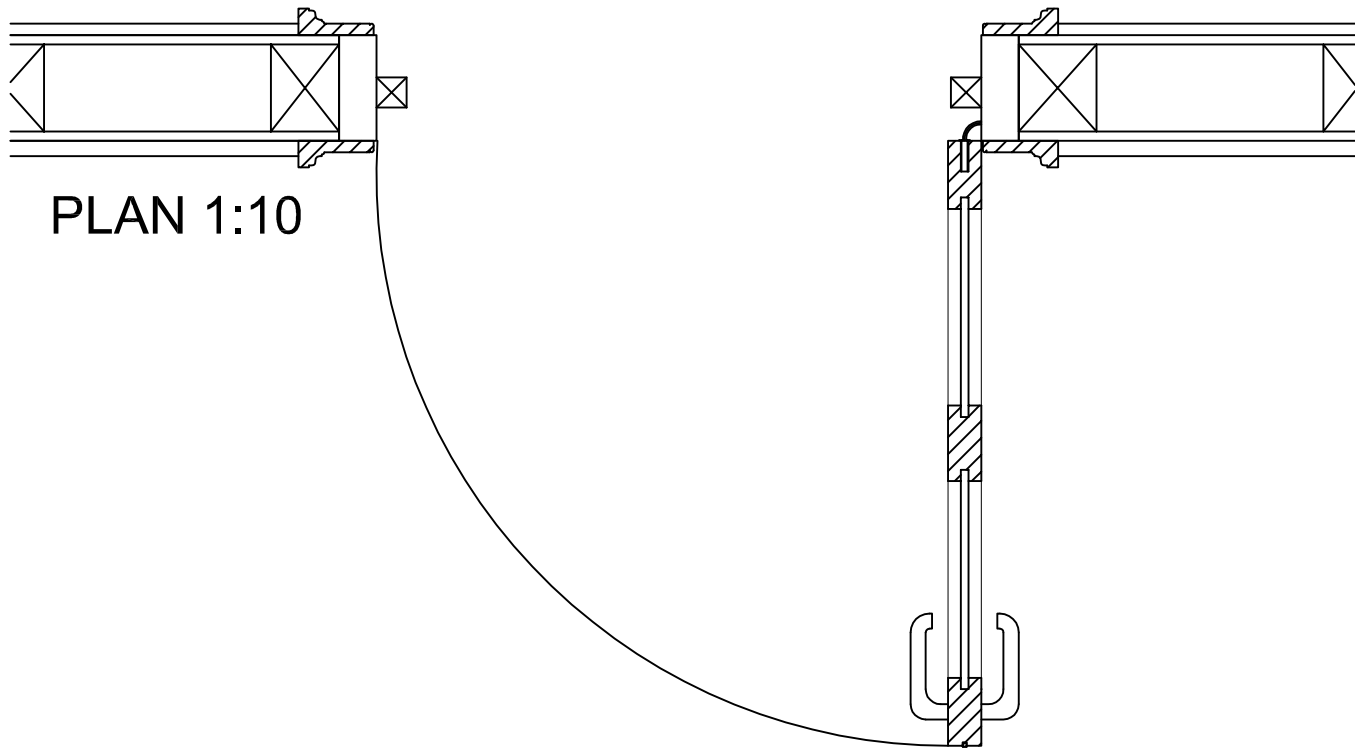

PLAN 1:10

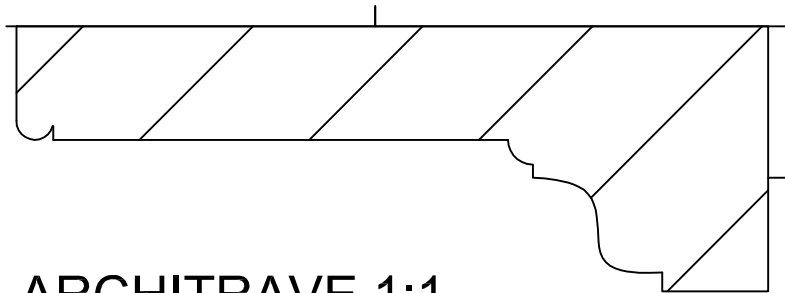

ARCHITRAVE 1:1

Note: Proposed door based on
existing doors located on second floor.

CARLILE ASSOCIATES

BUILDING SURVEYING AND ARCHITECTURAL SERVICES
ALTO HOUSE
29/30 NEWBURY STREET
LONDON EC1A 7HZ
Tel: 020 7796 3050 Fax: 020 7796 3051

project:
67 GRAYS INN ROAD
LONDON, WC1X 8TL
PROPOSED DOOR DETAILS TYPE1

scale: 1:10 @ A3	date: April 2009
drawn by: FAK	dwg no: 3959/512A