




DO NOT SCALE FROM THESE DRAWINGS. USE FIGURED  
DIMENSIONS ONLY.

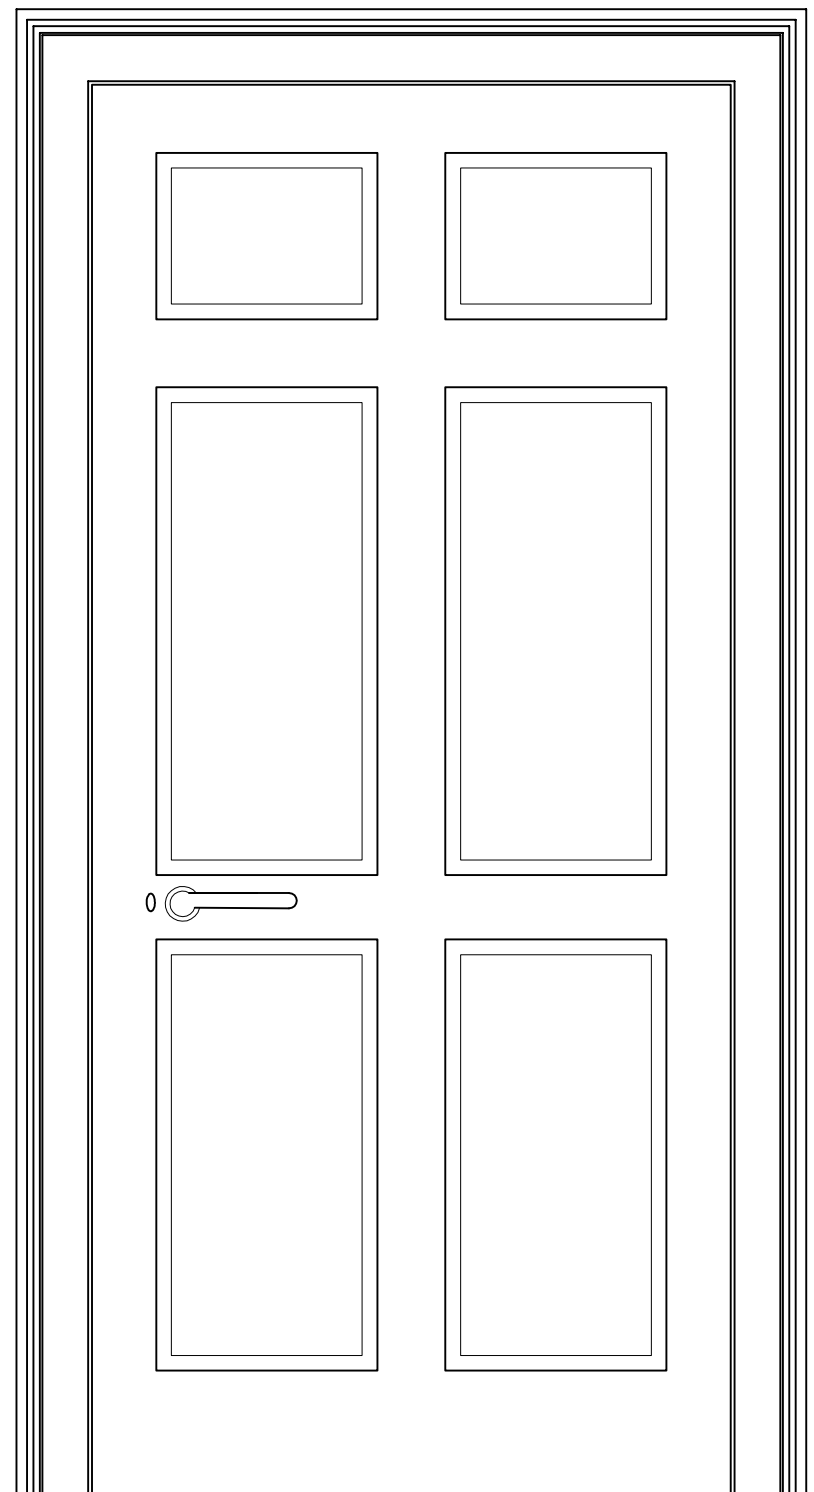



PLAN 1:10

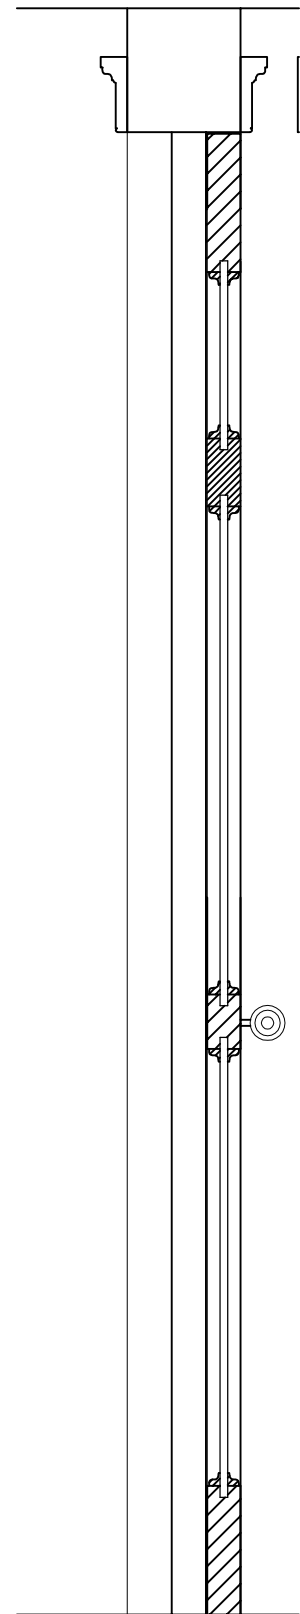

SECTION 1:10

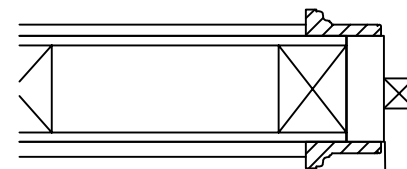

PLAN 1:10

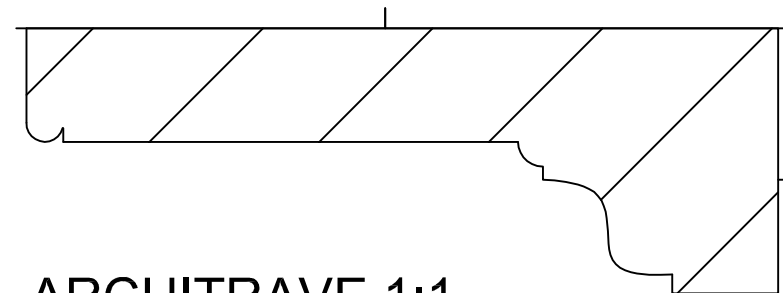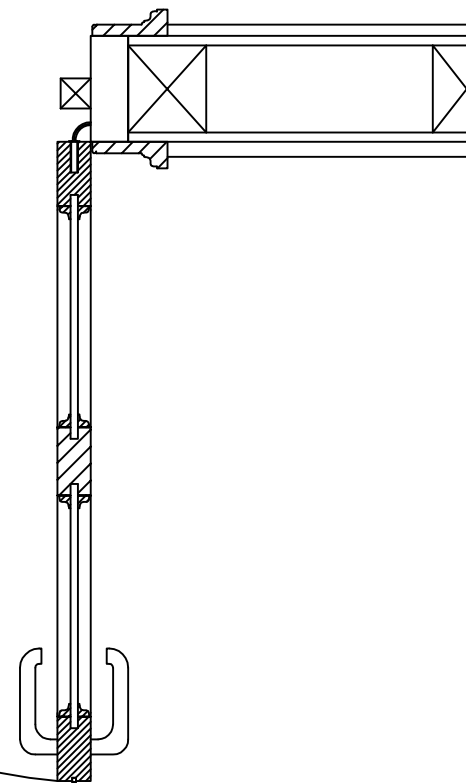

ARCHITRAVE 1:1

Note: Proposed door based on  
existing doors located on second floor.

## CARLILE ASSOCIATES

BUILDING SURVEYING AND ARCHITECTURAL SERVICES

ALTO HOUSE

29/30 NEWBURY STREET

LONDON EC1A 7HZ

Tel: 020 7796 3050 Fax: 020 7796 3051

project:

67 GRAYS INN ROAD

LONDON, WC1X 8TL

PROPOSED DOOR DETAILS TYPE 2

scale: 1:10 @ A3

date: April 2009

drawn by: FAK

dwg no: 3959/513