




EXISTING FRONT FACADE

A ↗

↖ B

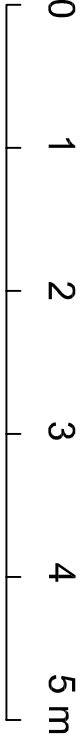

alp
annick | petersen
interior architecture
and design

17 chetwynd rd, london nw5 1bx
tel/fax 020 7267 3529
Contractors must verify all dimensions on site before any works are commenced. This drawing is for information only.

project: 140-142 Royal College St

date: 21.12.09

title: Existing Front Facade

scale: 1:50

client:

drg no: WD5-01

rev: A