


alp annick i petersen interior architecture and design	project: 140-142 Royal College St	date: 02.03.10
17 chetwynd rd, london nw5 1bx tel/fax 020 7267 3529	title: Existing Section B-B	scale: 1:50
Contractors must verify all dimensions on site before any works are commenced. This drawing is for information only.	client:	drg no: WD7-01
		rev: A

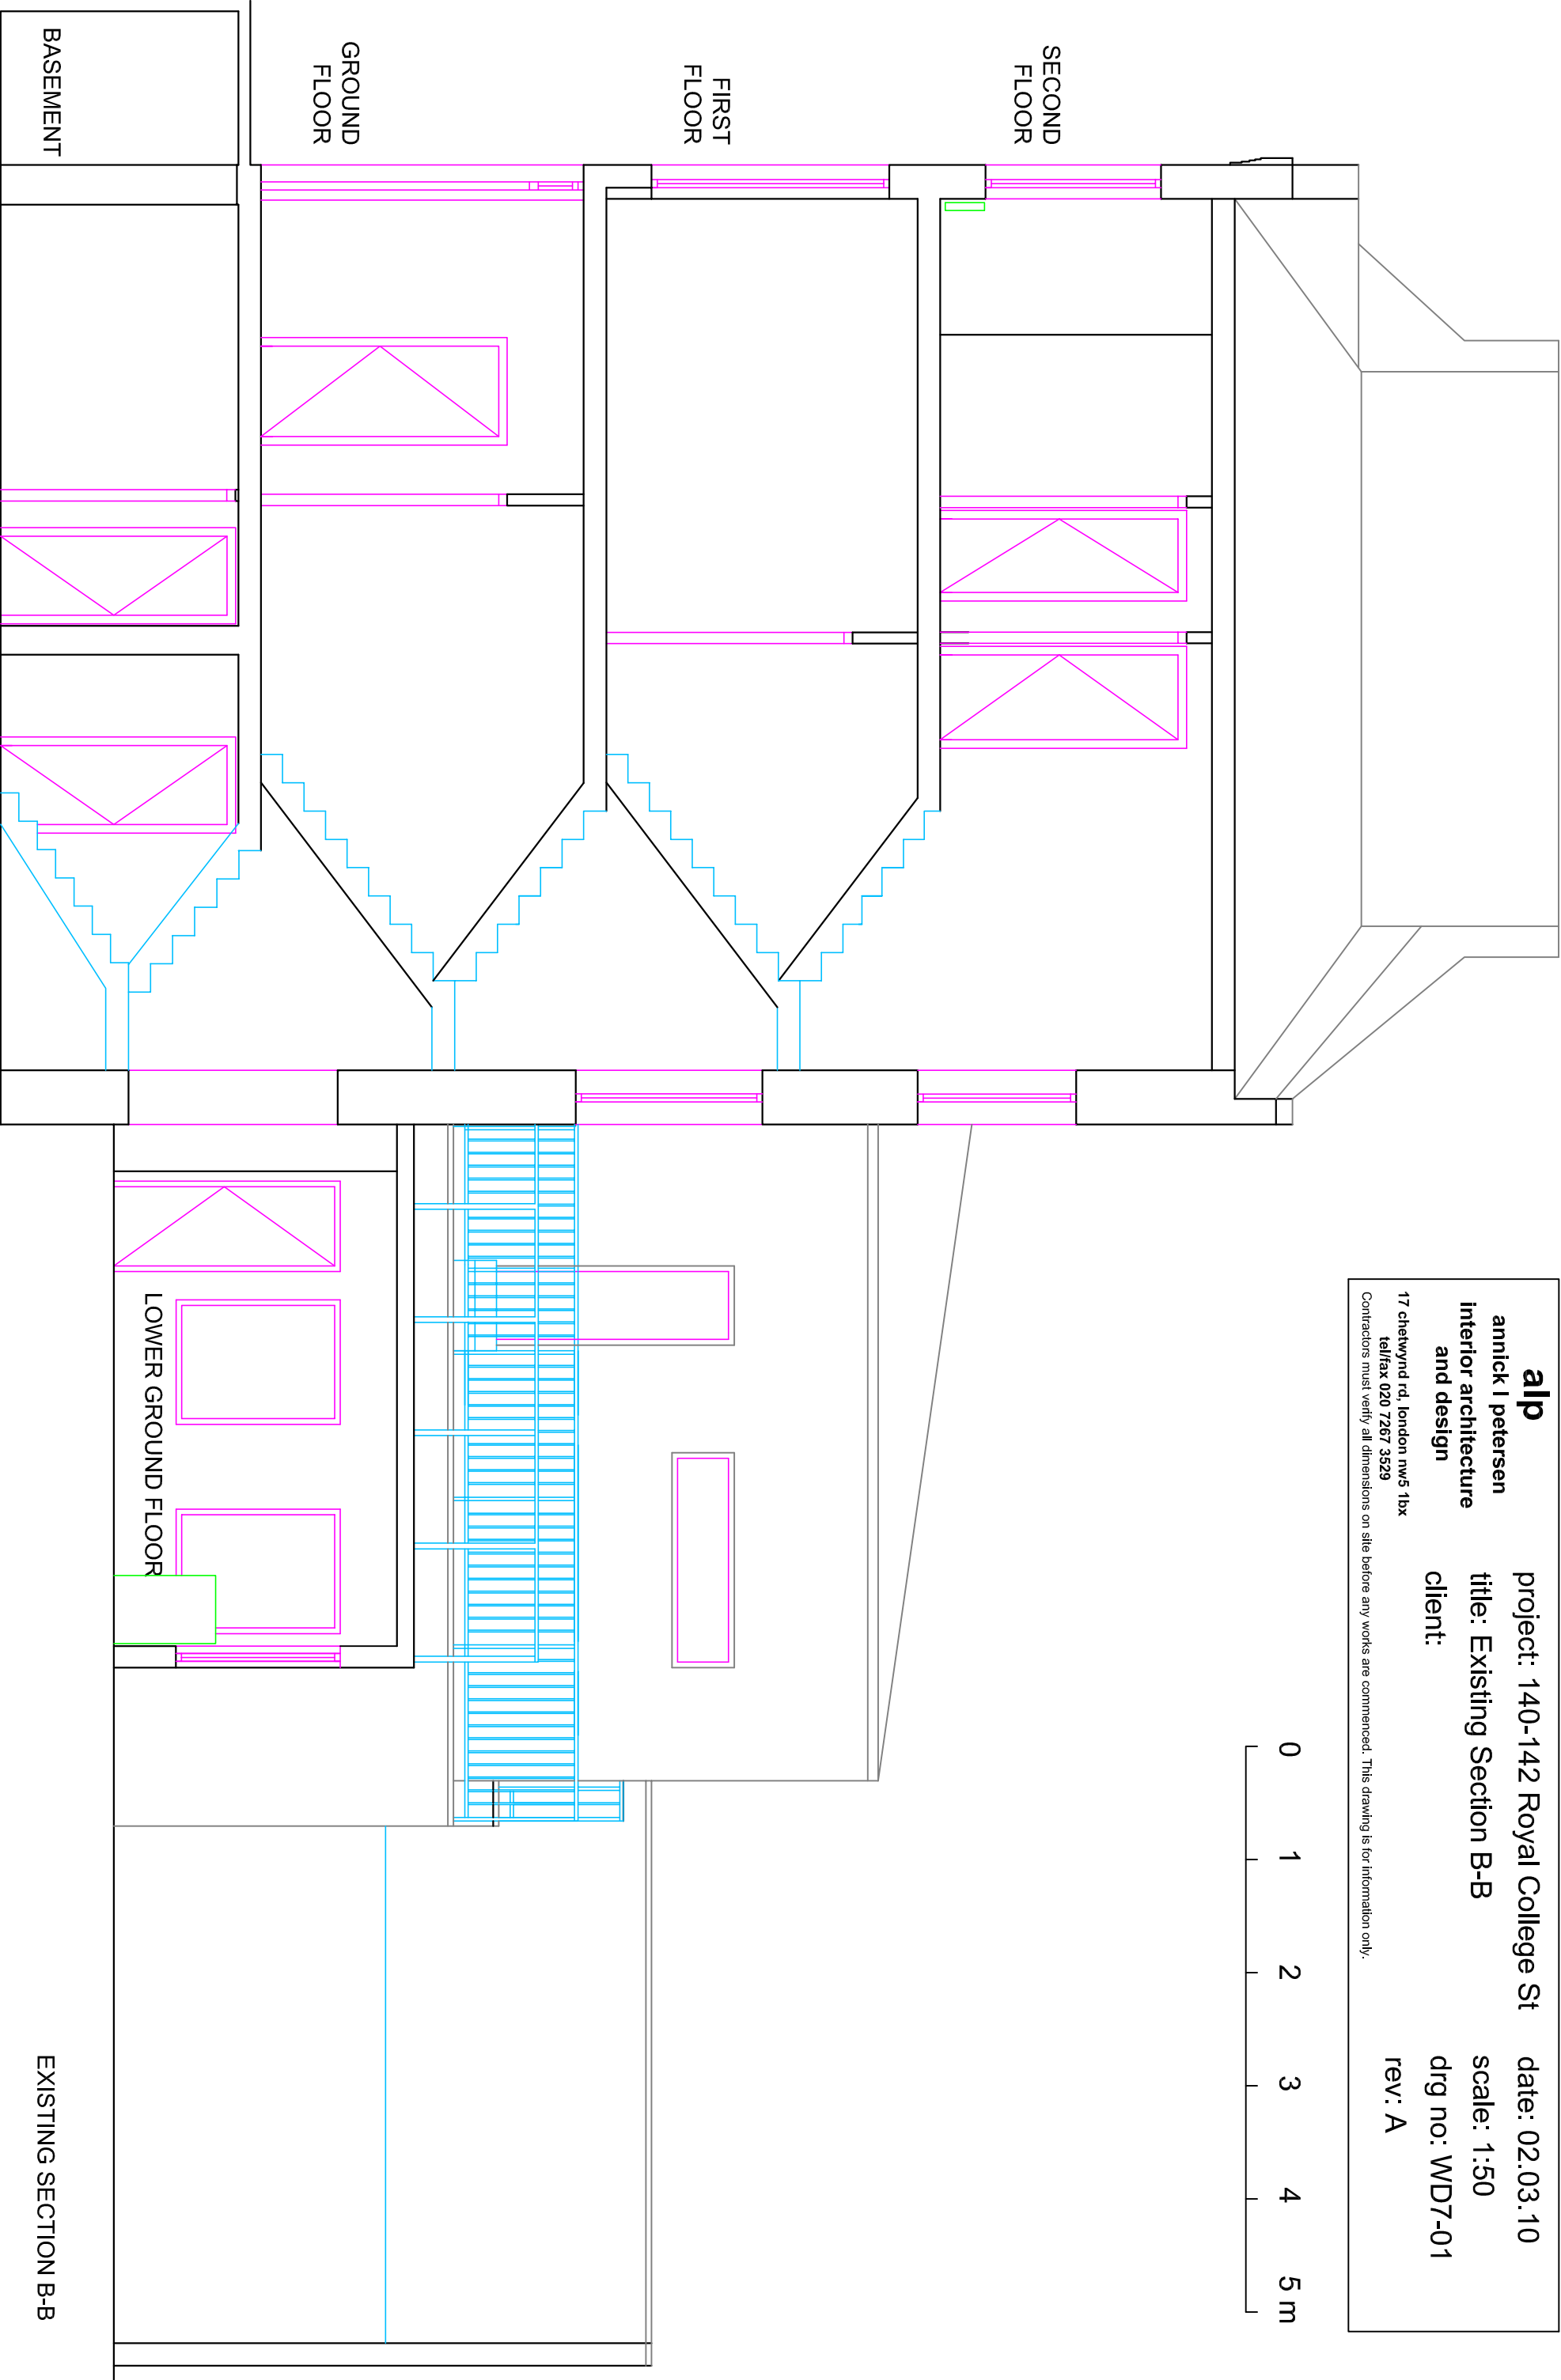

BASEMENT

GROUND
FLOOR

FIRST
FLOOR

SECOND
FLOOR

LOWER GROUND FLOOR

EXISTING SECTION B-B