


Plan - First Floor (second Floor similar)

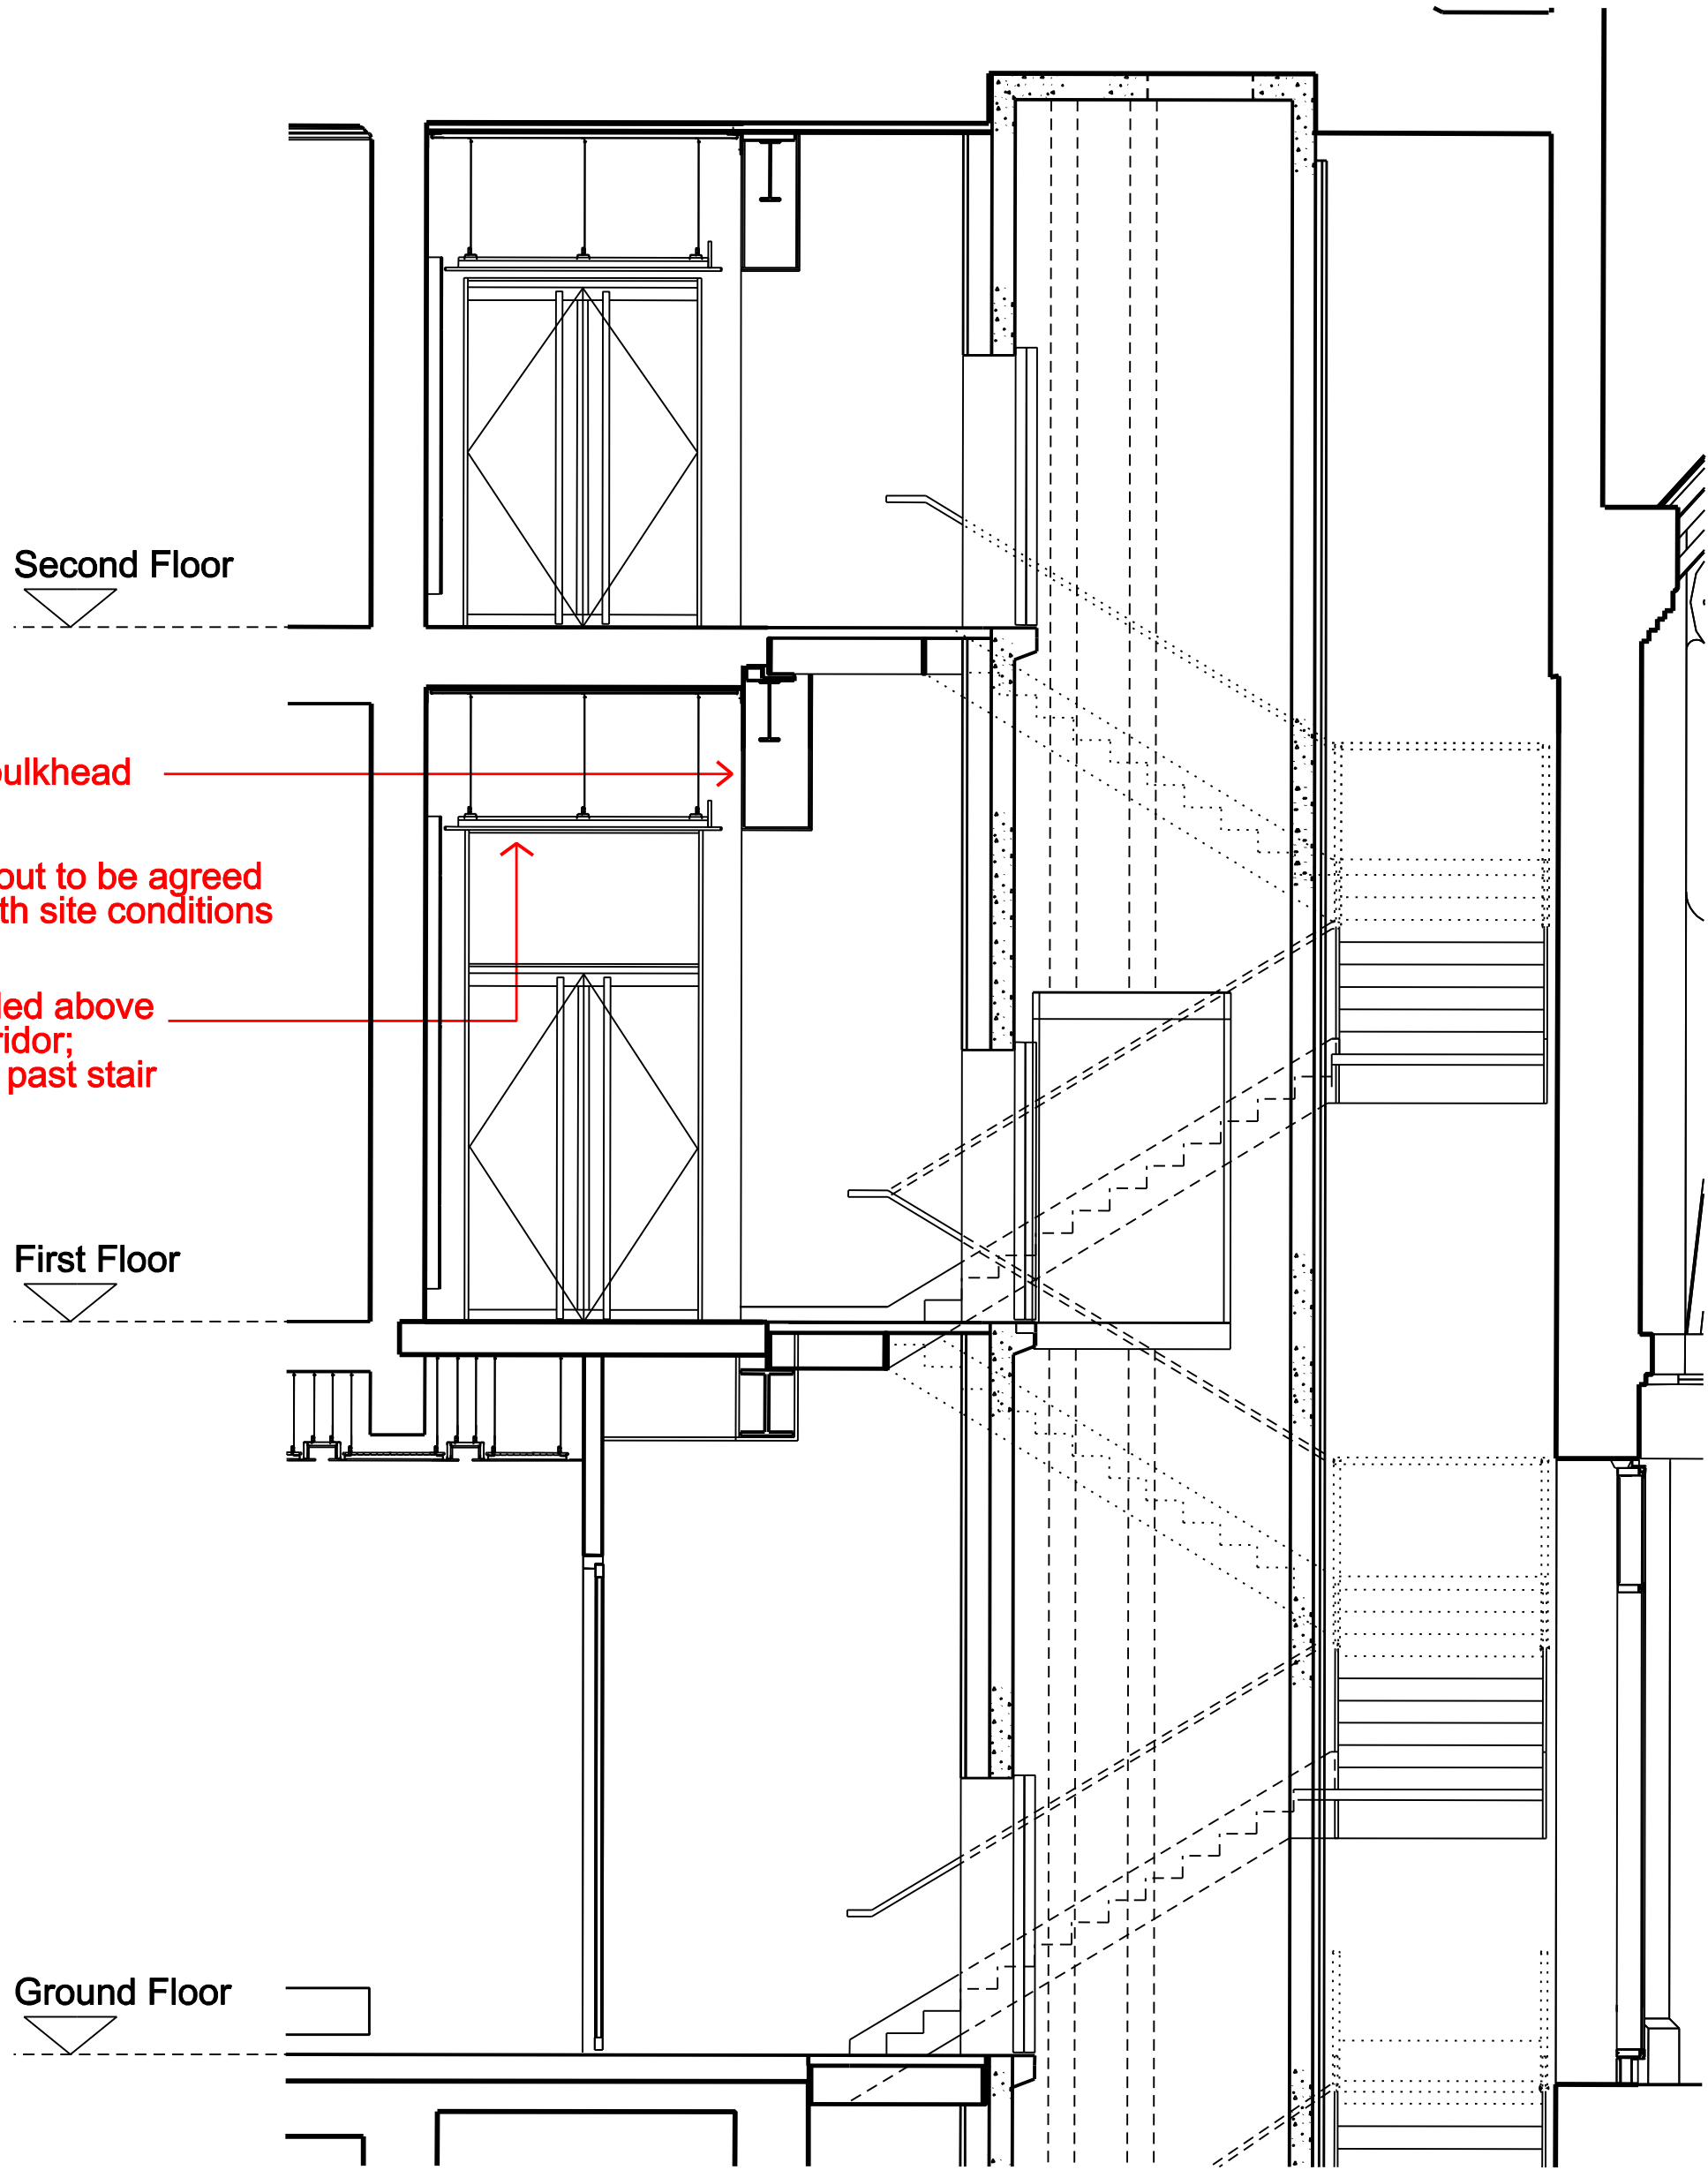

Section

New beam and bulkhead  
Radiator setting-out to be agreed  
in accordance with site conditions  
Services concealed above  
ceiling along corridor;  
ceiling continues past stair

01	08/04/10	JMP	-	-
Issue	Date	By	Chkd	Appd

ARUP

John McAslan + Partners

49 Pinrose Place London W11 4QA  
Tel : +44 (0)20 7727 2663  
Fax : +44 (0)20 7221 8835  
www.mcaslan.co.uk

☐ Architect  
☐ Landscape Architect



Kings Cross  
Redevelopment Programme  
Package 6

Southern Wing - North Area  
Grids W7 - W8  
Stair 10 and Lift K

nts

123345-00 WRB-CAZ-0420 01