




Third floor - Room 3/08

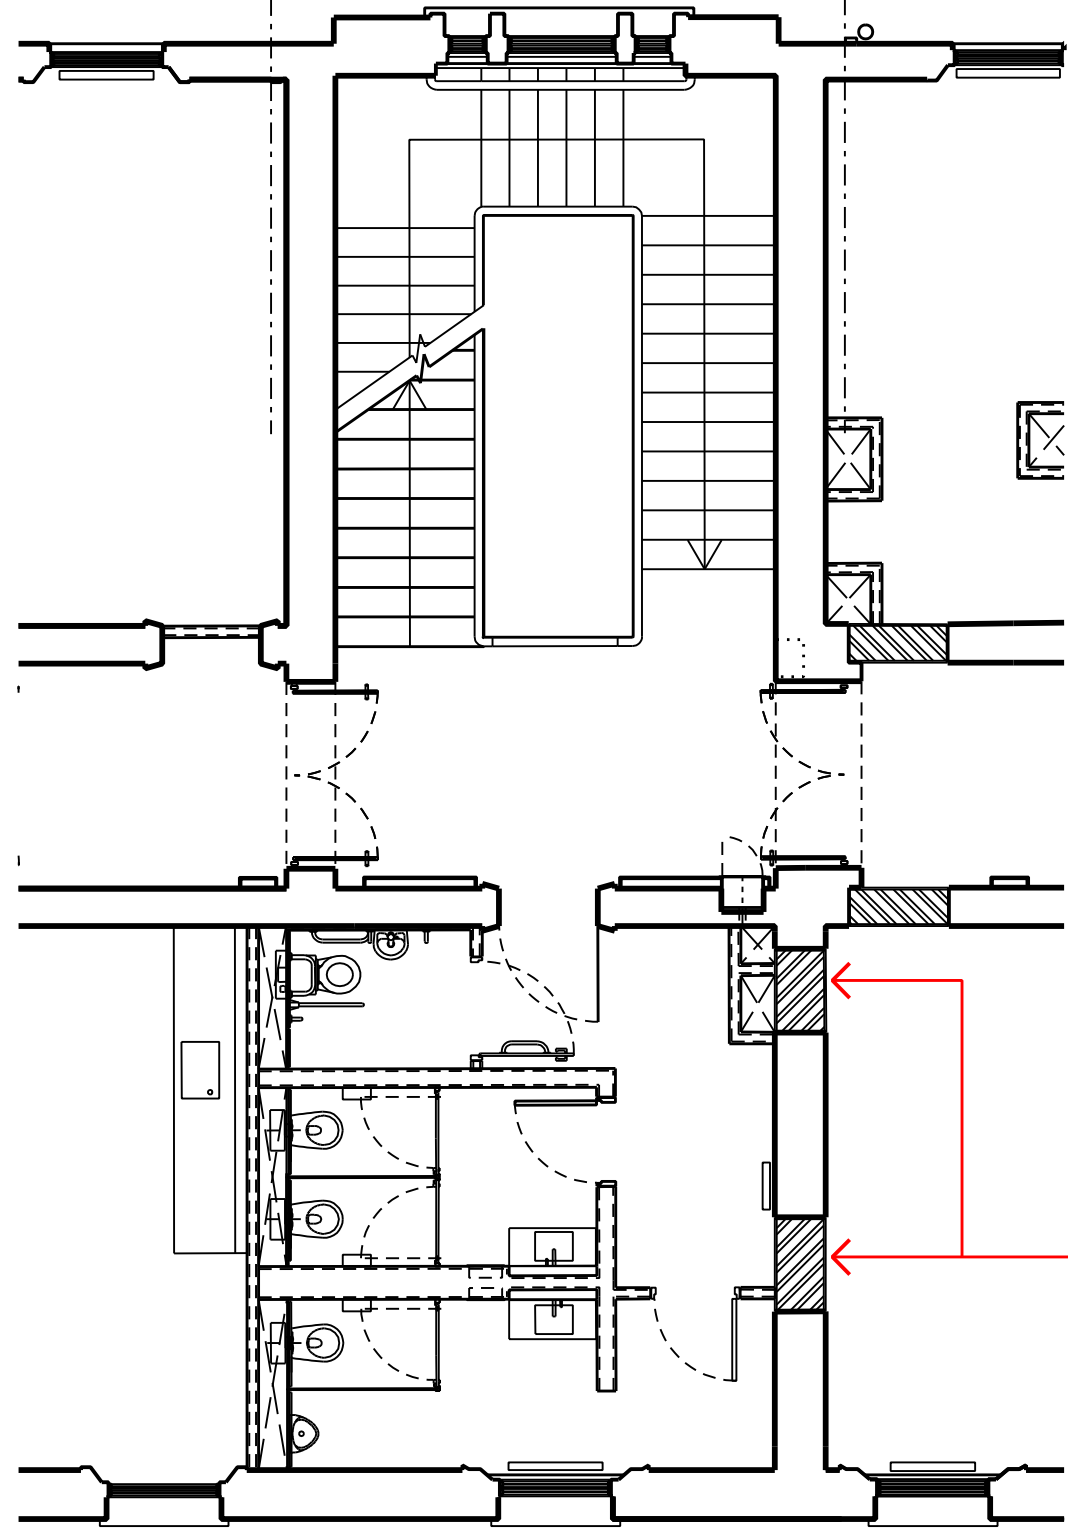

Second floor - Room 2/31

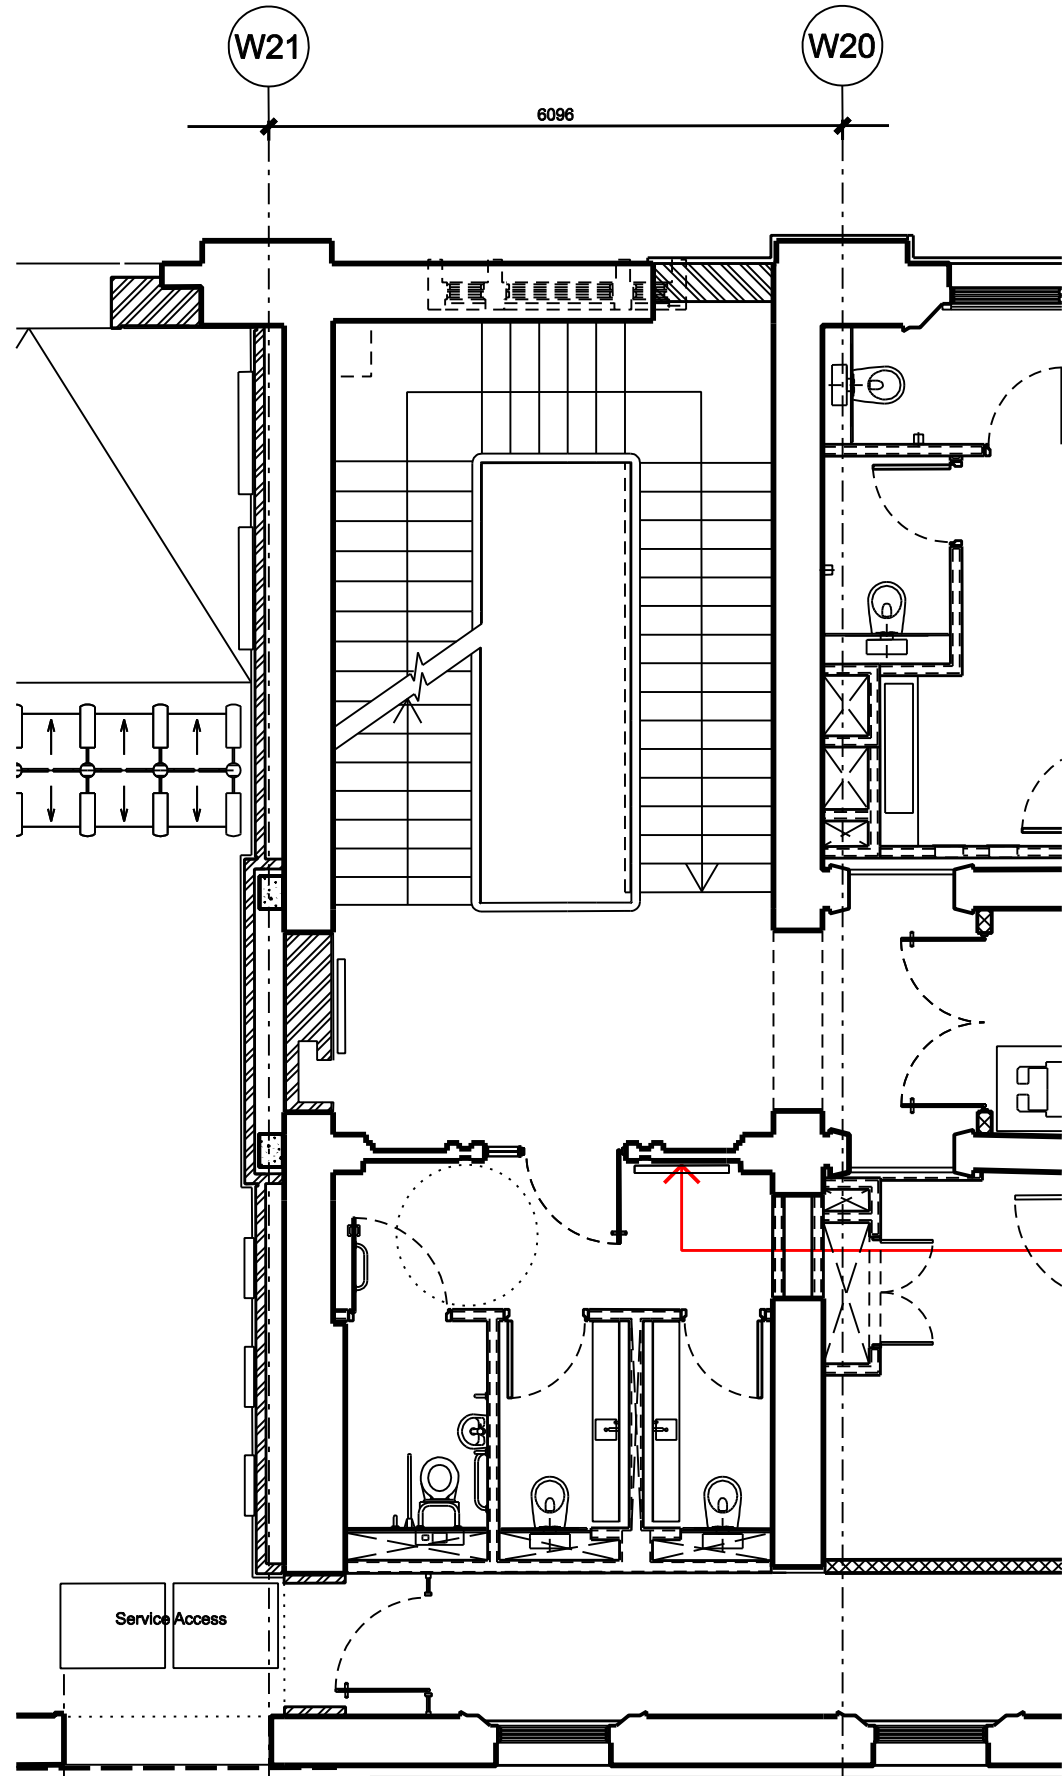

First floor - Room 1/31

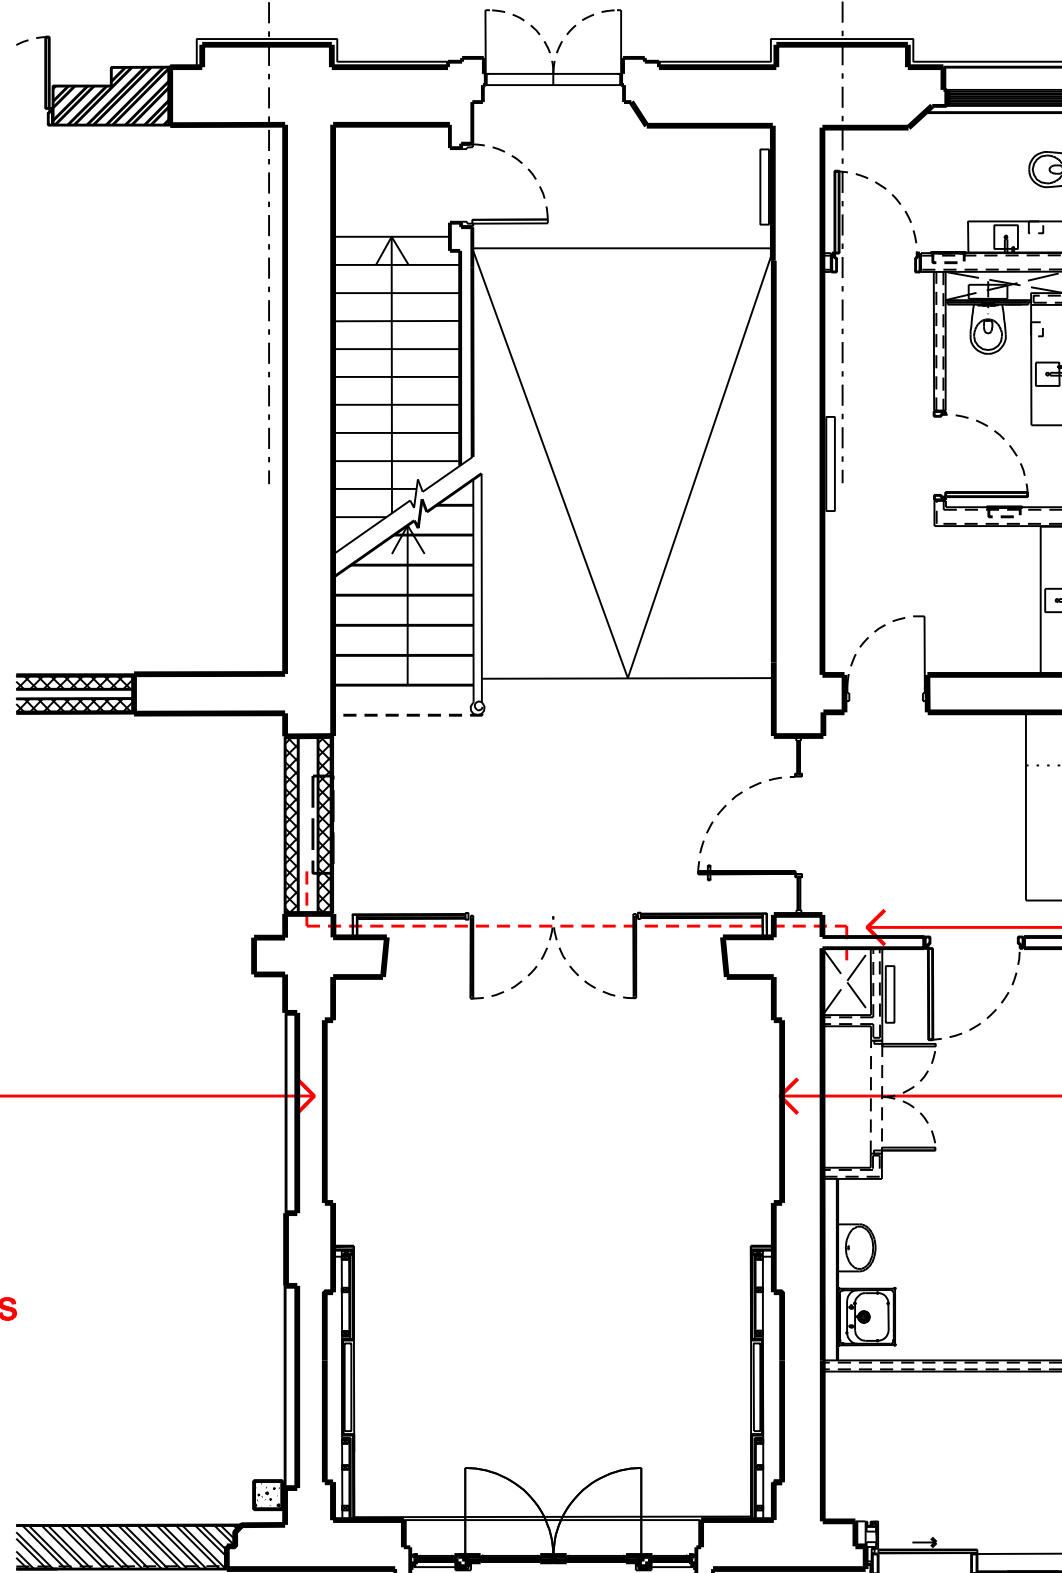

Ground floor - Room G/21

Existing screen under arch;
existing painted panels
replaced by obscured glass

Existing North
Wall retained

Existing door openings
blocked up; ceiling
cornices retained
above new ceiling

Radiator pipework concealed
in head of screen

Existing recess to
South wall retained

01	08/04/10	JMP	-	-
----	----------	-----	---	---

Issue	Date	By	Chkd	Appd
-------	------	----	------	------

ARUP

John McAslan + Partners

49 Pinrose Place London W11 4QA
Tel : +44 (0)20 7727 2663
Fax : +44 (0)20 7221 8835
www.mcaslan.co.uk

☐ Architect
☐ Landscape Architect

Client
Network Rail

Job Title
**Kings Cross Station
Redevelopment Programme
Package 6**

Drawing Title
**Northern Wing -
Office Entrance -
Plans**

Scale at A1
nts

CCMS No

Drawing Status

OAP Job No 123345-00	Drawing No WRB-CAZ-0421	Rev. 01
--------------------------------	-----------------------------------	-------------------