


- NOTES**
- Based on GCP drawings:
CMD-PAD-P-10-1-01
CMD-PAD-P-10-1-01
 - All Coverage Areas and Locations are indicative Only
 - Amey accepts no liability for the positioning of CIS, PHP and CCTV equipment on this drawing
 - External cameras covering entrance area to have privacy zones set

	Total Area (m²)	Area not covered by 10% image height (m²)	% of Area covered by 10% image height (m²)
Ticket Office, Subway & Staircases	295	4	98.64%
Platform 1 (Not including disused area)	474	3	99.37%
Platform 2 (Not including disused area)	502	5	99.00%
Total	1271	12	99.06%

1.3	Cams 5-7 relocated	NK		05/03/10
1.2	Background updated	NK		09/02/10
1.1	Cams 32-37 added	NR	MT	04/11/09
1.0				12/03/09
Rev	Revision details	Chkd	Appd	Date

Drawn: D.B.	Preliminary
Design: D.B.	For comment
Chkd: N.K.	For tender
Appd: L.L.	For construction
Date: 09/03/09	As constructed
	For Review

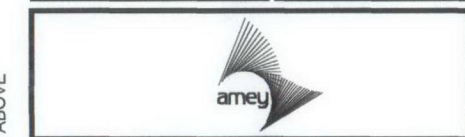

Client

Project Name

LOROL Phase 3 System Works

Drawing Title

Camden Road

CCTV DESKTOP SURVEY -DG/280

Original Drawing Size: A3

Scale: 1/200

Dimensions: -


Drawing No

LOROL/CMD/DWG/010000/1 of 2

Rev

1.3

1:200

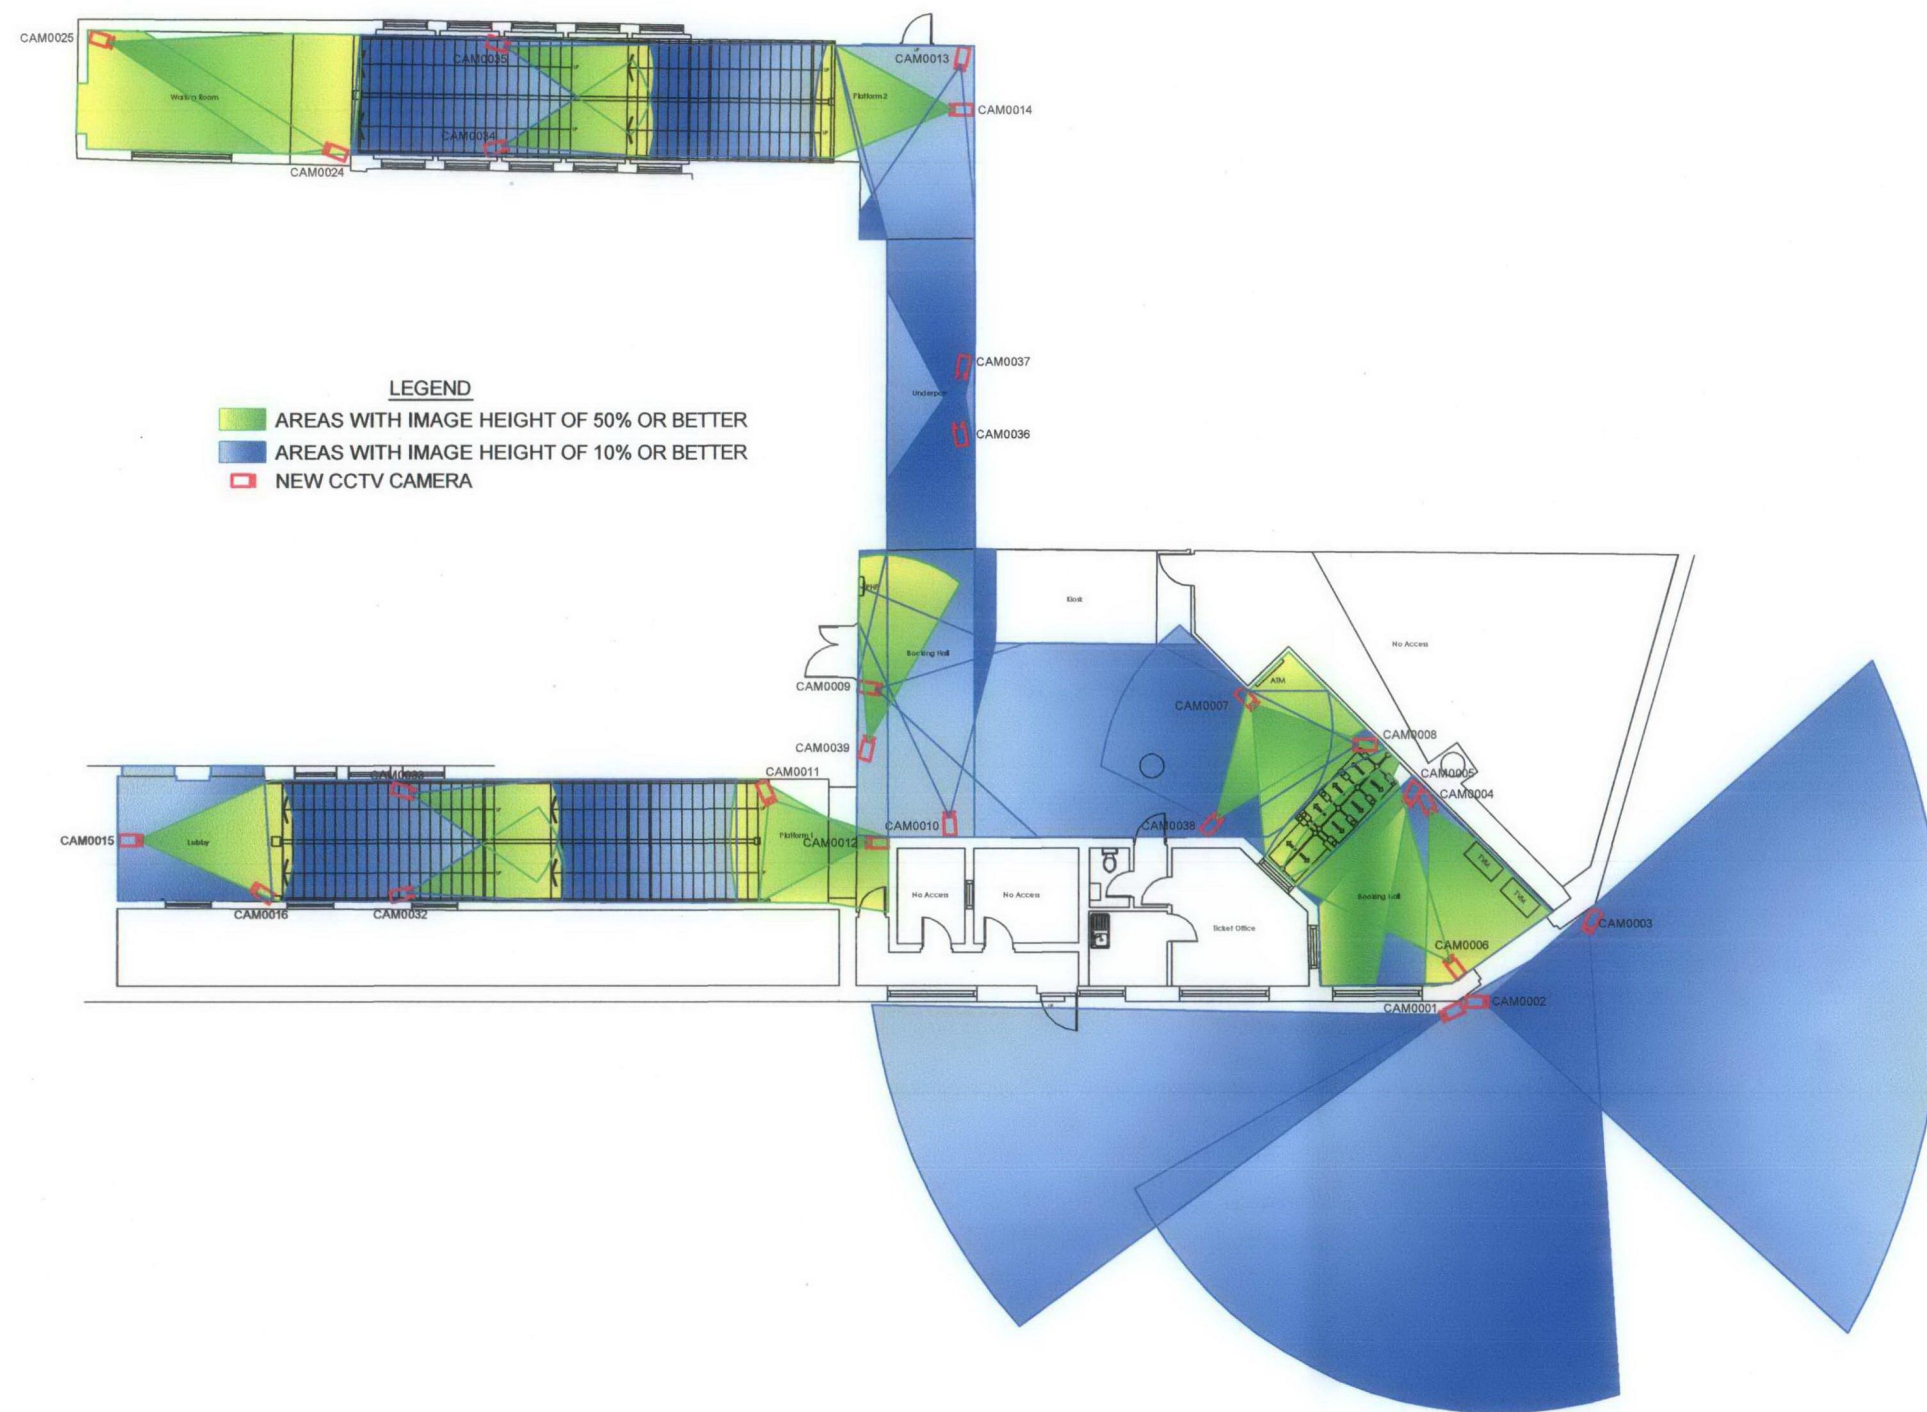

LEGEND

- AREAS WITH IMAGE HEIGHT OF 50% OR BETTER
- AREAS WITH IMAGE HEIGHT OF 10% OR BETTER
- NEW CCTV CAMERA

TICKET OFFICE LEVEL

NOTES

1. Based on GCP drawings:
CMD-PAD-P-10-1-01
CMD-PAD-P-10-1-01
2. All Coverage Areas and Locations are indicative Only
3. Amey accepts no liability for the positioning of CIS, PHP and CCTV equipment on this drawing
4. External cameras covering entrance area to have privacy zones set

1.3	Cams 5-7 relocated	NK		05/03/10
1.2	Background updated	NK		09/02/10
1.1	Cams 32-37 added			04/11/09
1.0		NR	MT	12/03/09
Rev	Revision details	Chkd	Appd	Date

Drawn: D.B.	Preliminary	
Design: D.B.	For comment	✓
Chkd: N.K.	For tender	
Appd: L.L.	For construction	
Date: 15/03/09	As constructed	
	For Review	



Client



Project Name

**LOROL Phase 3
System Works**

Drawing Title

Camden Road

**CCTV DESKTOP
SURVEY -DG/280**

Original Drawing Size: A3

Scale: 1/200

Dimensions: -

Drawing No

LOROL/CMD/DWG/010000/2 of 2

Rev

1.3