


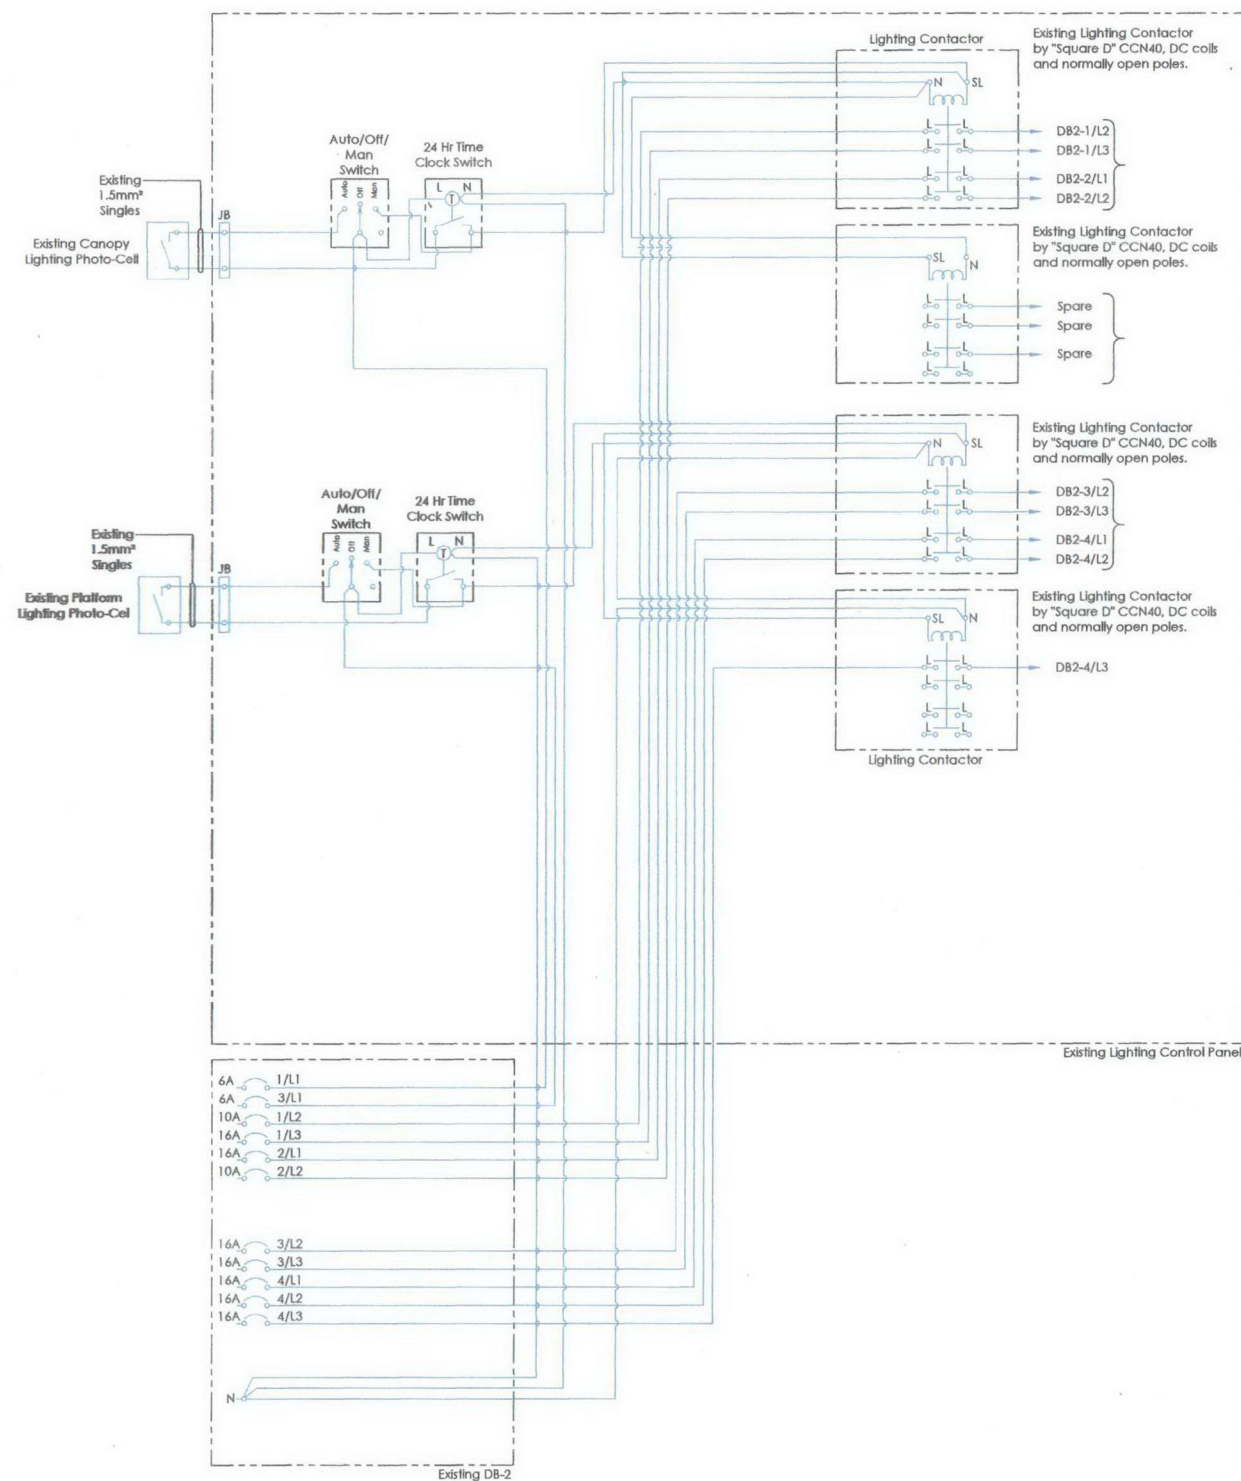

general notes

This drawing is the copyright of gcp partnership and should not be reproduced without prior written approval. This drawing is to be read in conjunction with all relevant specifications.

Do not scale from this drawing.

All dimensions are to be checked on site prior to work commencing or preparation of shop working drawings - any discrepancies should be notified immediately.

1. Cables marked thus * indicate existing services which are to be retained.
2. Existing lighting circuits and associated controls for east and westbound platforms to be utilised to serve new lights.
3. Existing CCTV equipment supplies to be utilised to serve new CCTV system.

project no.
1036 - 029

based for Pre-Construction Approval

GCP Partnership
42 Toland Street
London SE1 4BB
t: 020 7407 3067
f: 020 7357 9949
www.gcp-partnership.co.uk

gc
partnership

drawing status
PRE-CONSTRUCTION APPROVAL

client
LOROL
project title
London Overground
Camden Road Station

drawing title
Proposed Station Cabling & Cont'mt
Lighting Schematic

scale (A1)
NTS

date
04.03.10

drawn
JP

checked
EMO

drawing no.
CMD-ELE-P-100-5-02

revision
00