


RL
FF
GF
LGF

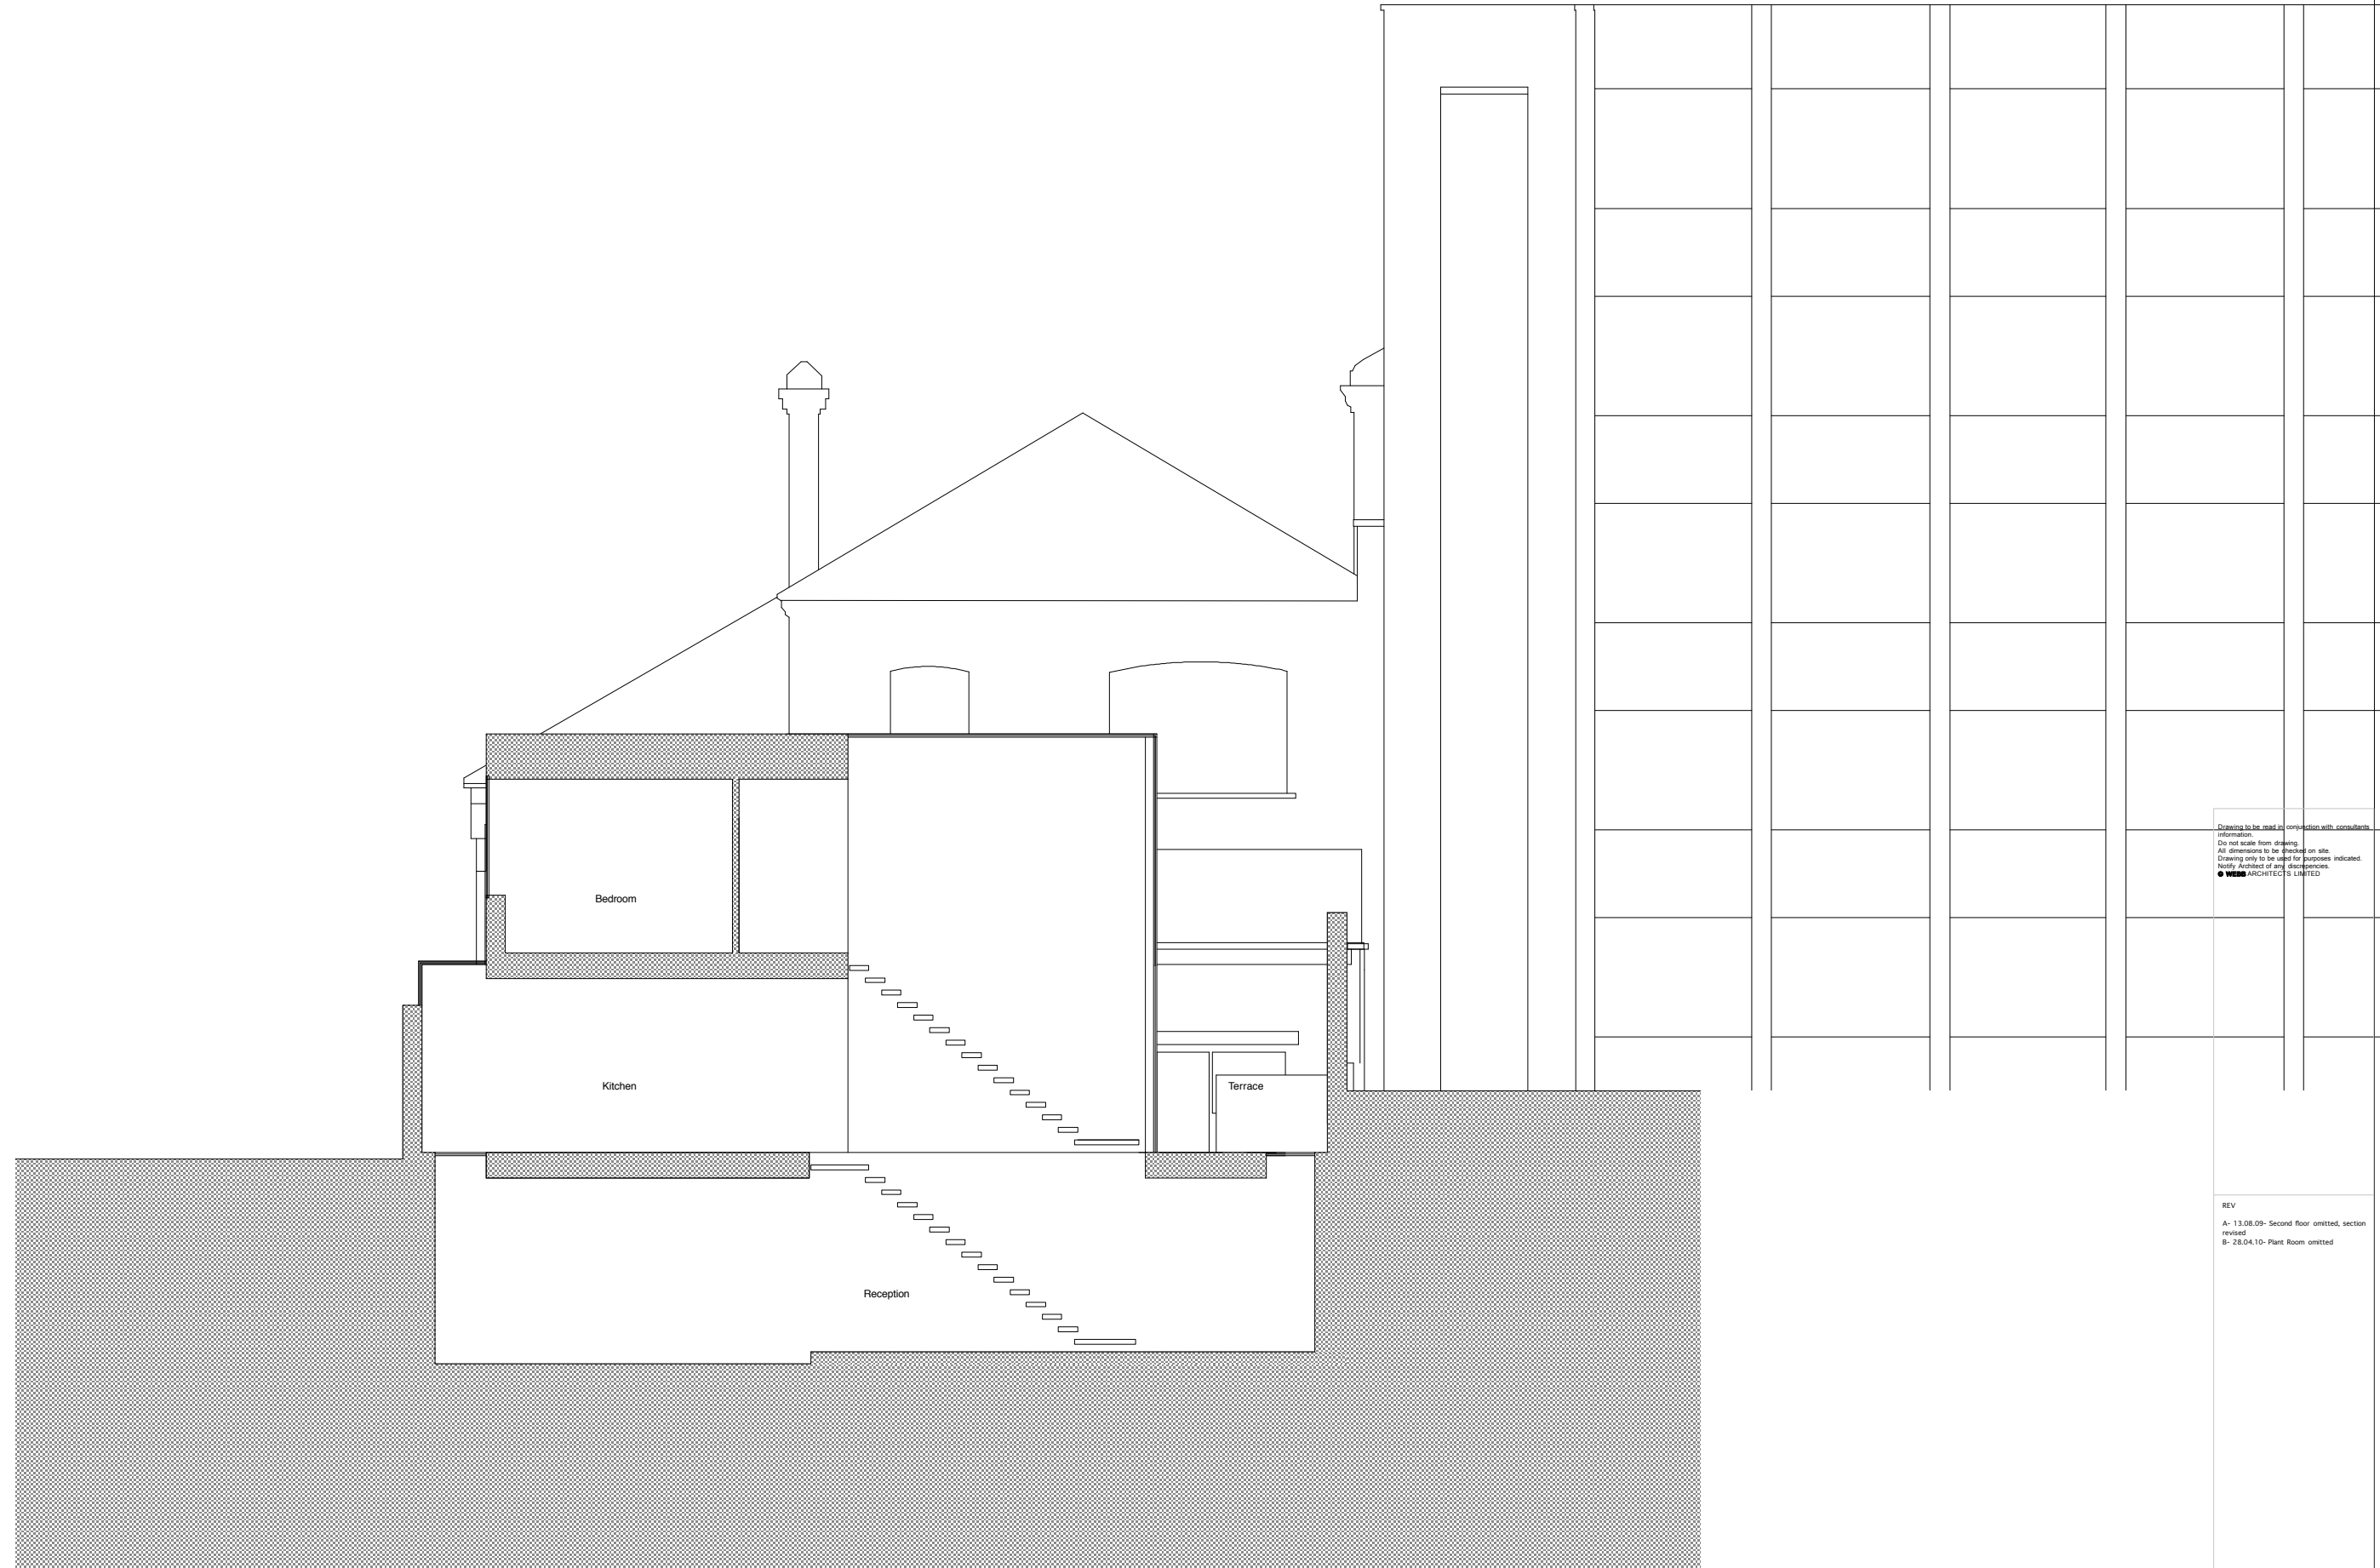

Drawing to be read in conjunction with consultants information.
Do not scale from drawing.
All dimensions to be checked on site.
Drawing only to be used for purposes indicated.
Not to be used for any other purposes.
© WEBB ARCHITECTS LIMITED

REV
A- 13.08.09- Second floor omitted, section revised
B- 28.04.10- Plant Room omitted

t 020 89680279
m 077 98854810
richard@webb-architects.co.uk

WEBB ARCHITECTS LIMITED

TRINITY WALK
PROPOSED SECTION K

1:100 / A3

FOR PLANNING

989.02.12(B)