


DO NOT SCALE OFF THIS DRAWING
 ALL AMBIGUITIES OR DISCREPANCIES
 TO BE REPORTED TO ARCHITECT
 BEFORE COMMENCING
 THIS DRAWING IS TO BE READ IN
 CONJUNCTION WITH ALL RELEVANT
 GENERAL ARRANGEMENT PLANS,
 SCHEDULES AND SPECIFICATIONS

Copyright Jonathan Clark Architects ©

NOTES:

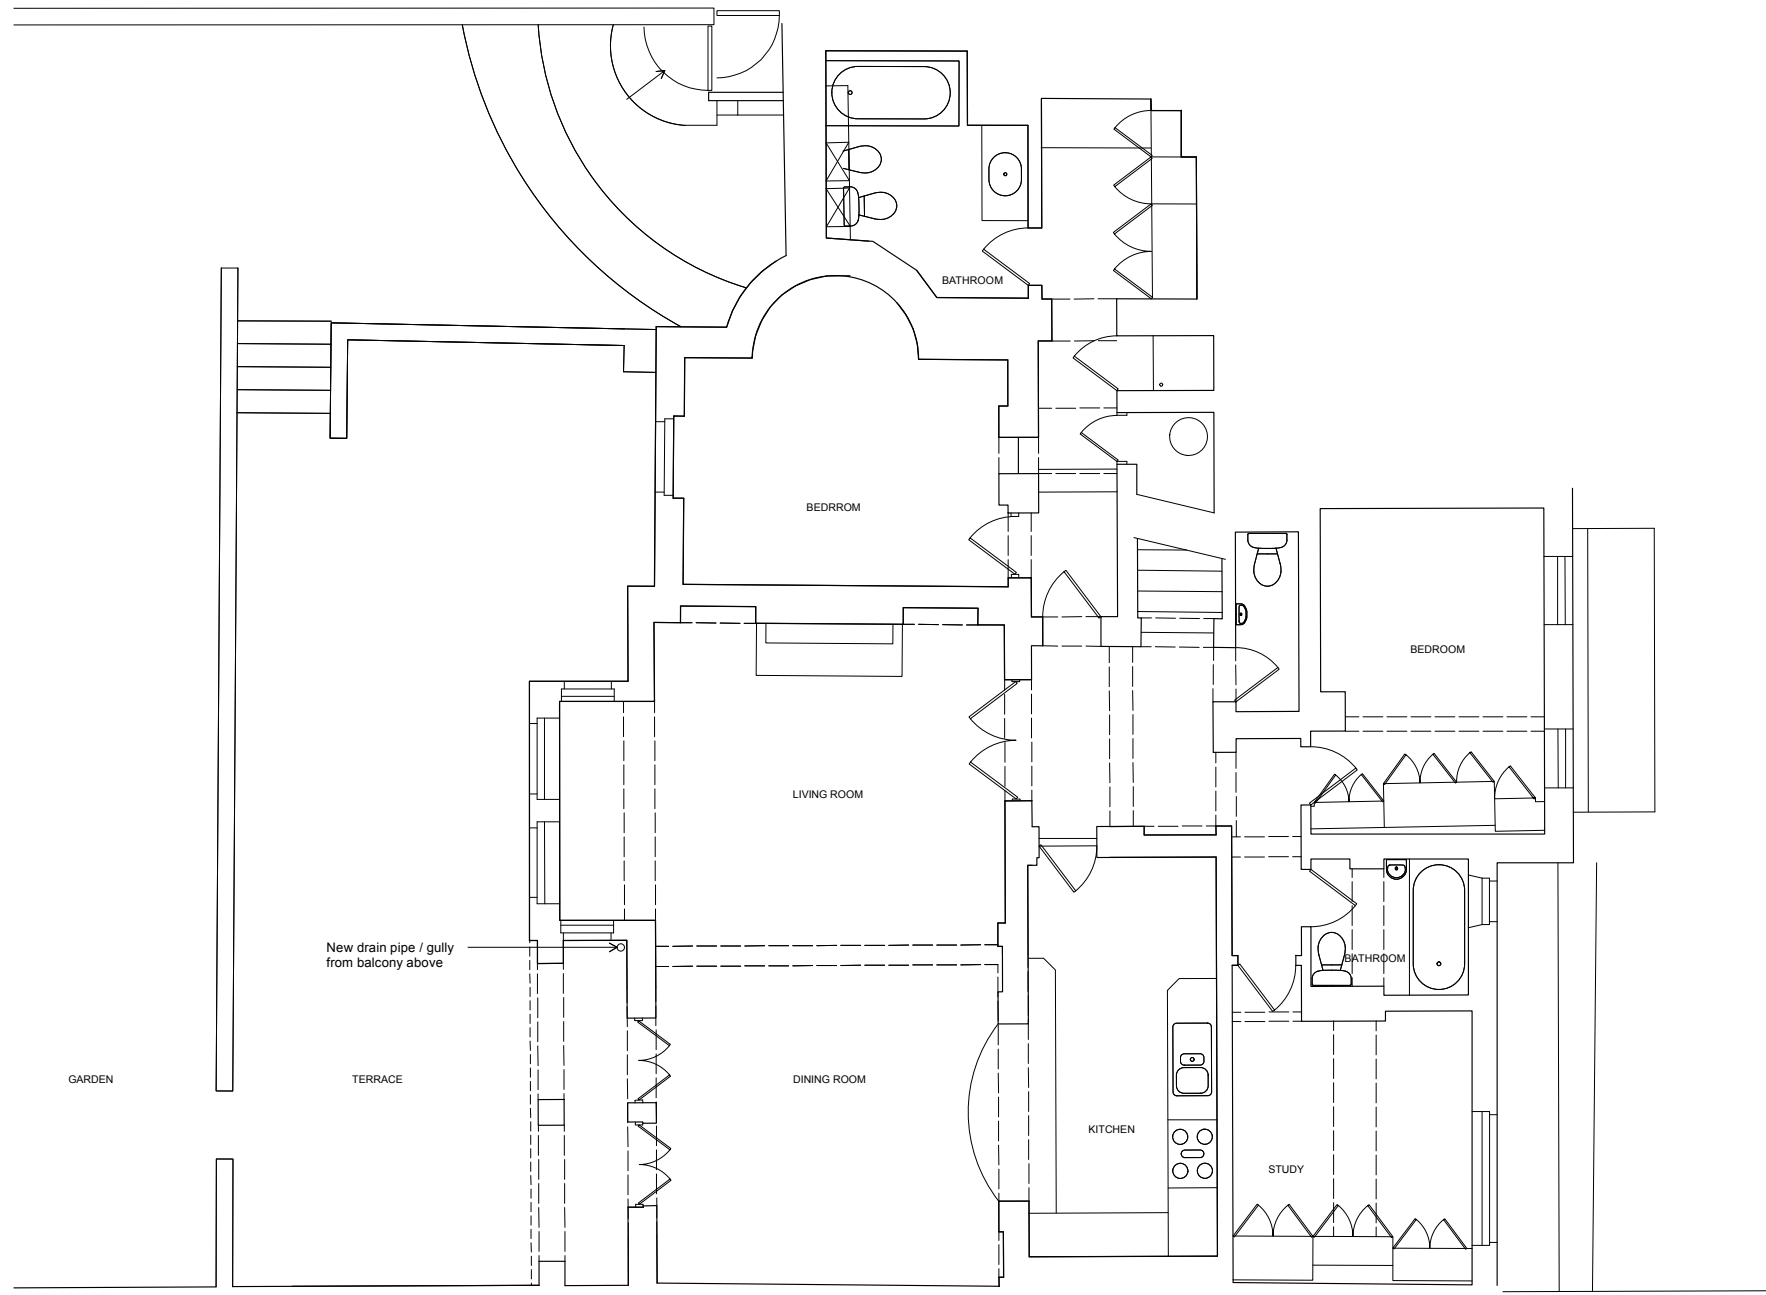

Revisions

Date:	Rev:	Details:

JONATHAN CLARK ARCHITECTS
 54-55 Great Sutton Street, London EC1V 0DX
 Phone 020 7608 1111
 Fax 020 7490 8550
 Mobile 07761 329 135
 Email jonathan@jonathanclark.co.uk
 Website www.jonathanclark.co.uk

Project
 3 Lyndhurst Terrace
 London NW3 5QA

Drawing Title
 Proposed Basement Plan

Scale	Date	Status
1:50 @ A1	Feb 2010	Planning
1:100 @ A3		

Project No.	Drawing No.	Revision
99	101	

PROPOSED BASEMENT PLAN

