


DO NOT SCALE OFF THIS DRAWING

ALL AMBIGUITIES OR DISCREPANCIES TO BE REPORTED TO ARCHITECT BEFORE COMMENCING

THIS DRAWING IS TO BE READ IN CONJUNCTION WITH ALL RELEVANT GENERAL ARRANGEMENT PLANS, SCHEDULES AND SPECIFICATIONS

Copyright Jonathan Clark Architects ©

NOTES:

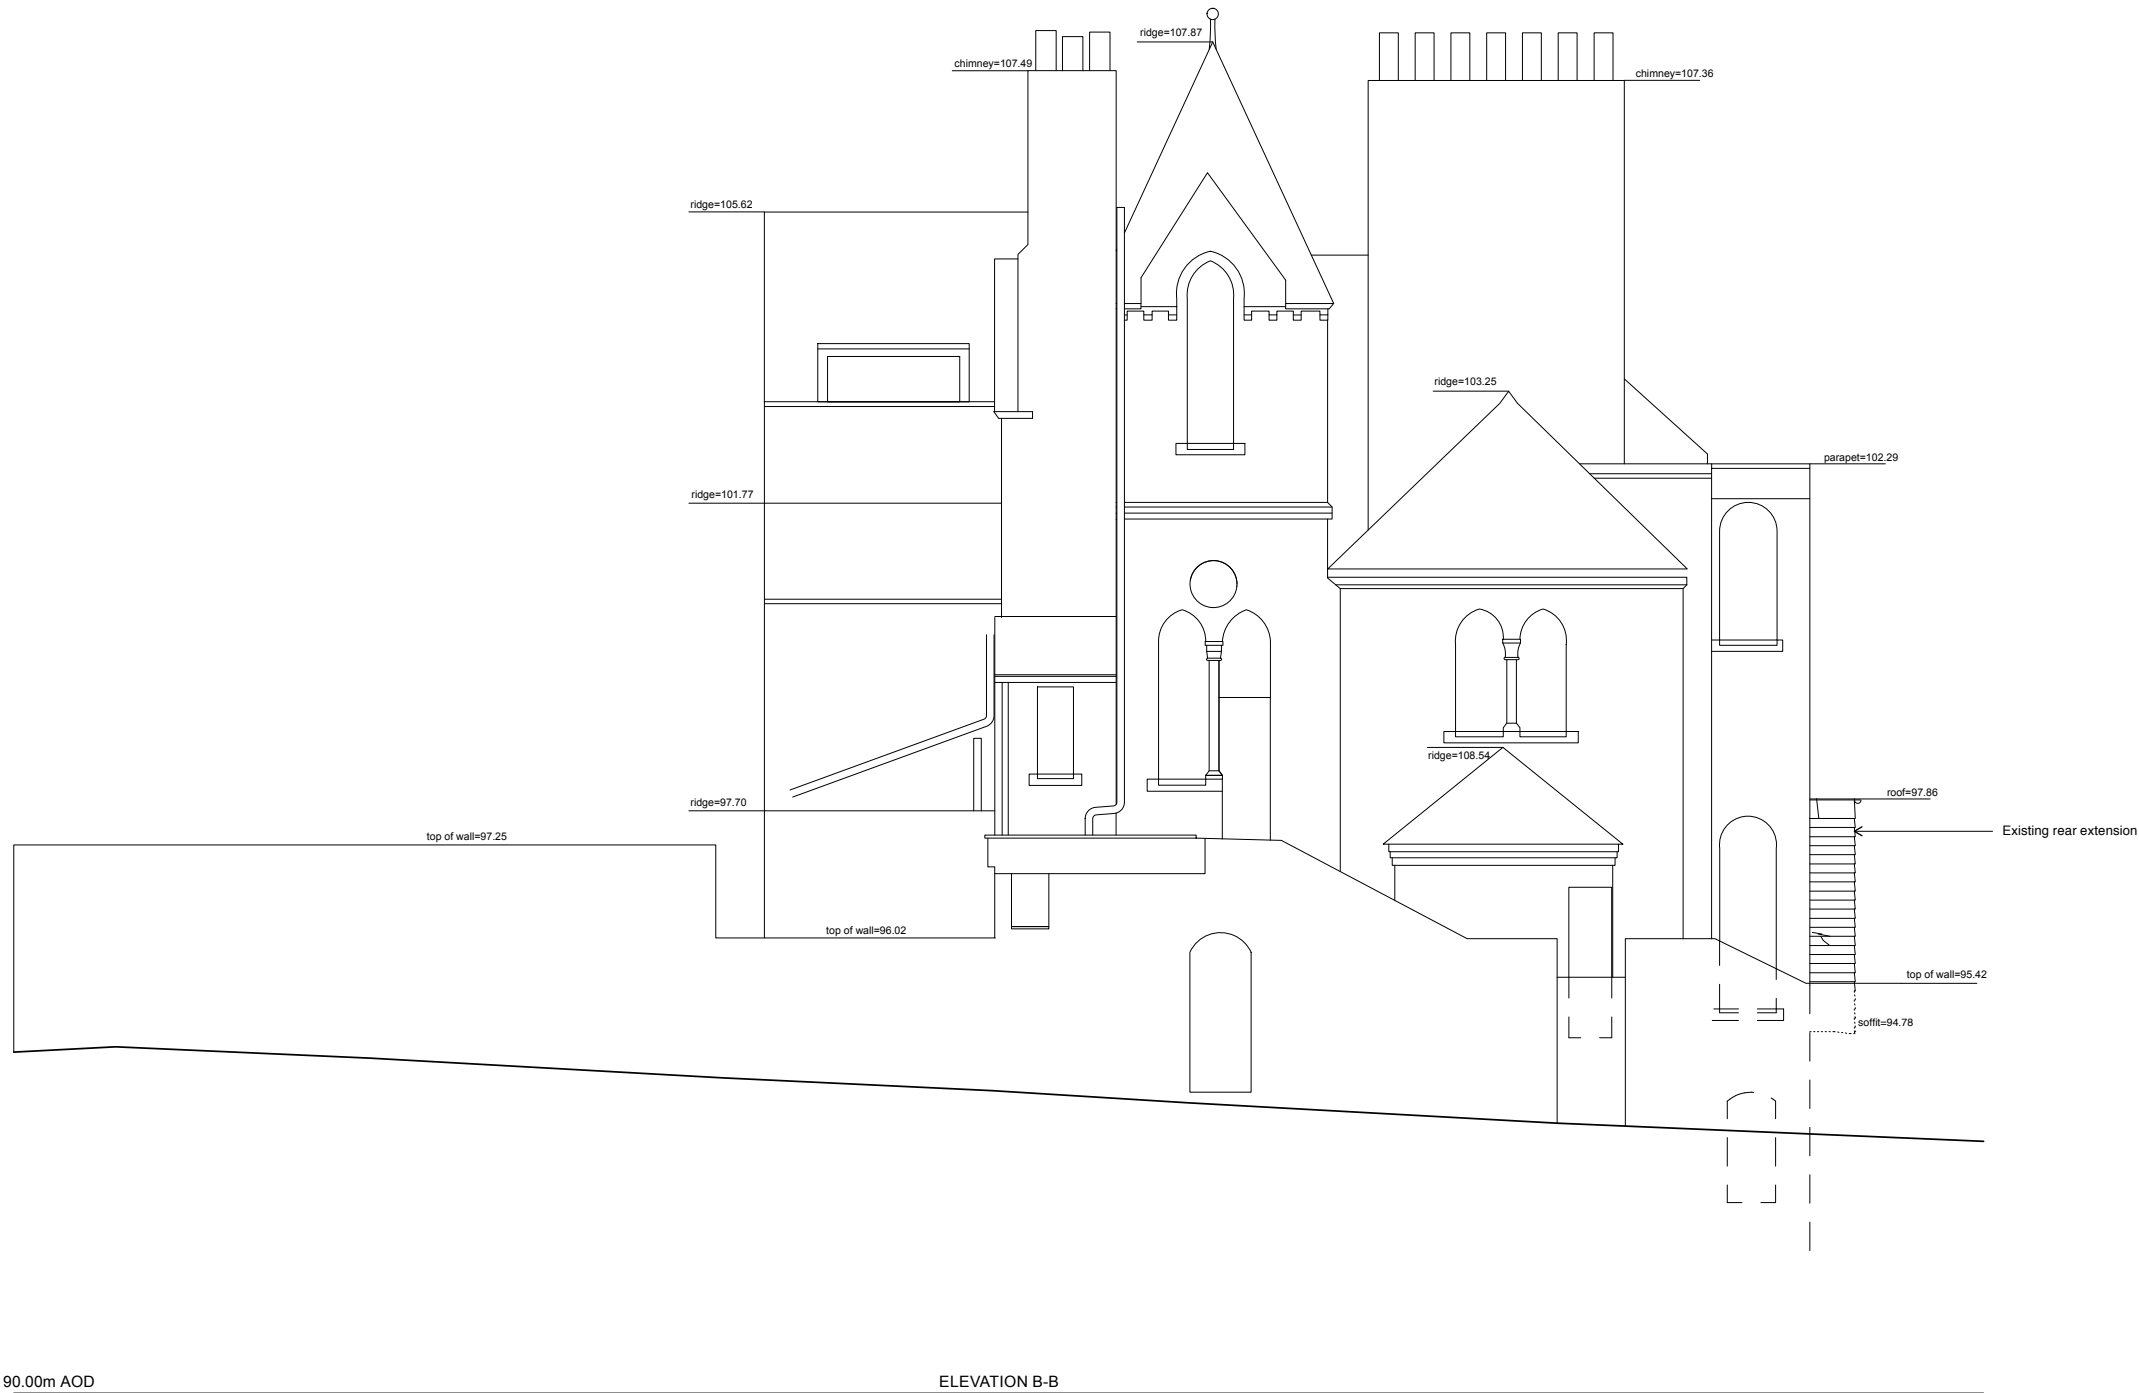

90.00m AOD

ELEVATION B-B

EXISTING SIDE ELEVATION



Revisions

Date: Rev: Details:

**JONATHAN CLARK ARCHITECTS**

54-55 Great Sutton Street, London EC1V 0DX  
Phone 020 7608 1111  
Fax 020 7490 8530  
Mobile 07961 309 135  
Email jonathan@jonathandclark.co.uk  
Website www.jonathandclark.co.uk

Project  
3 Lyndhurst Terrace  
London NW3 5QA

Drawing Title  
Existing Side Elevation

Scale 1:50 @ A1 1:100 @ A3	Date Feb 2010	Status Planning
----------------------------------	------------------	--------------------

Project No. 99	Drawing No. 006	Revision
-------------------	--------------------	----------