


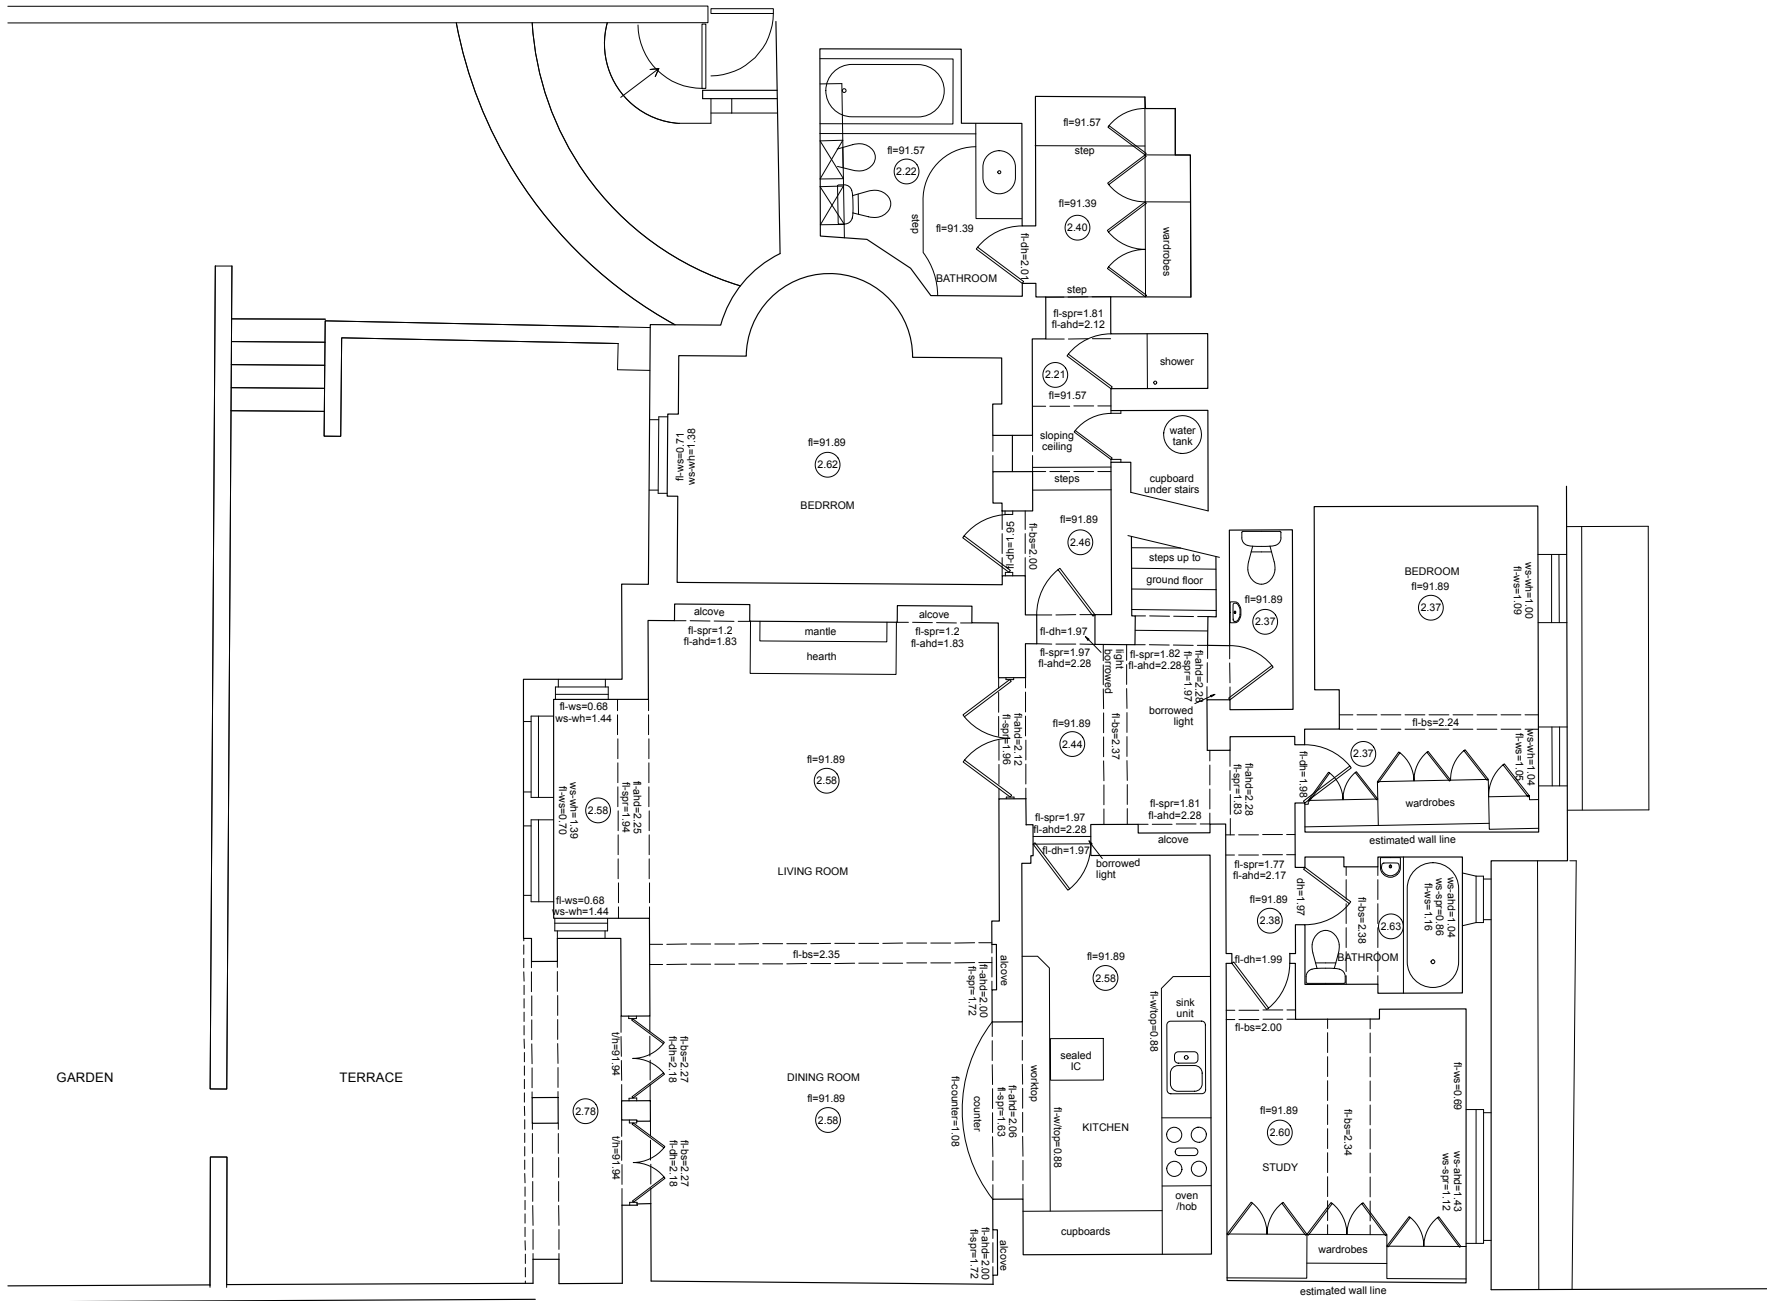

EXISTING BASEMENT PLAN

DO NOT SCALE OFF THIS DRAWING

ALL AMBIGUITIES OR DISCREPANCIES TO BE REPORTED TO ARCHITECT BEFORE COMMENCING

THIS DRAWING IS TO BE READ IN CONJUNCTION WITH ALL RELEVANT GENERAL ARRANGEMENT PLANS, SCHEDULES AND SPECIFICATIONS

Copyright Jonathan Clark Architects ©

NOTES:

Revisions		
Date:	Rev:	Details:

JONATHAN CLARK ARCHITECTS

54-55 Great Sutton Street, London EC1V 0DX

Phone 020 7608 1111

Fax 020 7490 8530

Mobile 07961 309 135

Email jonathan@jonathanclark.co.uk

Website www.jonathanclark.co.uk

Project

3 Lyndhurst Terrace

London NW3 5QA

Drawing Title

Existing Basement Plan

Scale	Date	Status
1:50 @ A1	Feb 2010	Planning
1:100 @ A3		

Project No.	Drawing No.	Revision
99	001	