

NOTES

- 1 The Contractor must check and confirm dimensions
- 2 All discrepancies must be reported and resolved by the Architect before works commence
- 3 This drawing is not to be scaled
- 4 All work and materials to be in accordance with the current applicable statutory legislation and to comply with all relevant codes of Practice and British Standards.

These drawings have been produced from old record drawings of unknown accuracy some check dimensions have been taken but all dimensions may be variable

Revision | Date

Green Architecture
PLANNING ARCHITECTURE
INTERIORS

32 Heathdrive
Hampstead
London NW3 7SB

Tel 07751 436446
Tel 07970 835135
mojgan.green@mistral.co.uk
halemi@tiscali.co.uk

Client

MR. WILLIAM SMITH


Project

No 1B ULYSSES ROAD
LONDON NW6 1ED

Drawing

ELEVATION ON AJAX ROAD
AS PROPOSED

Scale	Date	Drawn
1:100	2010	MJG
Drawing No		Revision
UR-T-E03		.
CAD Ref No		
.		

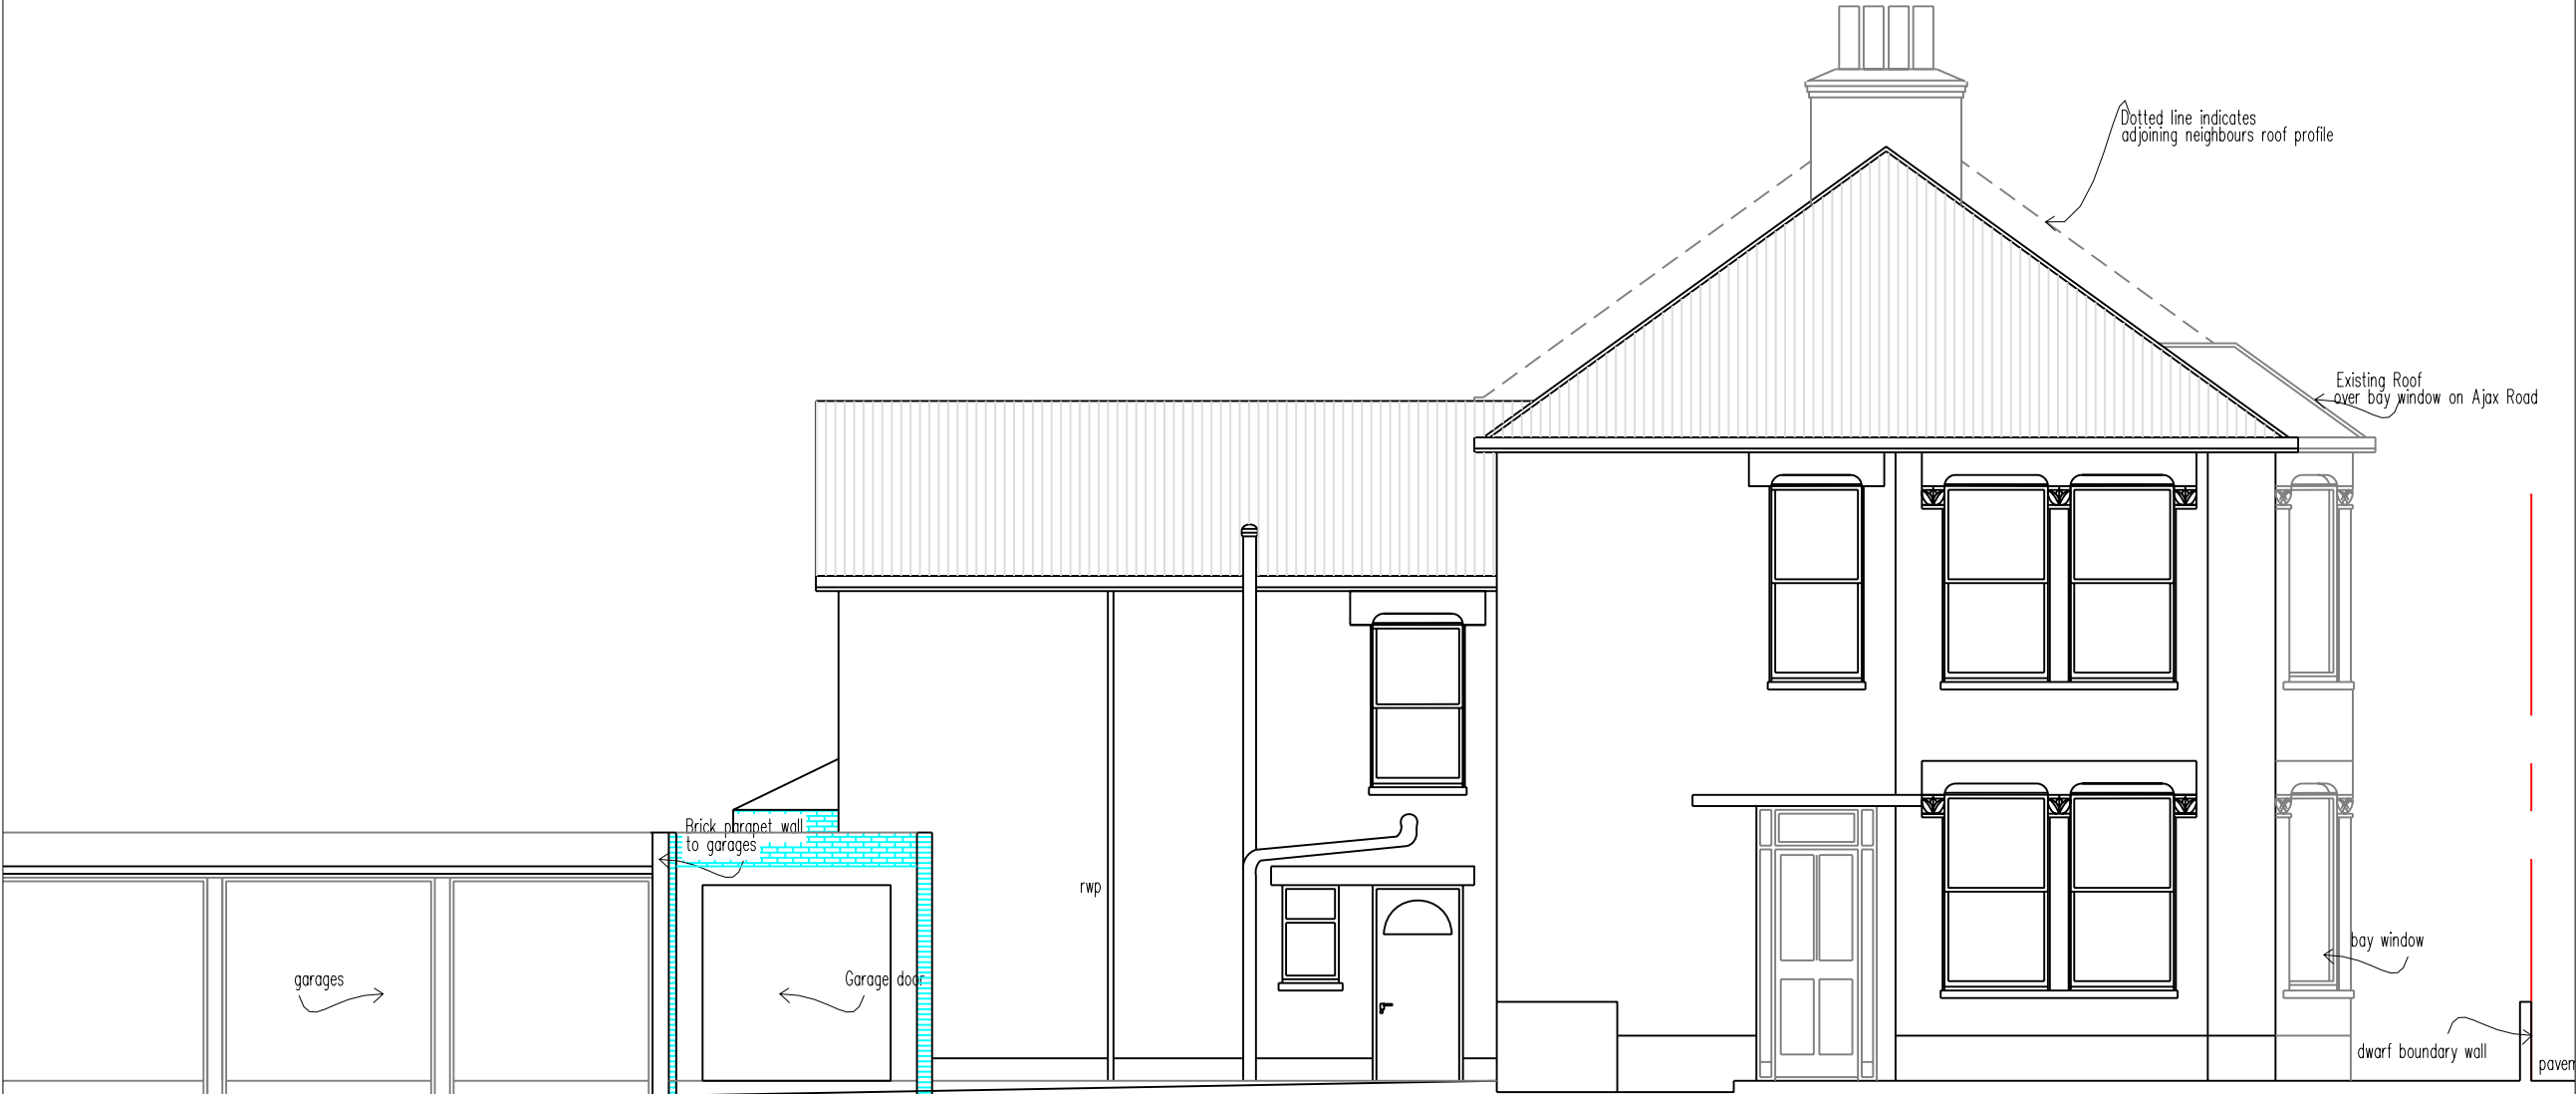

Proposed Side Elevation

