



Boundary Line

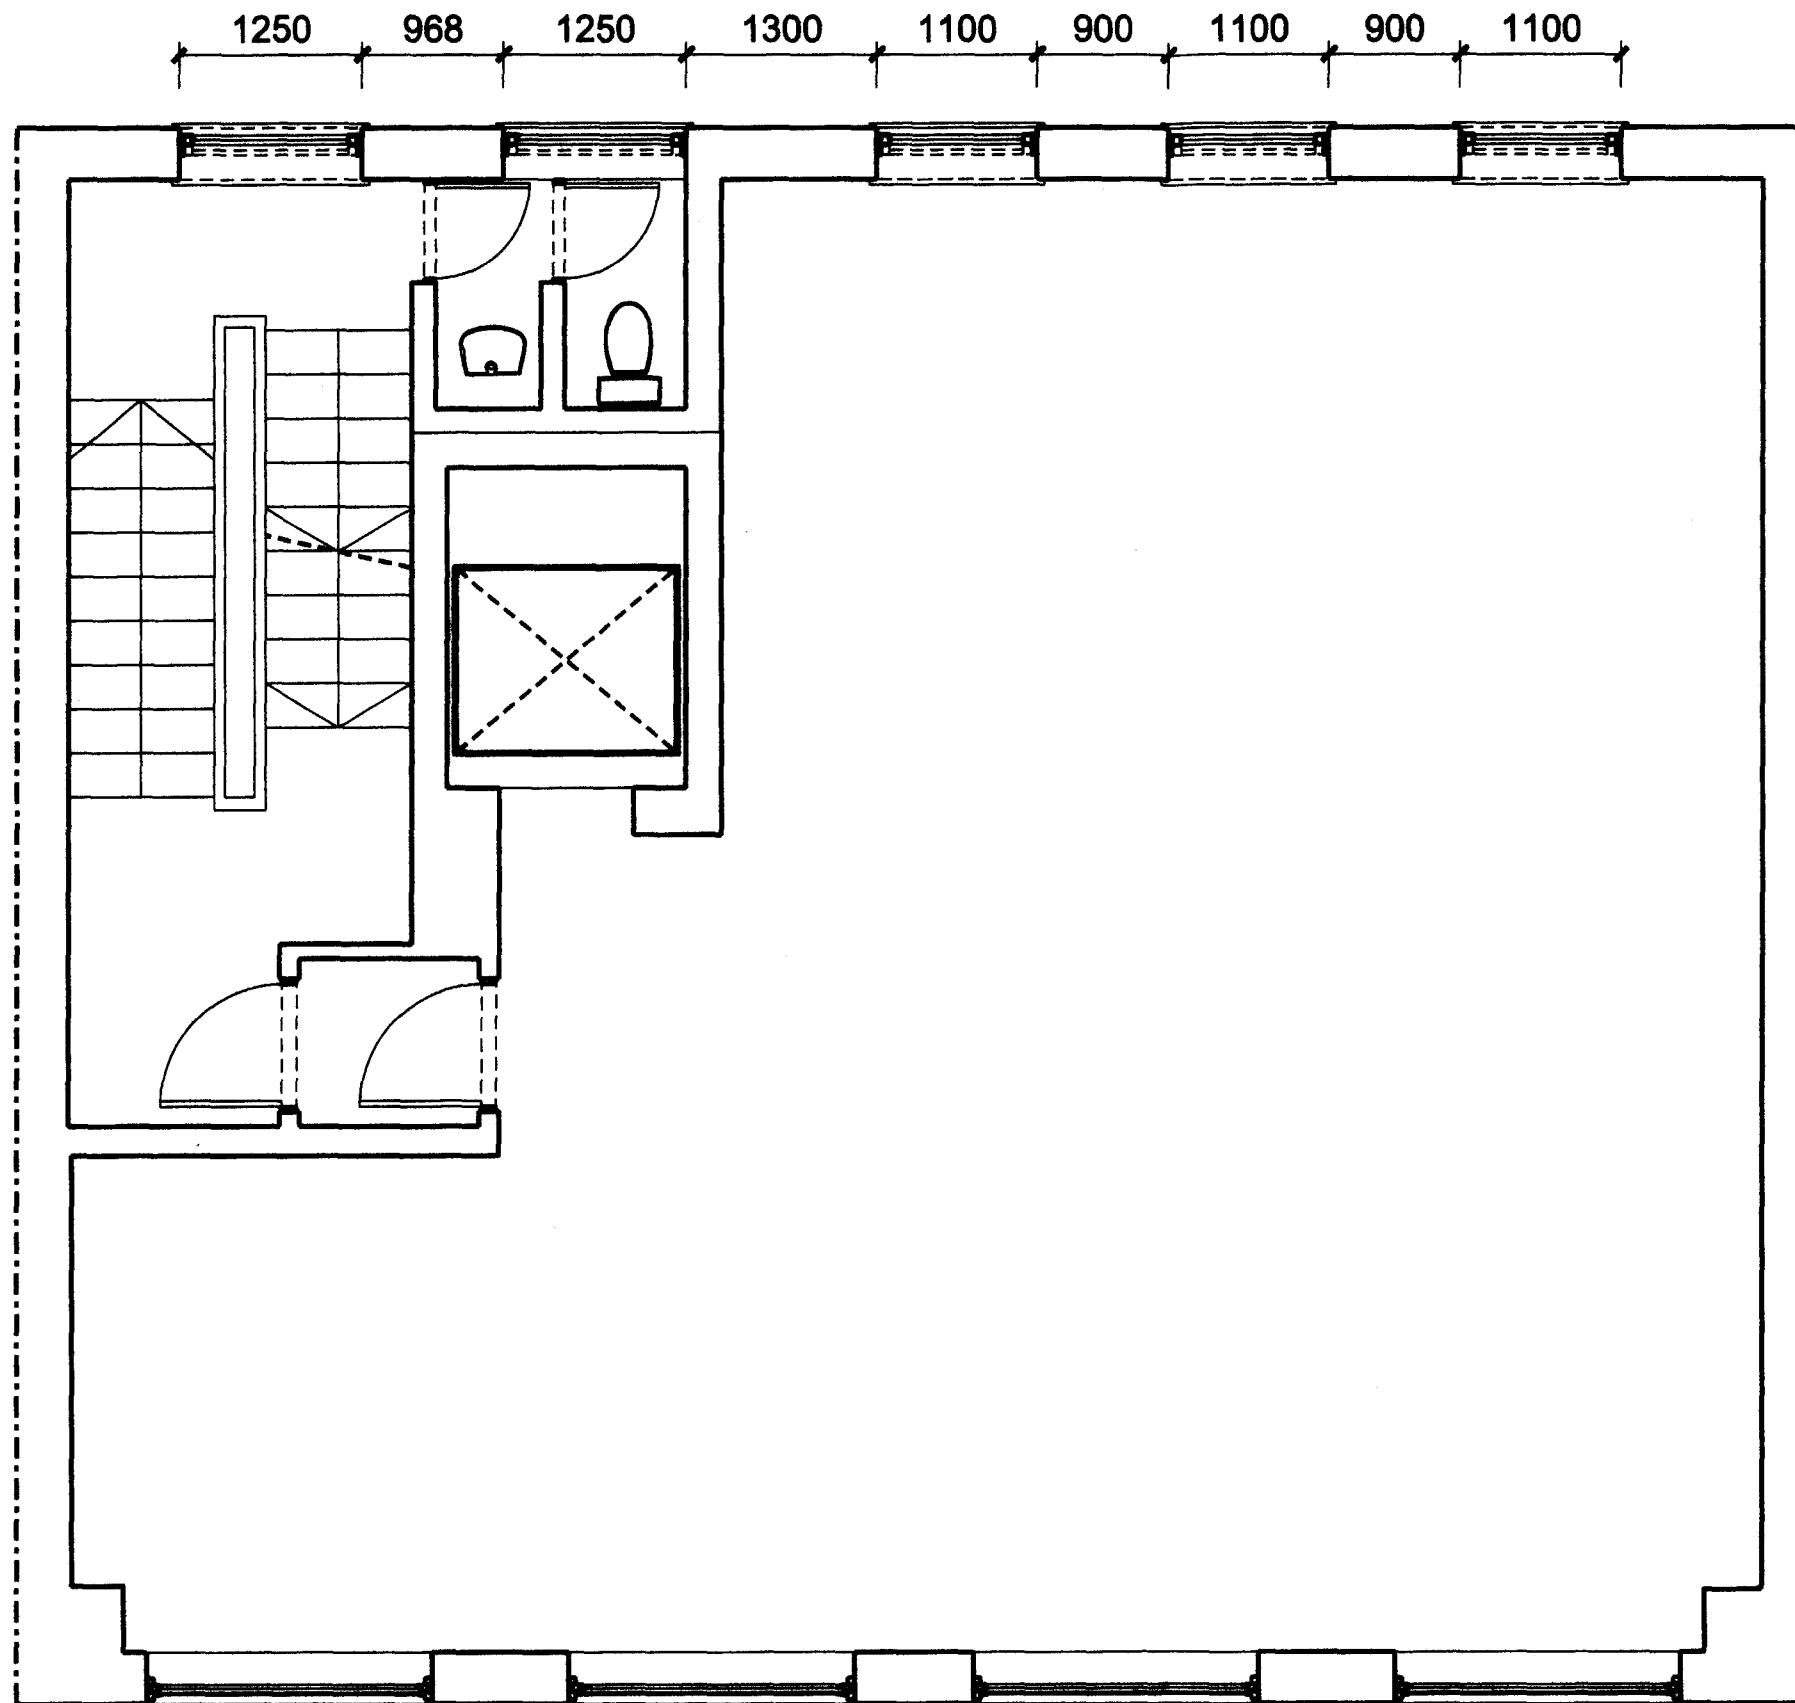

Conway Street

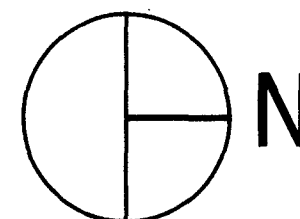


General Notes

1. Do not scale drawings. Dimensions govern.
2. All dimensions are in centimeters unless noted otherwise.
3. All dimensions shall be verified on site before proceeding with the work.
4. mArco ferri architect shall be notified in writing of any discrepancies.
5. Any areas indicated on this sheet are approximate and indicative only.

01	22/04/10	Planning Application	MF
Rev.	Date	Reason For Issue	Chk

Key Plan

1:500 at A3

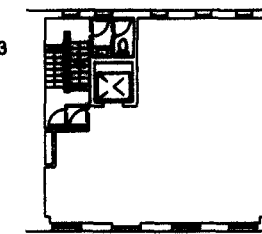

Conway Street

Marco Ferri Architect

C/O Vyonix

1st Floor
30-40 Elcho Street

London SW11 4AU

Client

Republic of Croatia Embassy

Project

10-21 Conway Street

London, W1

Title

Existing Level 2 Plan

Project No.	Scale @ A3	Date	Drawn By
4	1:50	15/04/10	MF
Number	Revision		
A - p - 02	##		