



Boundary Line

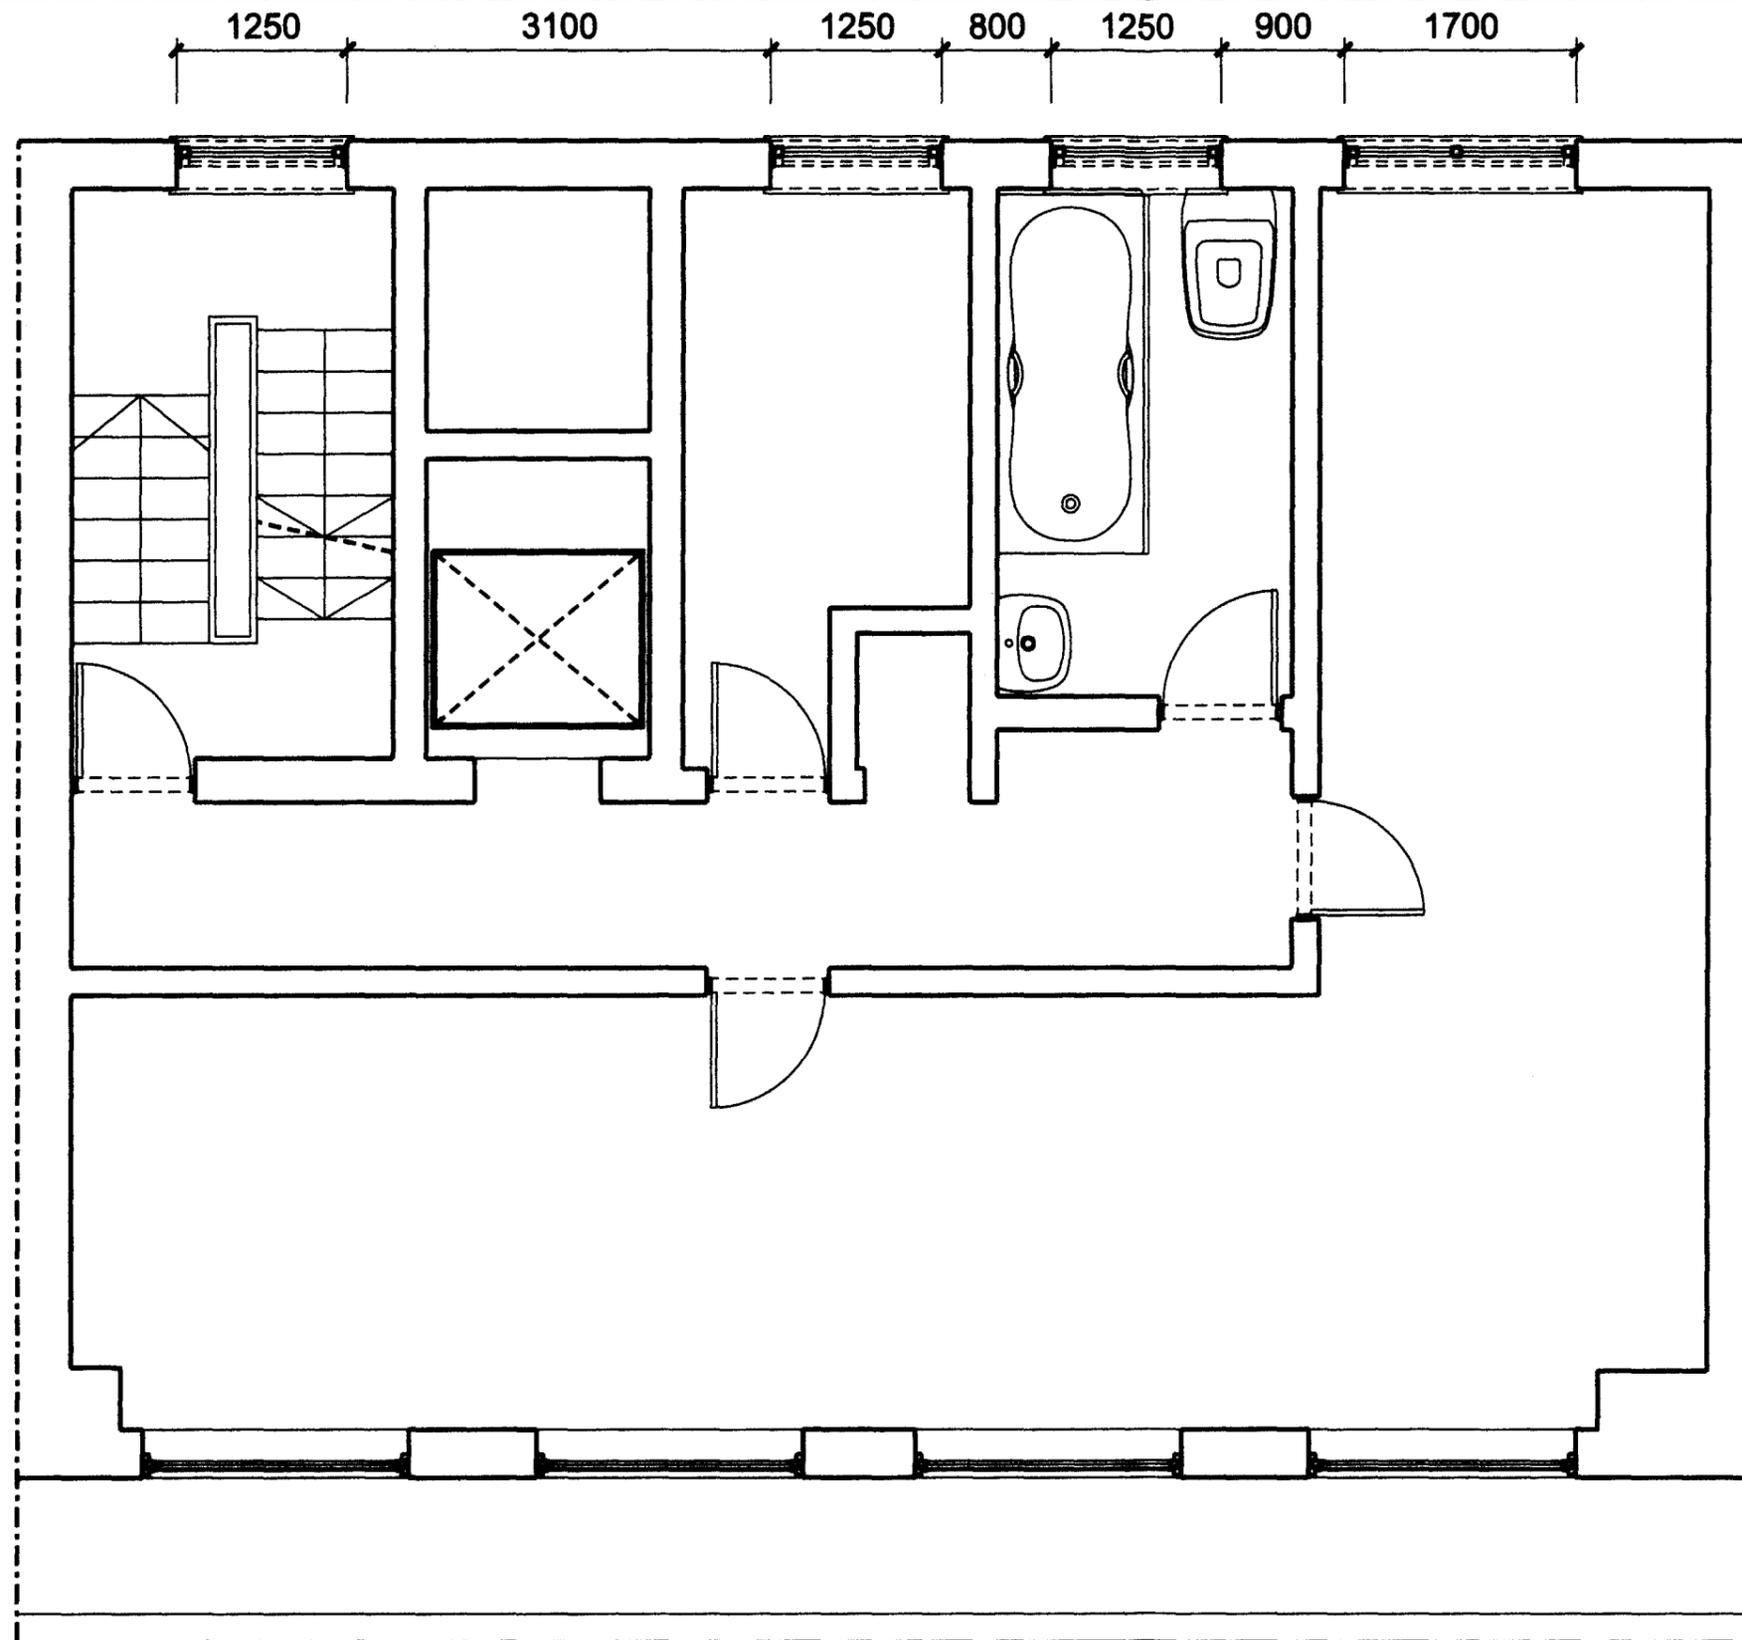

Conway Street

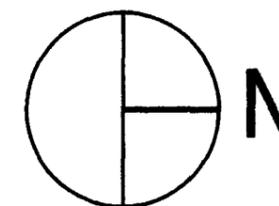


Boundary Line

- General Notes**
1. Do not scale drawings. Dimensions govern.
  2. All dimensions are in centimeters unless noted otherwise.
  3. All dimensions shall be verified on site before proceeding with the work.
  4. mArco ferri architect shall be notified in writing of any discrepancies.
  5. Any areas indicated on this sheet are approximate and indicative only.

Rev.	Date	Reason For Issue	Chk
01	22/04/10	Planning Application	MF

Key Plan  
1:500 at A3

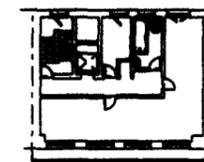

Conway Street



Marco Ferri Architect  
C/O Vyonyx  
1st Floor  
30-40 Elcho Street  
London SW11 4AU

Client  
**Republic of Croatia Embassy**

Project  
**Replace of rear windows,  
10-21 Conway Street  
London, W1**

Title  
**Existing Level 4 Plan**

Project No. 4	Scale @ A3 1:50	Date 15/04/10	Drawn By MF
Number A - p - 04	Revision ##		