



\$\$\$DGN/SPEC\$\$\$

1250 968 1250 1300 1100 900 1100 900 1100

Boundary Line

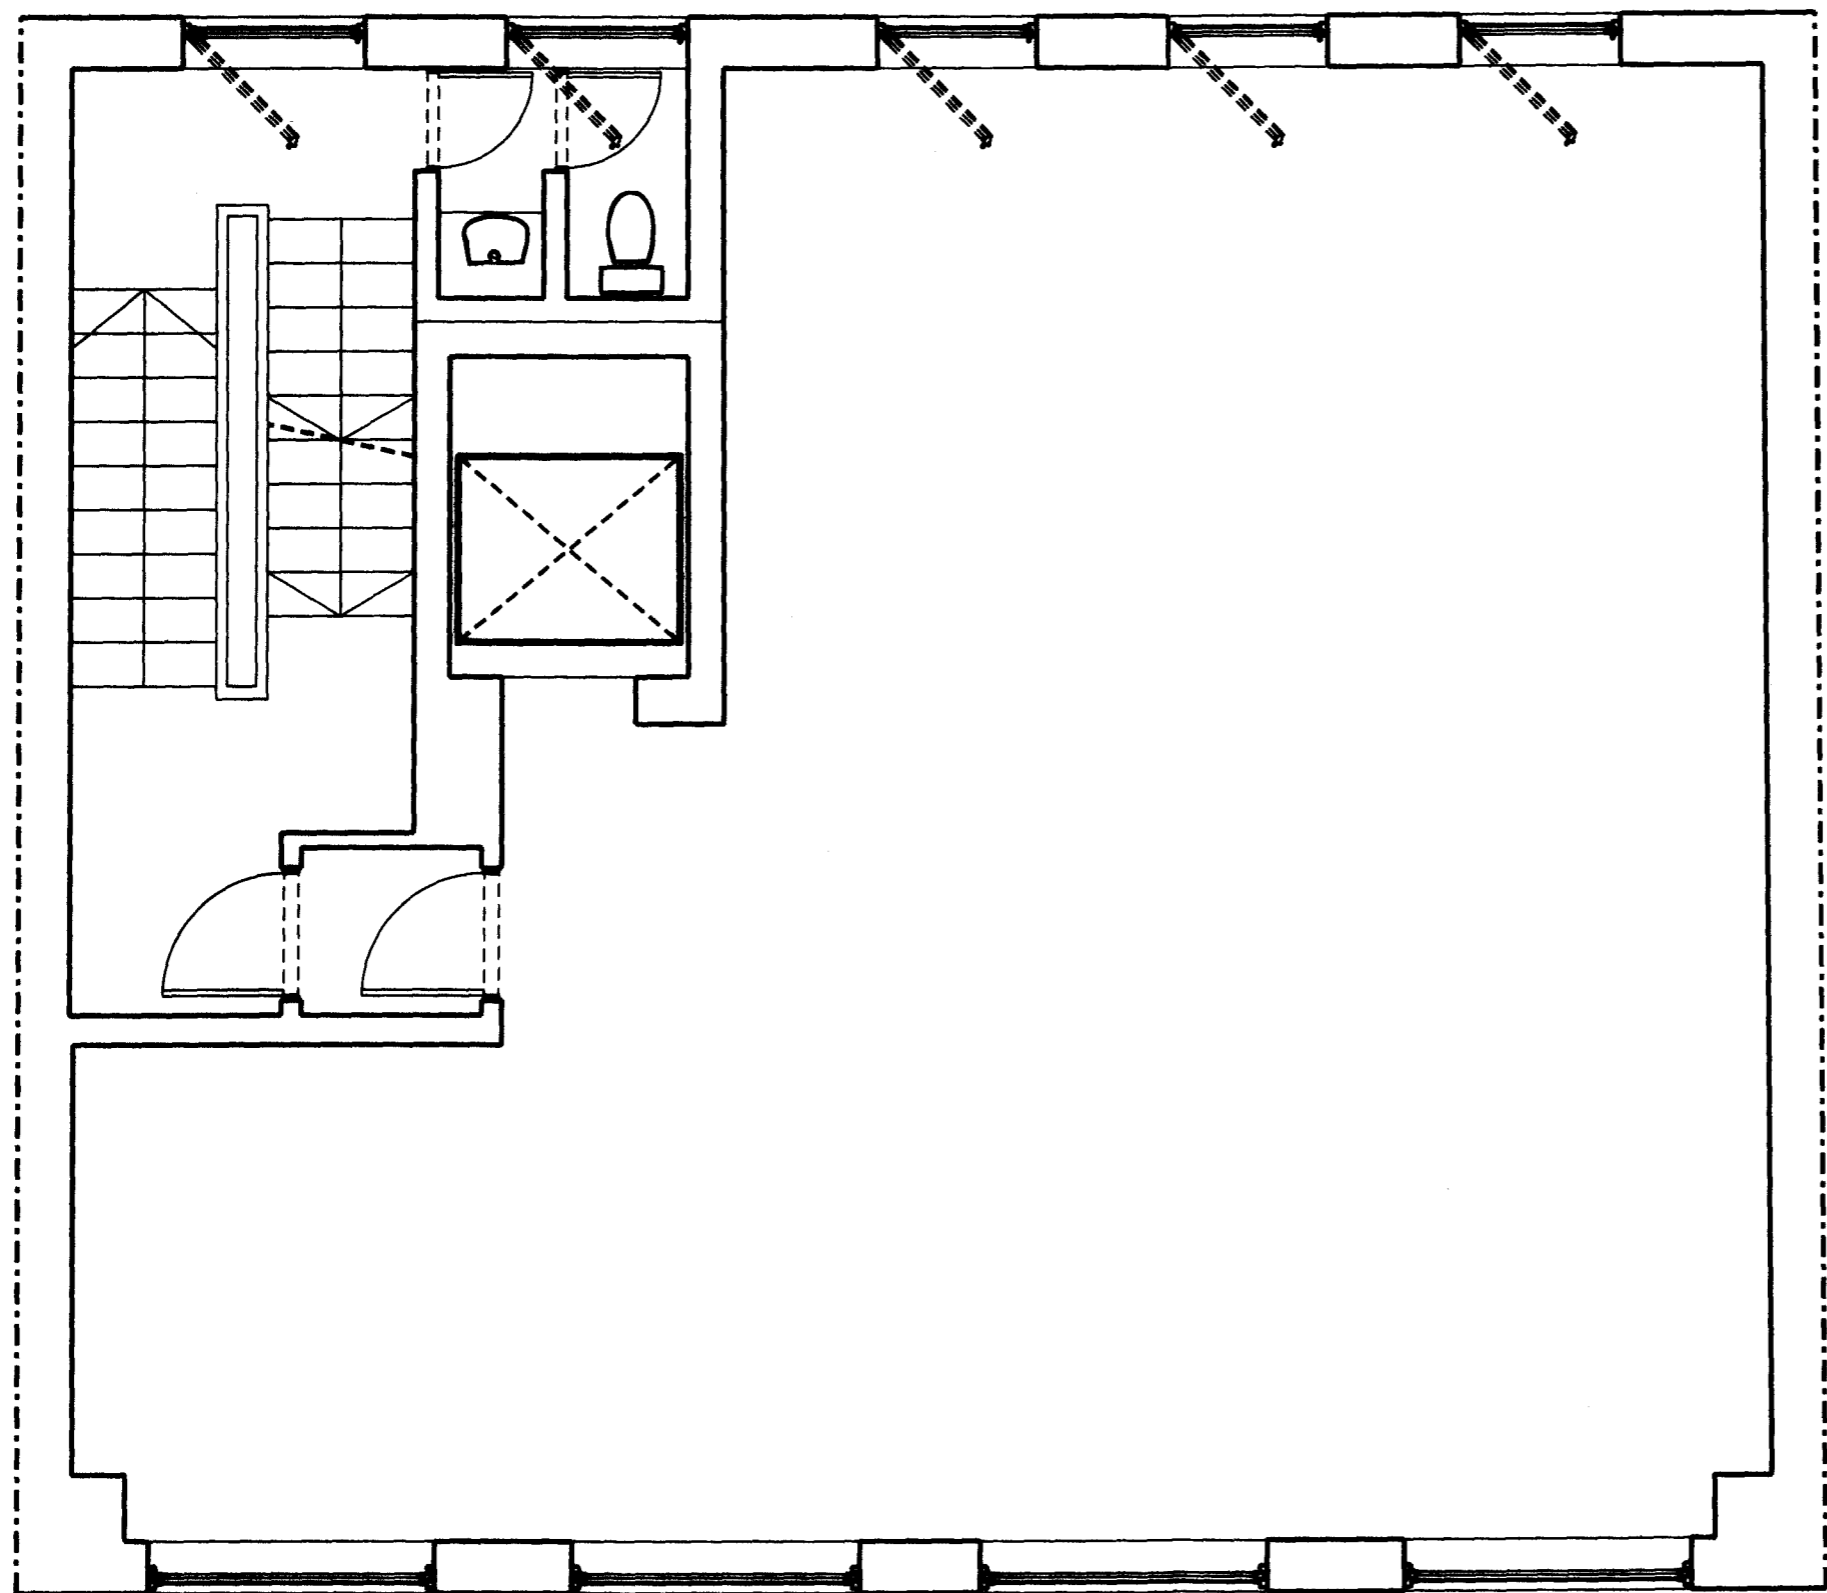


Conway Street

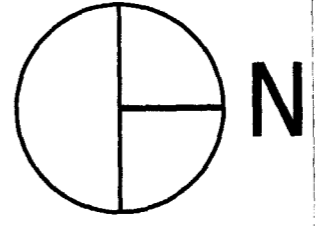

Boundary Line

- General Notes
1. Do not scale drawings. Dimensions govern.
 2. All dimensions are in centimeters unless noted otherwise.
 3. All dimensions shall be verified on site before proceeding with the work.
 4. mArco ferri architect shall be notified in writing of any discrepancies.
 5. Any areas indicated on this sheet are approximate and indicative only.

Rev.	Date	Reason For Issue	Chk
01	22/04/10	Planning Application	MF

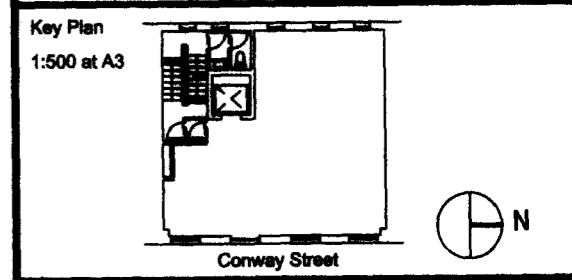

Marco Ferri Architect
C/O Vyonyx
1st Floor
30-40 Elcho Street
London SW11 4AU

Client
Republic of Croatia Embassy

Project
10-21 Conway Street
London, W1

Title
Proposed Level 2 Plan

Project No. 4	Scale @ A3 1:50	Date 15/04/10	Drawn By MF
Number A - p - 02			Revision ##