


\$\$\$\$GNSPE\$\$\$


Conway Street

Back of the Building
Project Area

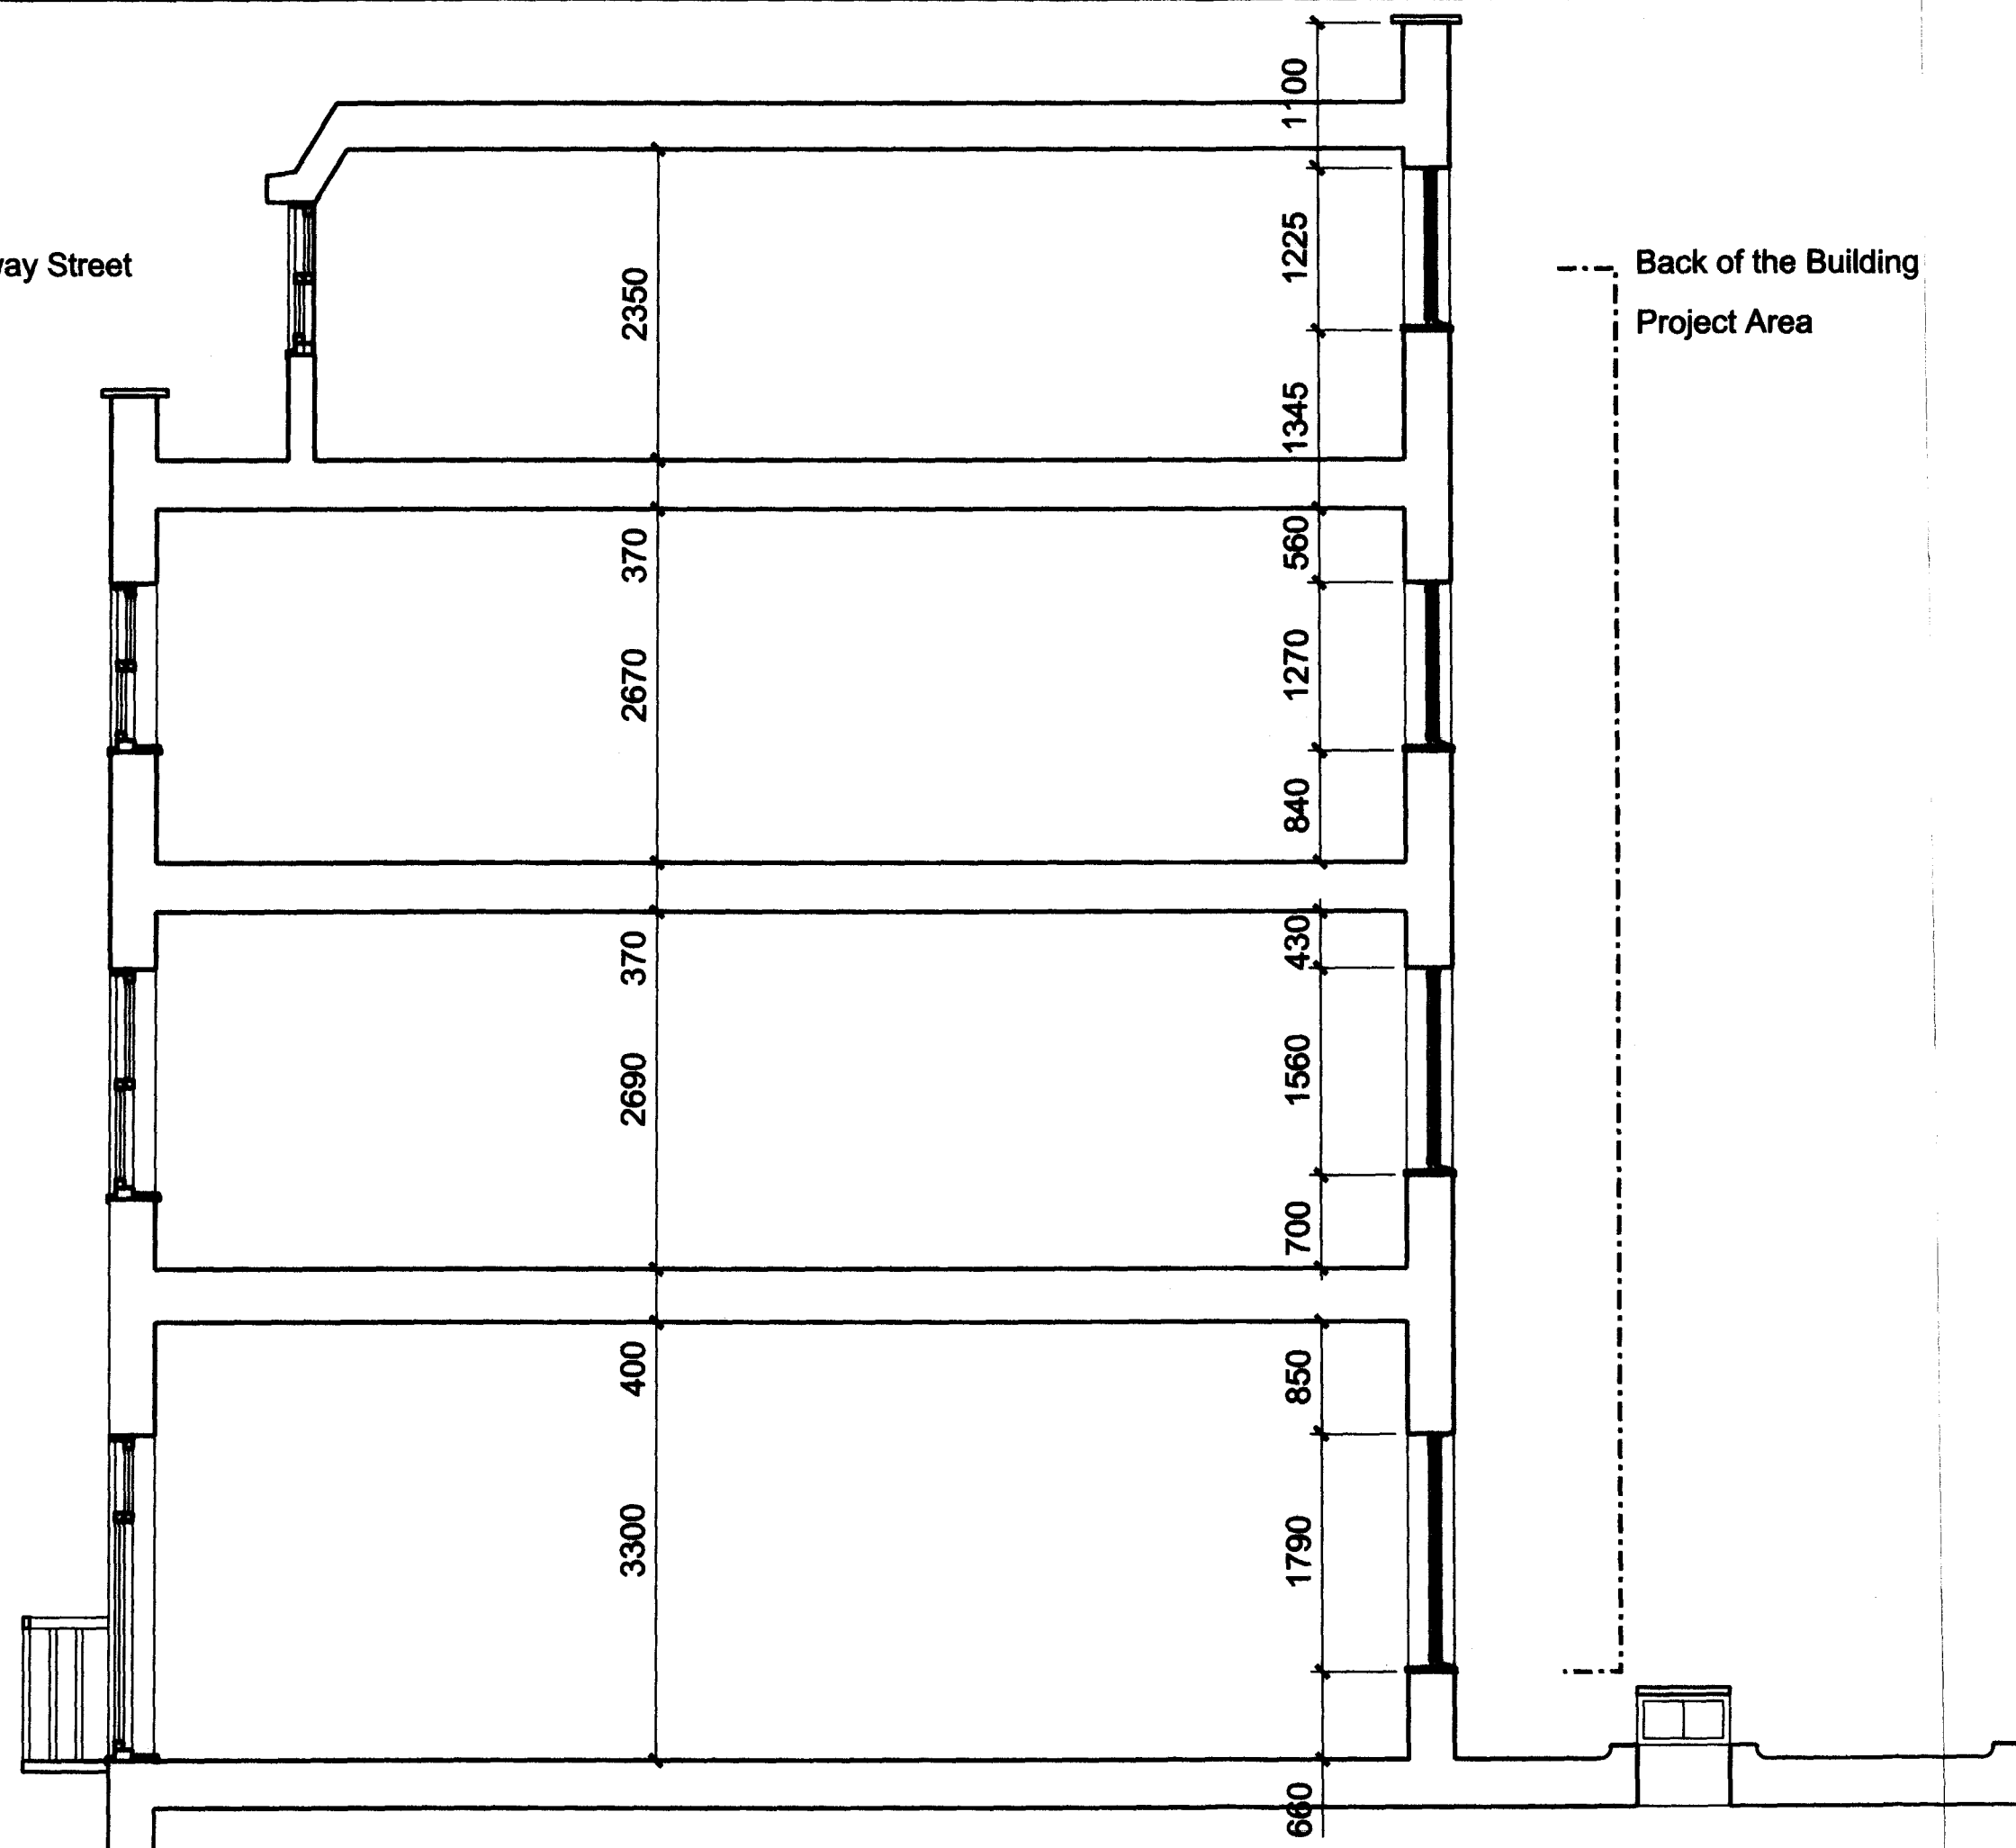

- General Notes
1. Do not scale drawings. Dimensions govern.
 2. All dimensions are in centimeters unless noted otherwise.
 3. All dimensions shall be verified on site before proceeding with the work.
 4. mArco ferri architect shall be notified in writing of any discrepancies.
 5. Any areas indicated on this sheet are approximate and indicative only.

01	22/04/10	Planning Application	MF
Rev.	Date	Reason For Issue	Chk

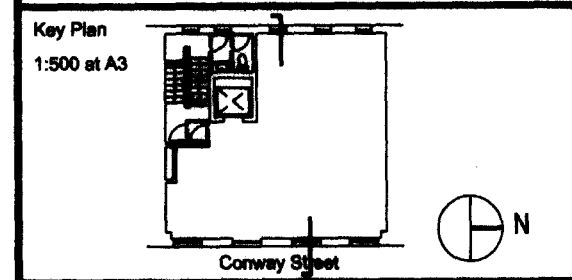

Marco Ferri Architect
C/O Vyonyx
1st Floor
30-40 Elcho Street
London SW11 4AU

Client
Republic of Croatia Embassy

Project
Replace of rear windows,
10-21 Conway Street
London, W1

Title
Proposed Vertical Section

Project No.	Scale @ A3	Date	Drawn By
4	1:50	15/04/10	MF
Number	Revision		
A - s - 01	##		