


Level 2

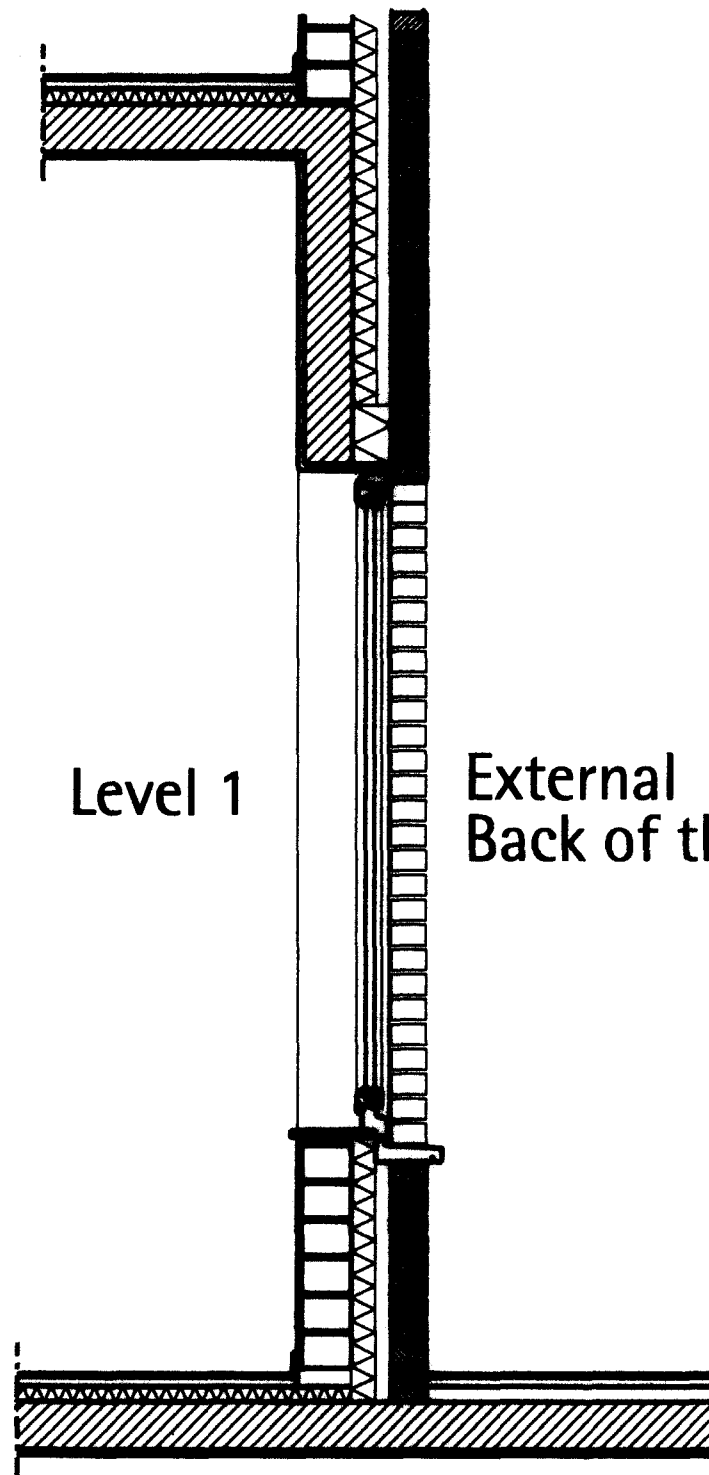


Level 1

External
Back of the building

70mm

70mm

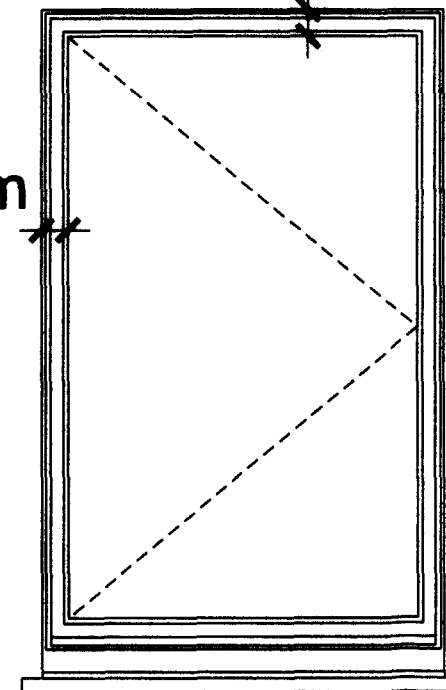


General Notes

1. Do not scale drawings. Dimensions govern.
2. All dimensions are in centimeters unless noted otherwise.
3. All dimensions shall be verified on site before proceeding with the work.
4. mArco ferri architect shall be notified in writing of any discrepancies.
5. Any areas indicated on this sheet are approximate and indicative only.

Rev.	Date	Reason For Issue	Chk
01	22/04/10	Planning Application	MF

Key Plan
1:500 at A3

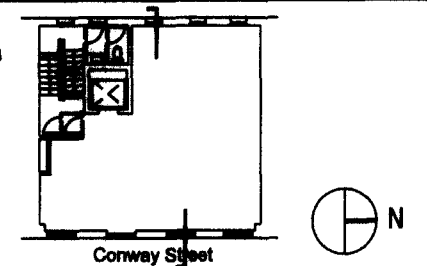

Marco Ferri Architect
C/O Vyonix
1st Floor
30-40 Elcho Street
London SW11 4AU

Client
Republic of Croatia Embassy

Project
Replace of rear windows,
10-21 Conway Street
London, W1

Title
Proposed Detailed Vertical Section
and Elevation

Project No.	Scale @ A3	Date	Drawn By
4	1:20	15/04/10	MF
Number	Revision		
A - s - 02	##		