


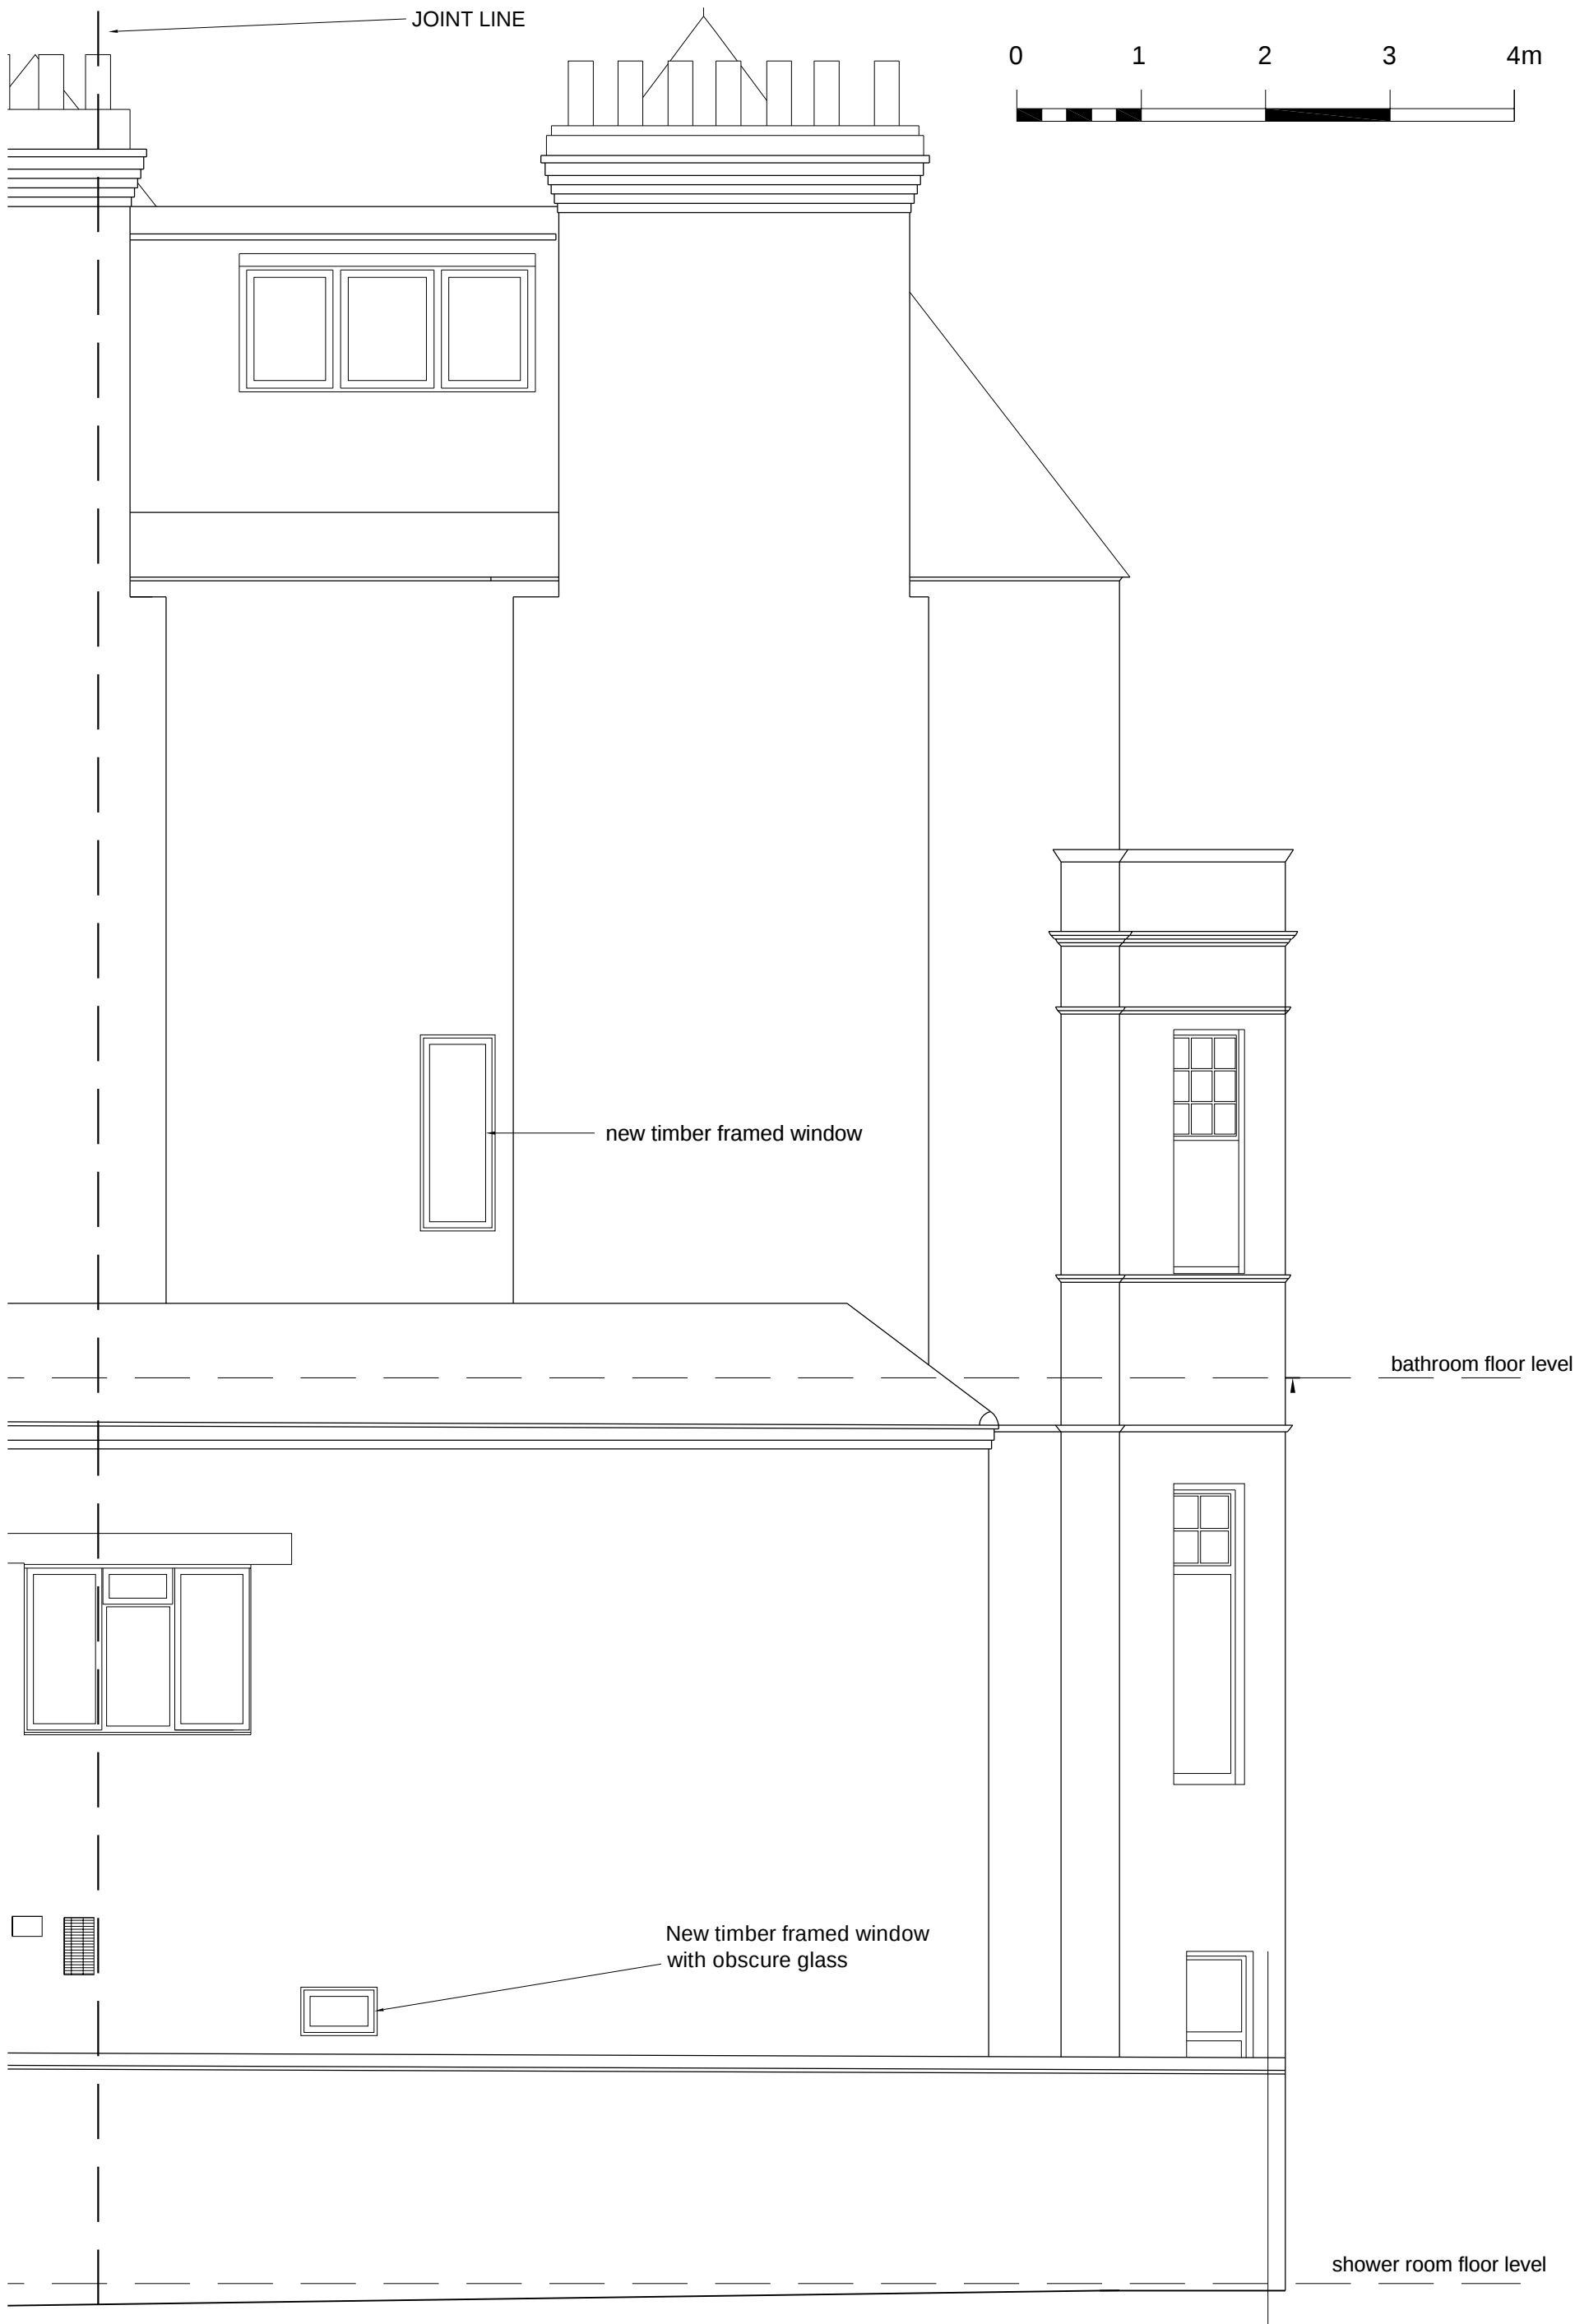

AIVARS ARCHITECTS

Aivars Architect Ltd. Company No. 04648728

43B Eton Avenue . London NW3 3EP England
Tel 44(0)20 7794 5411 - Fax 44(0)870 7061949
ca@aivarsarchitects.com

**43 ETON AVENUE
LONDON NW3 3EP**

Drawing Title

**PROPOSED
SIDE ELEVATION
(PART)**

Scale

Issued

1:50@A3 APRIL 2010

Status

PLANNING

Job No.

Dwg. No.

Rev.

175/P / 06

-