


Rev	Date	Description
1		

LEGEND:



EXTENT OF WORK

- 1 ENLARGED WCs
- 2 NEW COAT STORAGE
- 3 NEW TIMBER DECK ON STEEL FRAME
- 4 HORIZONTAL HARDWOOD SCREEN
- 5 HARWOOD FACED PLANTERS
- 6 FURNITURE STORAGE
- 7 MIRRORED SUN PIPE
- 8 EXTERNAL LIGHTING AT LOW LEVEL
- 9 PROPOSED FIRE ESCAPE STAIR EXTENSION TO ROOF LEVEL  
HARDWOOD CLAD. FELT ROOF
- 10 PROPOSED DEMOUNTABLE SERVERY
- 11 METAL MESH AT TOP SECTION OF SCREEN
- 12 FIRE ALARM CONTROLLED DOOR
- 13 FABRIC SAIL

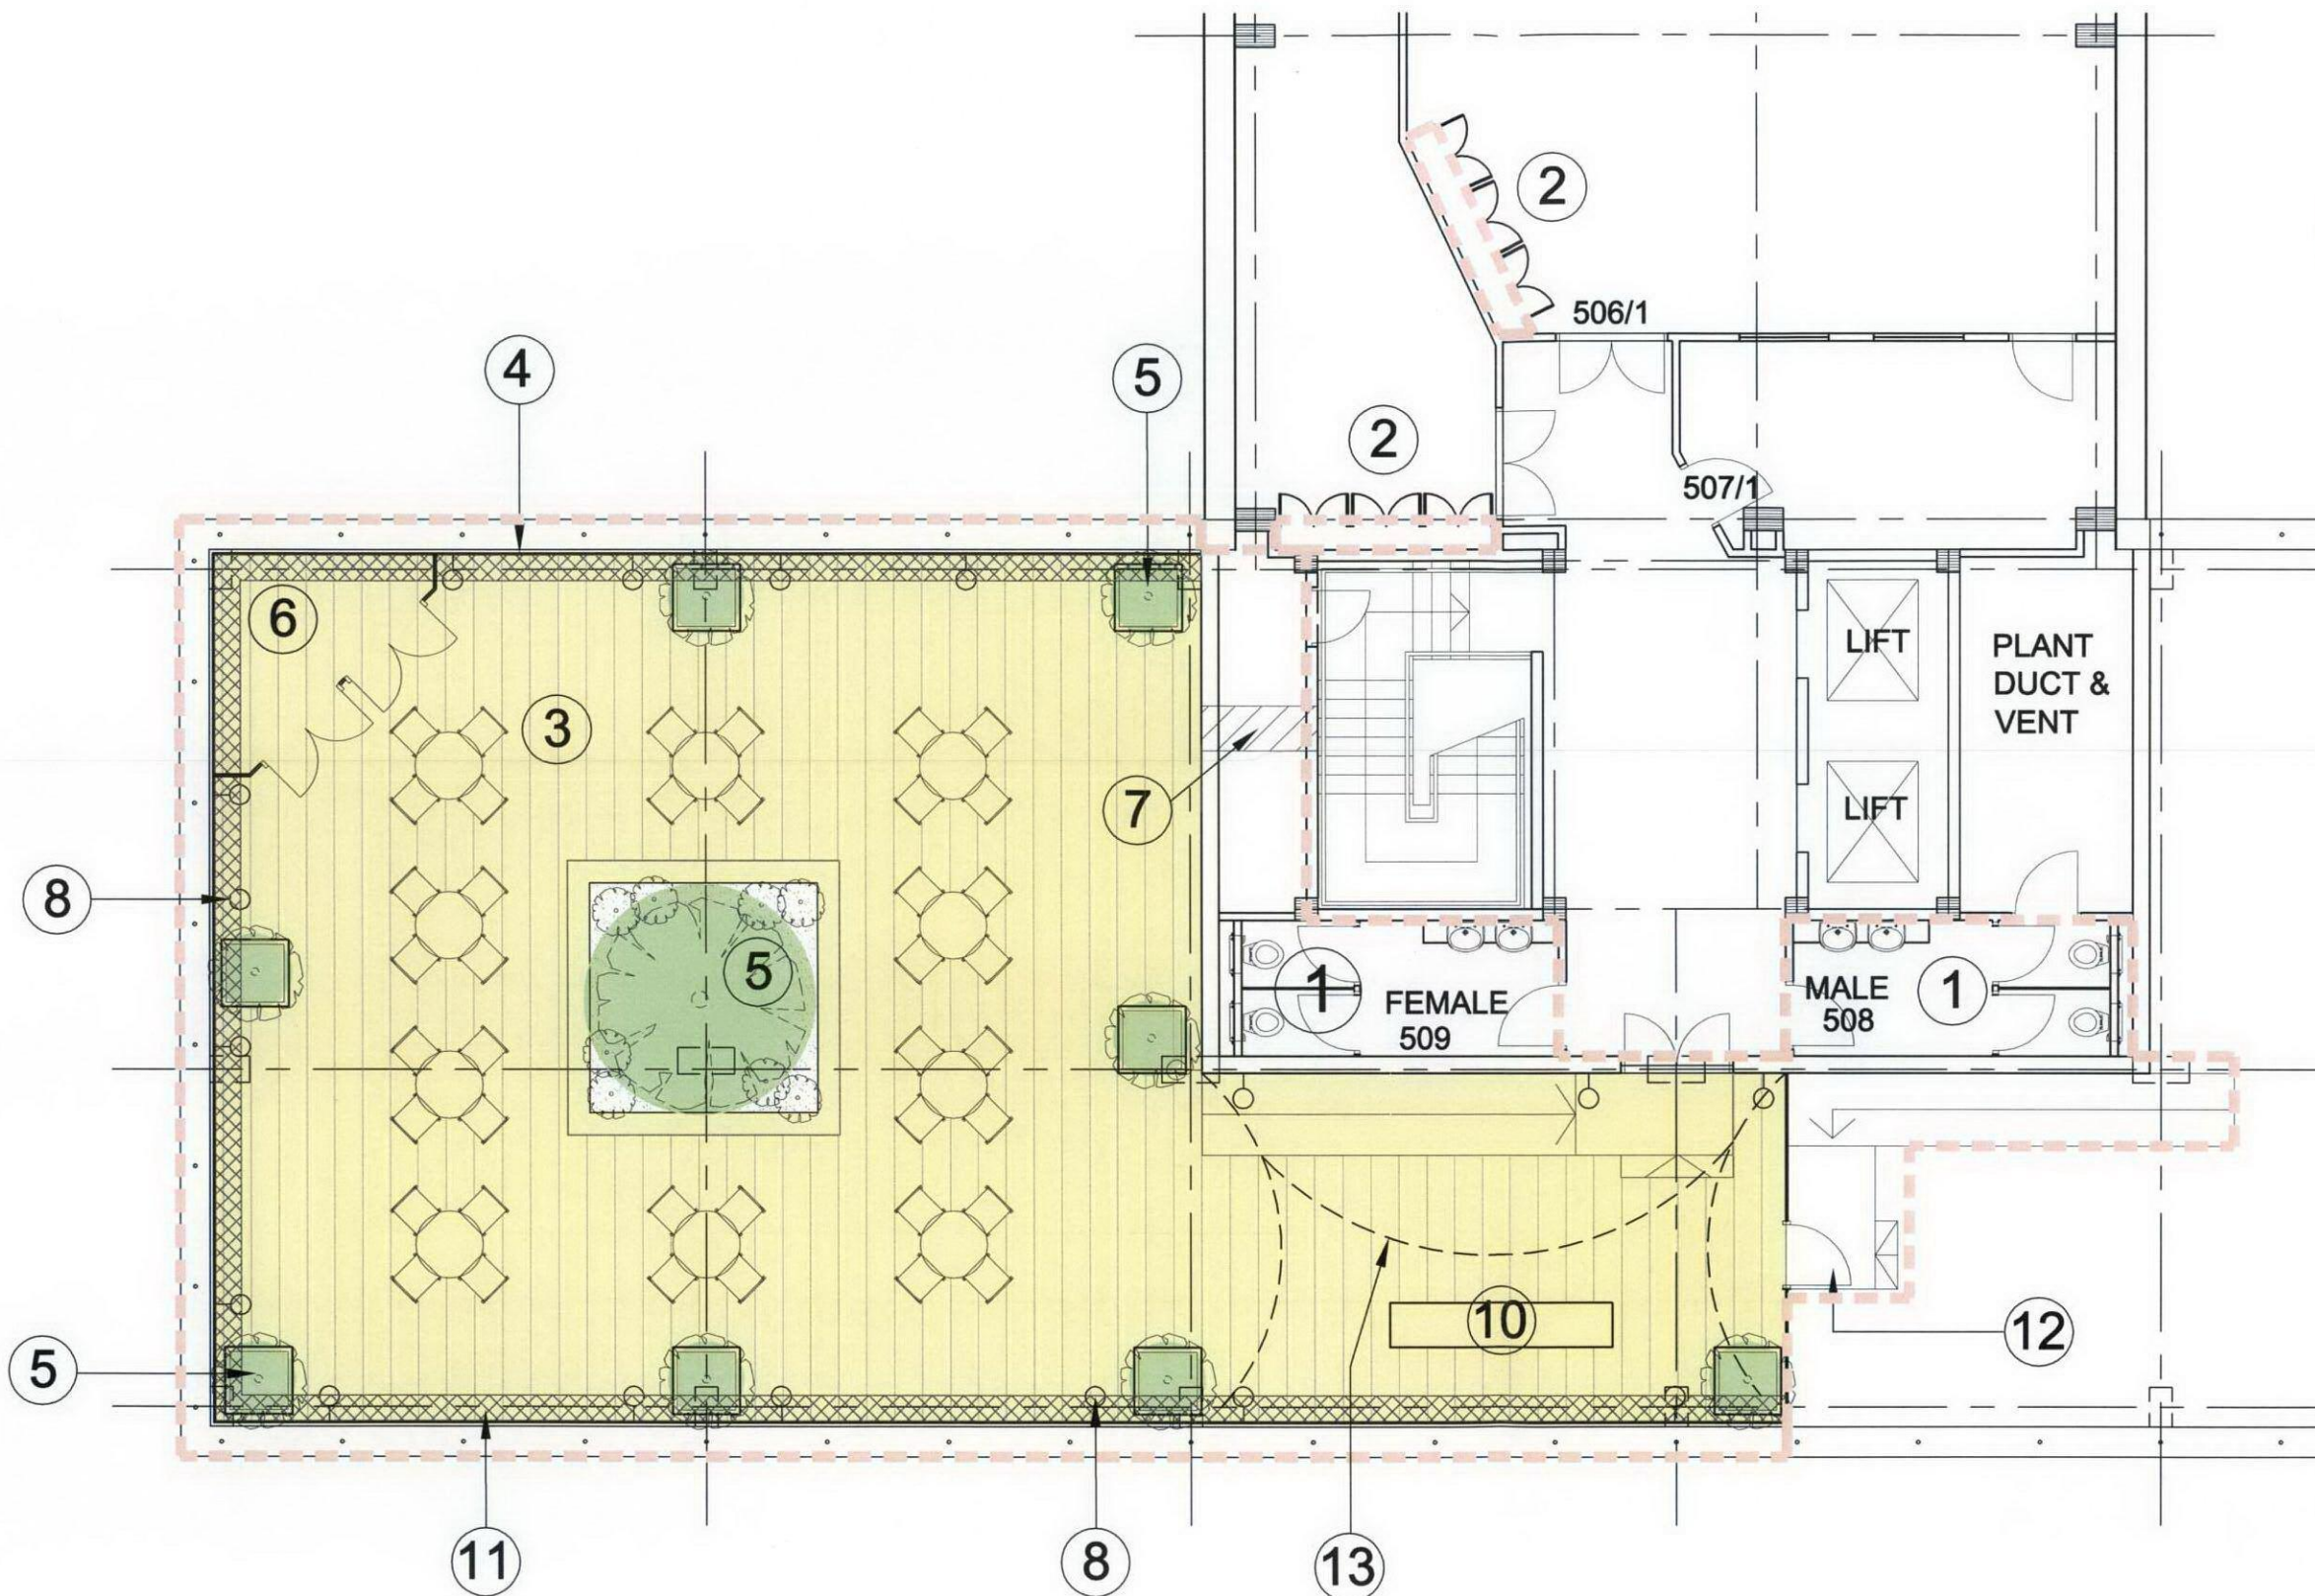

TAVISTOCK AND PORTMAN BUILDING USAGE SURVEY	Proposed 5th Floor Plan Break out space for staff and students
--	--