
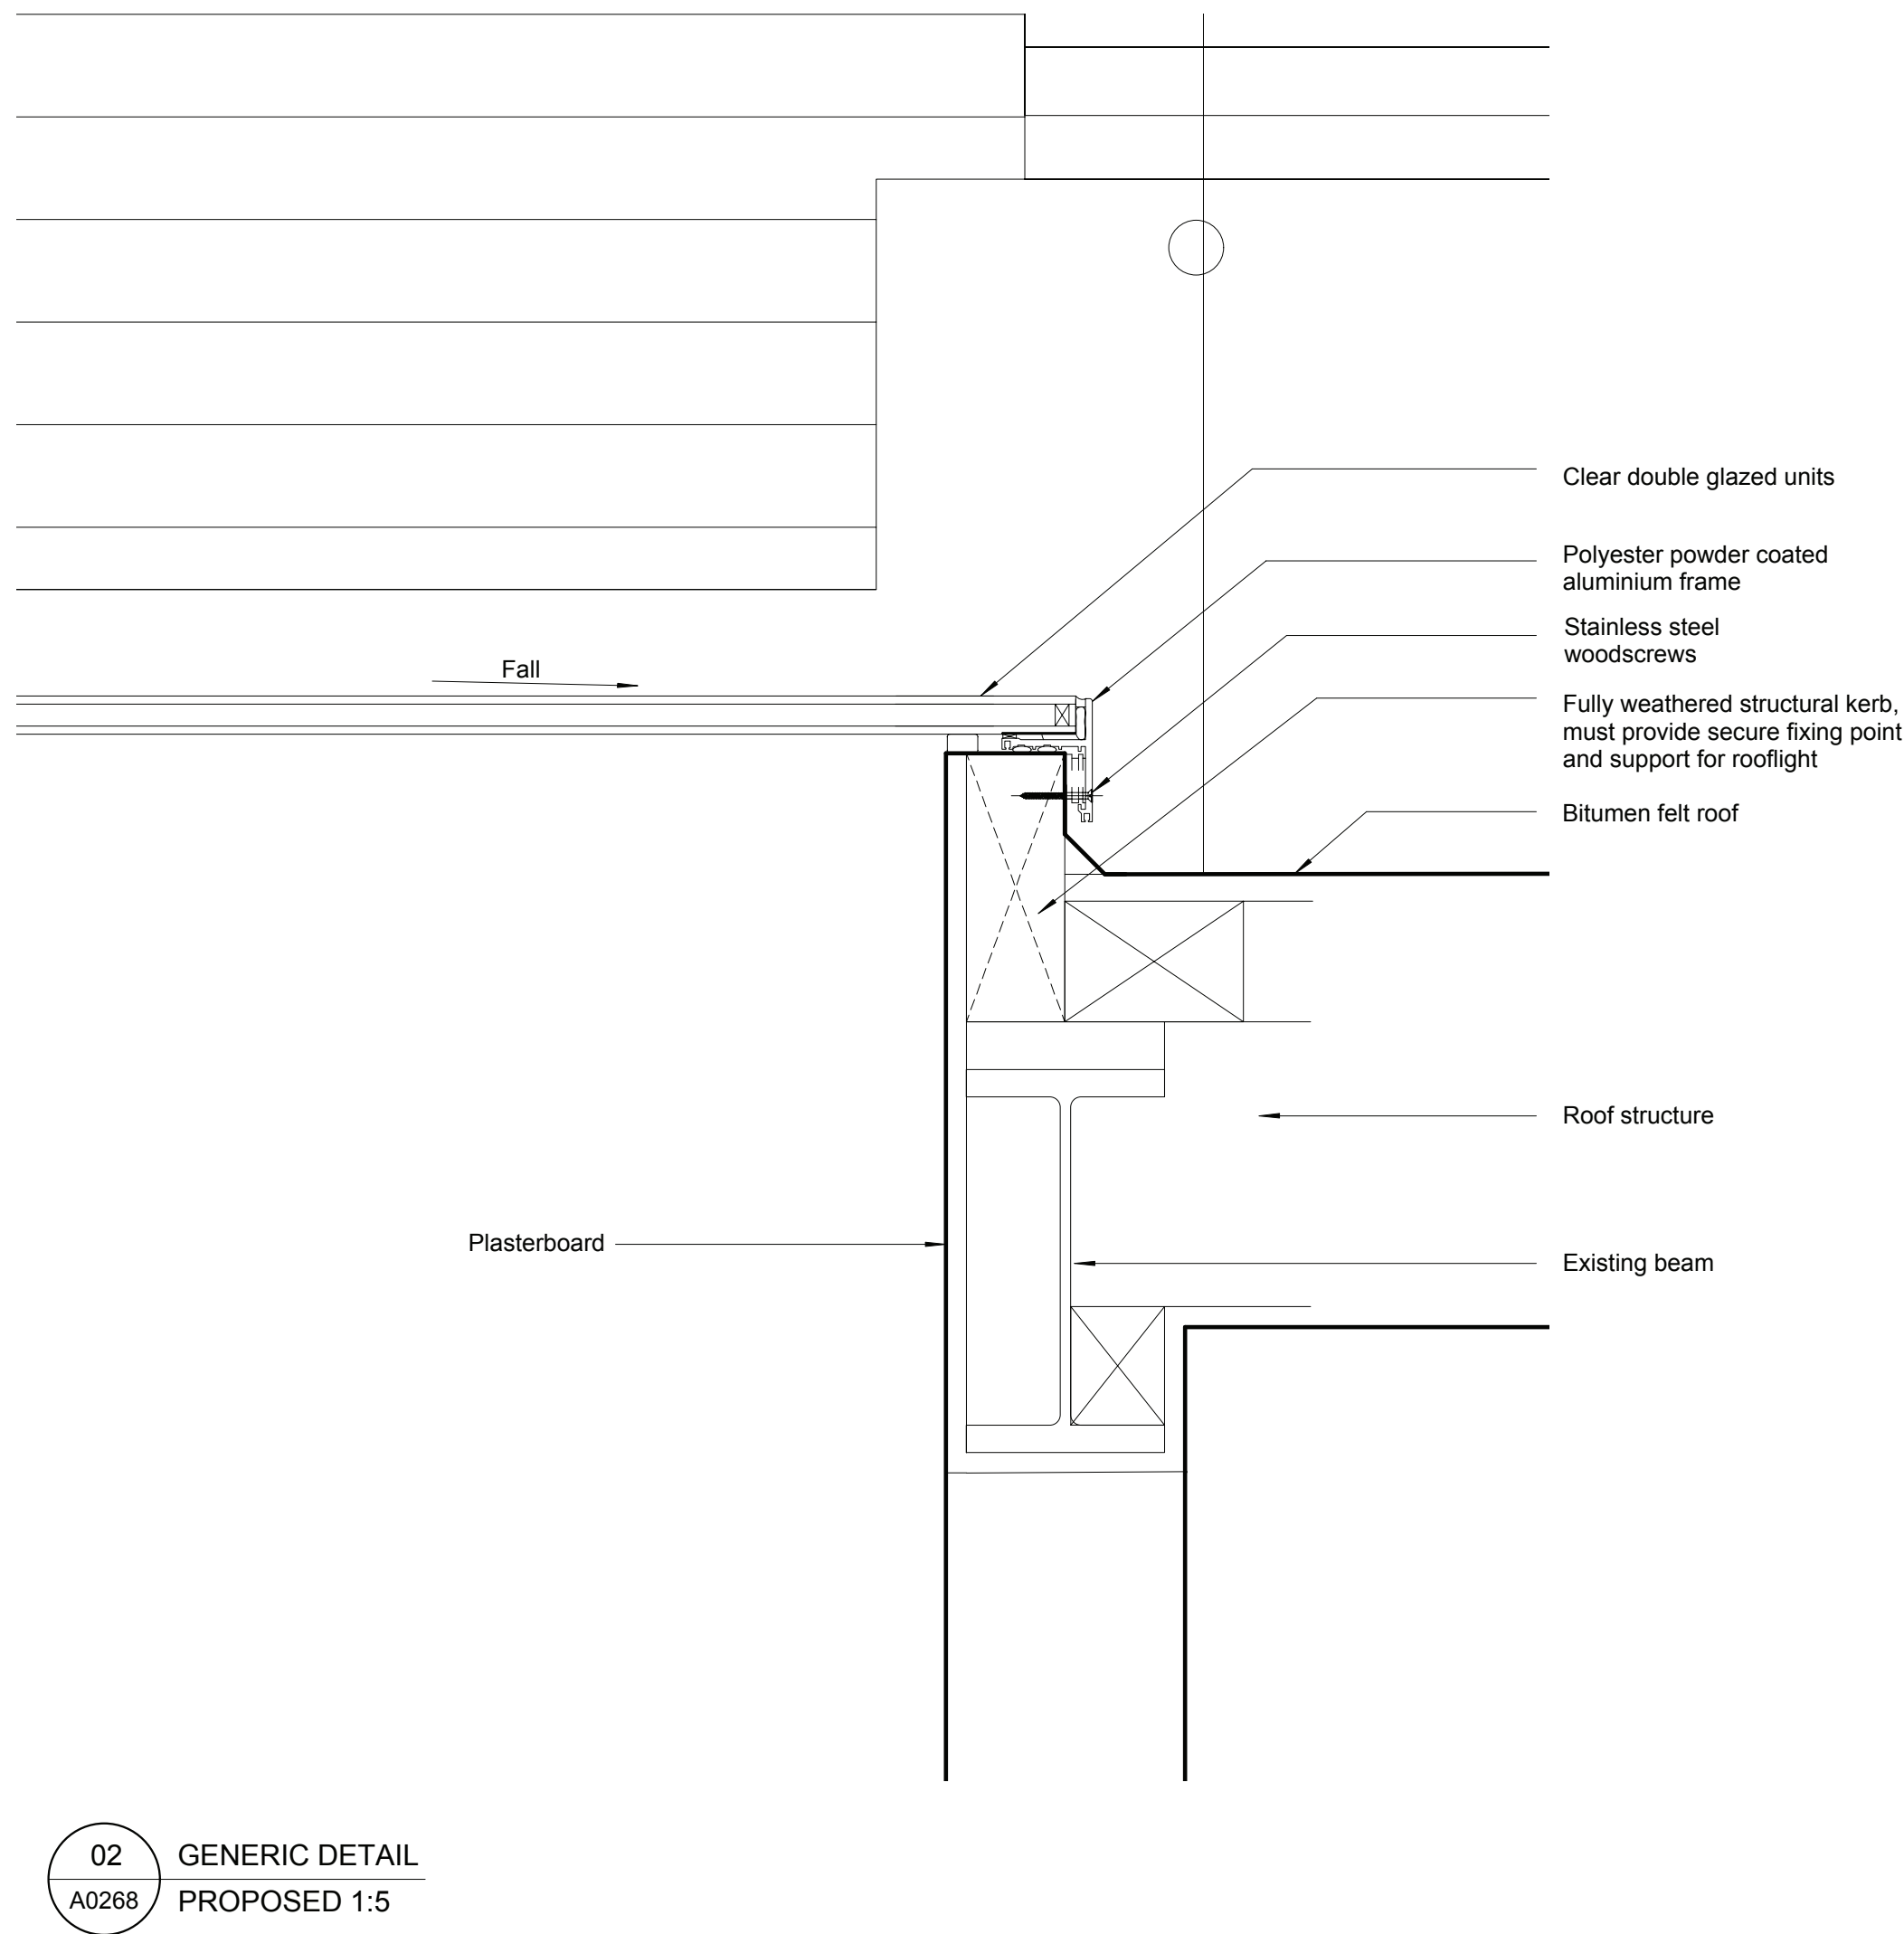


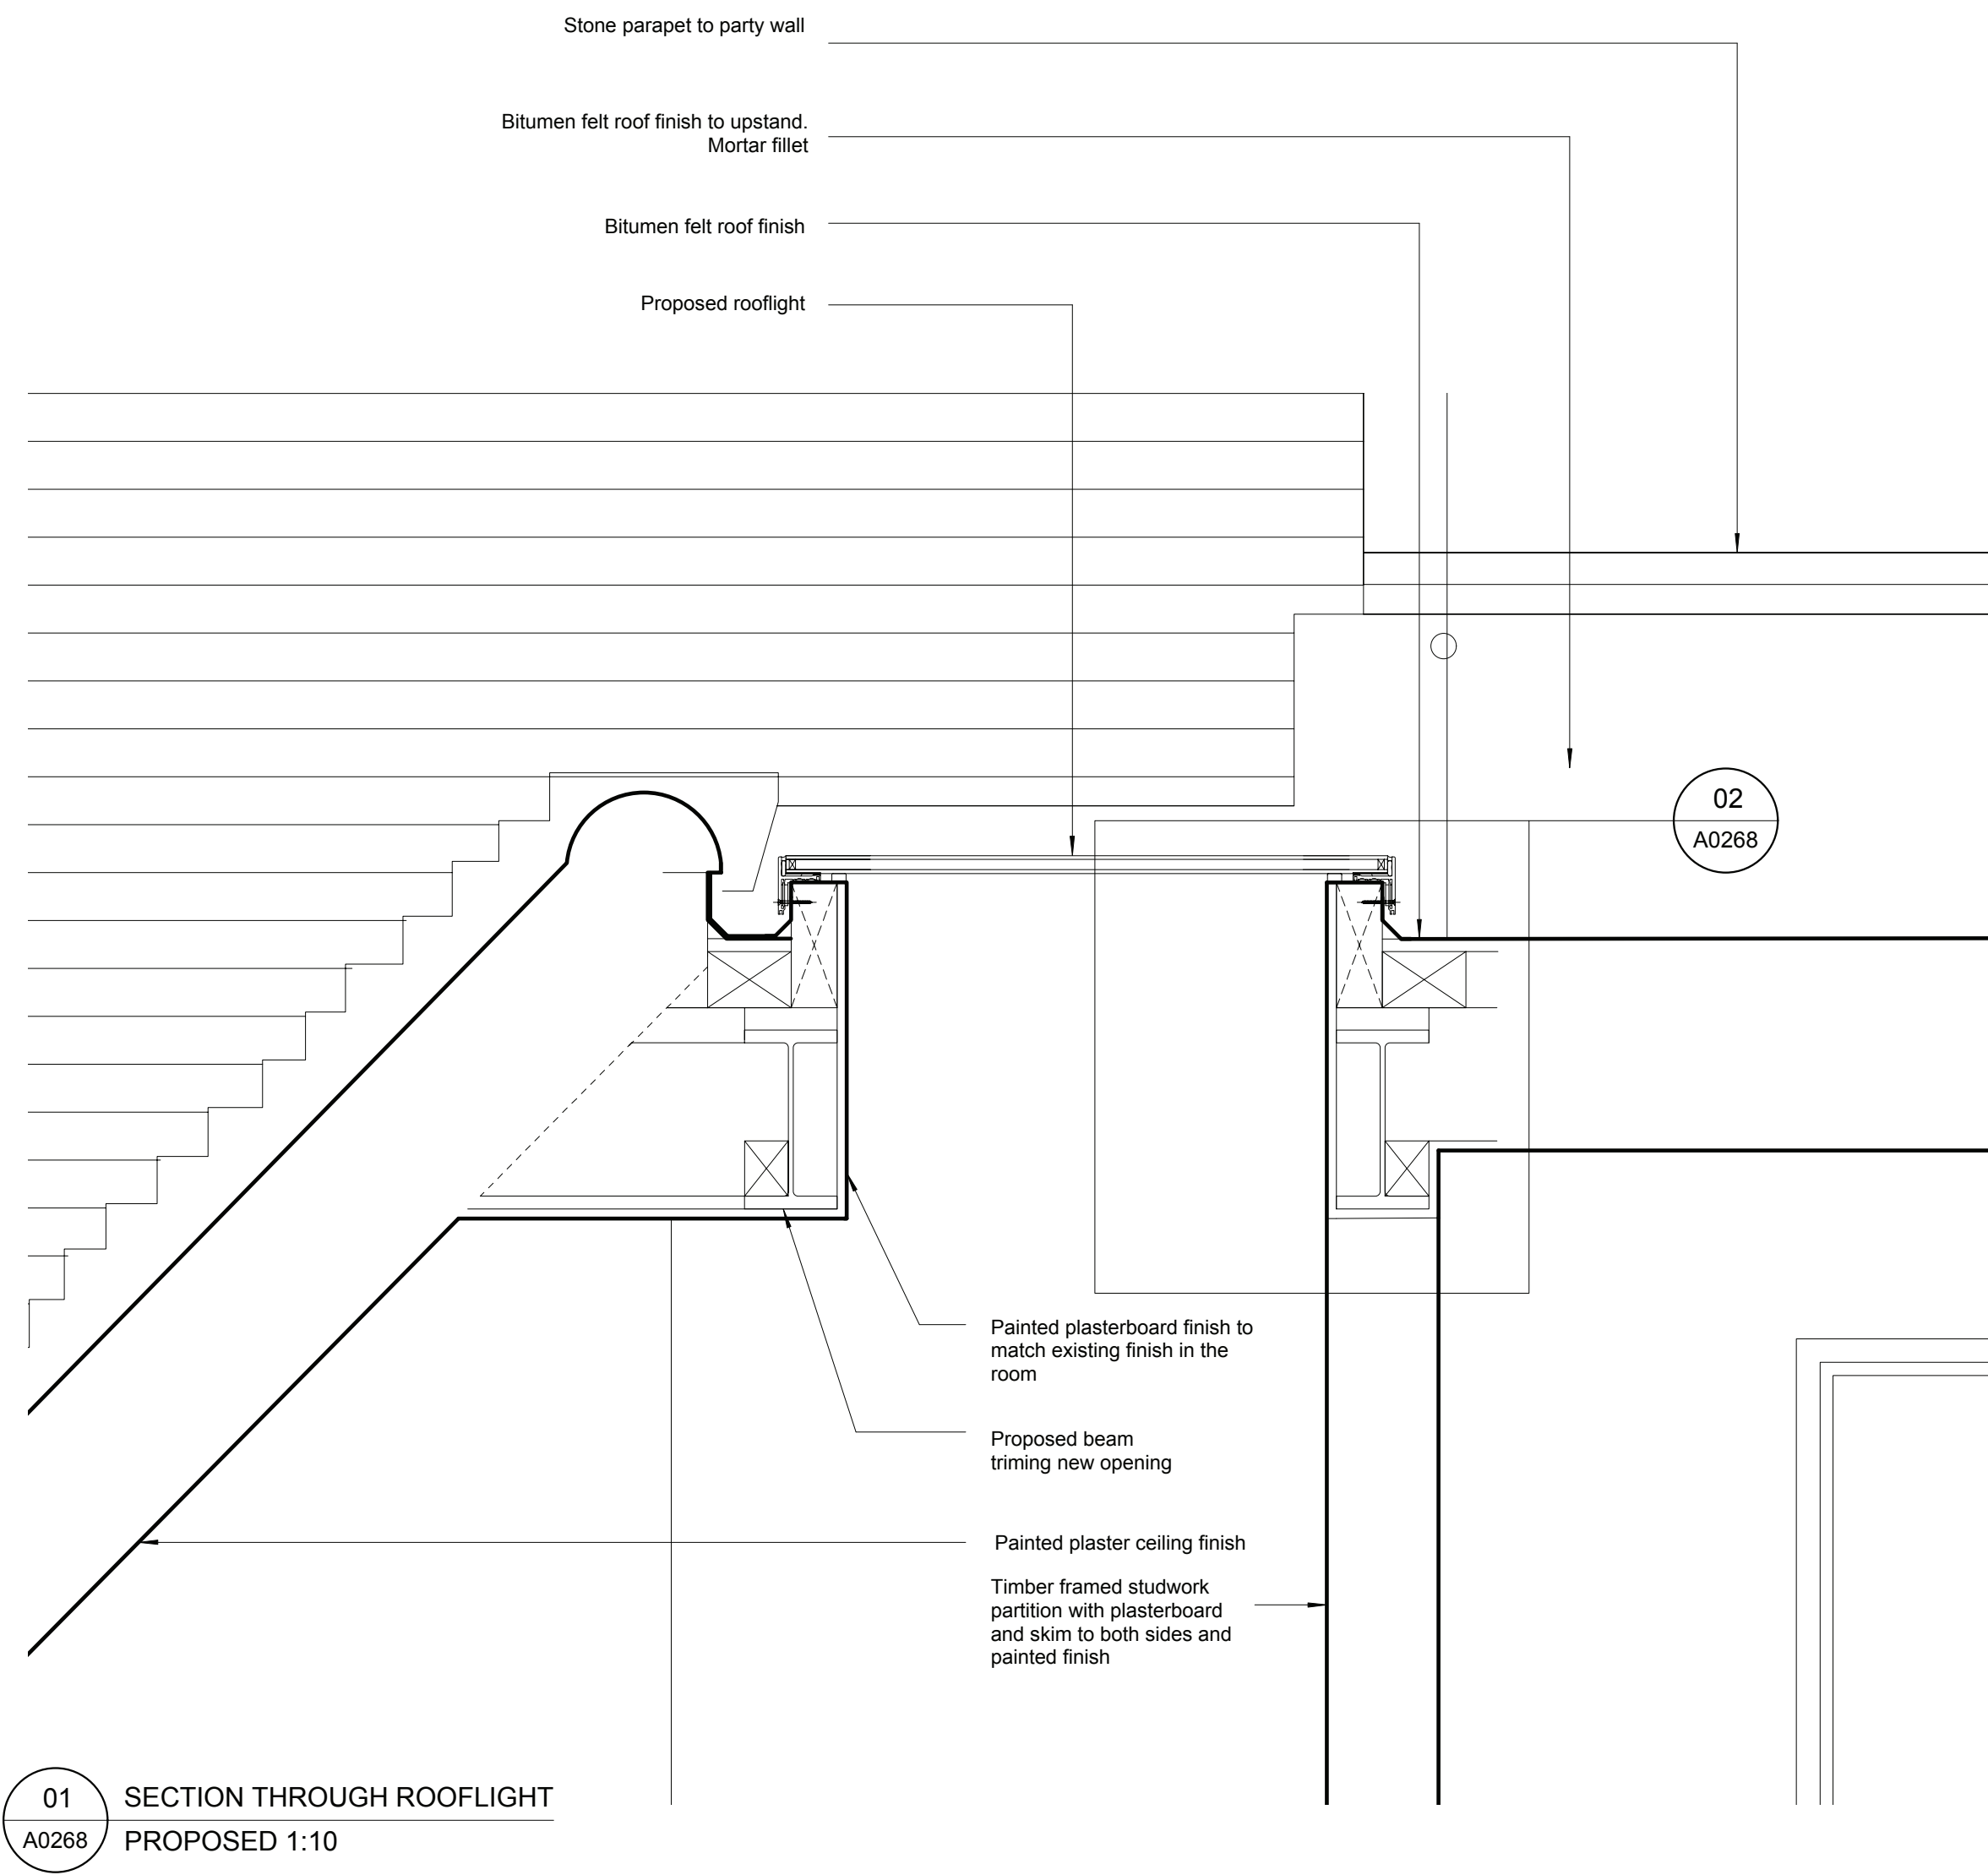

Notes
Copyright remains the property of Canaway Fleming Architects and this drawing is not to be used for any purposes without the express permission of the Architect. No implied License is given for its use.

Do not scale from this drawing. All dimensions should be checked on site for accuracy.

Revisions

CANAWAY FLEMING ARCHITECTS

Canaway Fleming Architects Ltd
The Dutch House
307-308 High Holborn
London WC1V 7LL

T: 020 7430 2262
F: 020 7430 2274
E: mailbox@canawayfleming.com

Client: Holborn Links Limited.

Project: 8 Southampton Place, London.

Drawing Title: Proposed Rooflight Details

Date: March 2010 Scale: 1:10 @ A1
1:5 @ A1

© Copyright Canaway Fleming Architects Ltd.

Project	Origin	No.	Revision
058	A	0268	-
Status	Drawn	Checked	
PLANNING	LH	MC	