



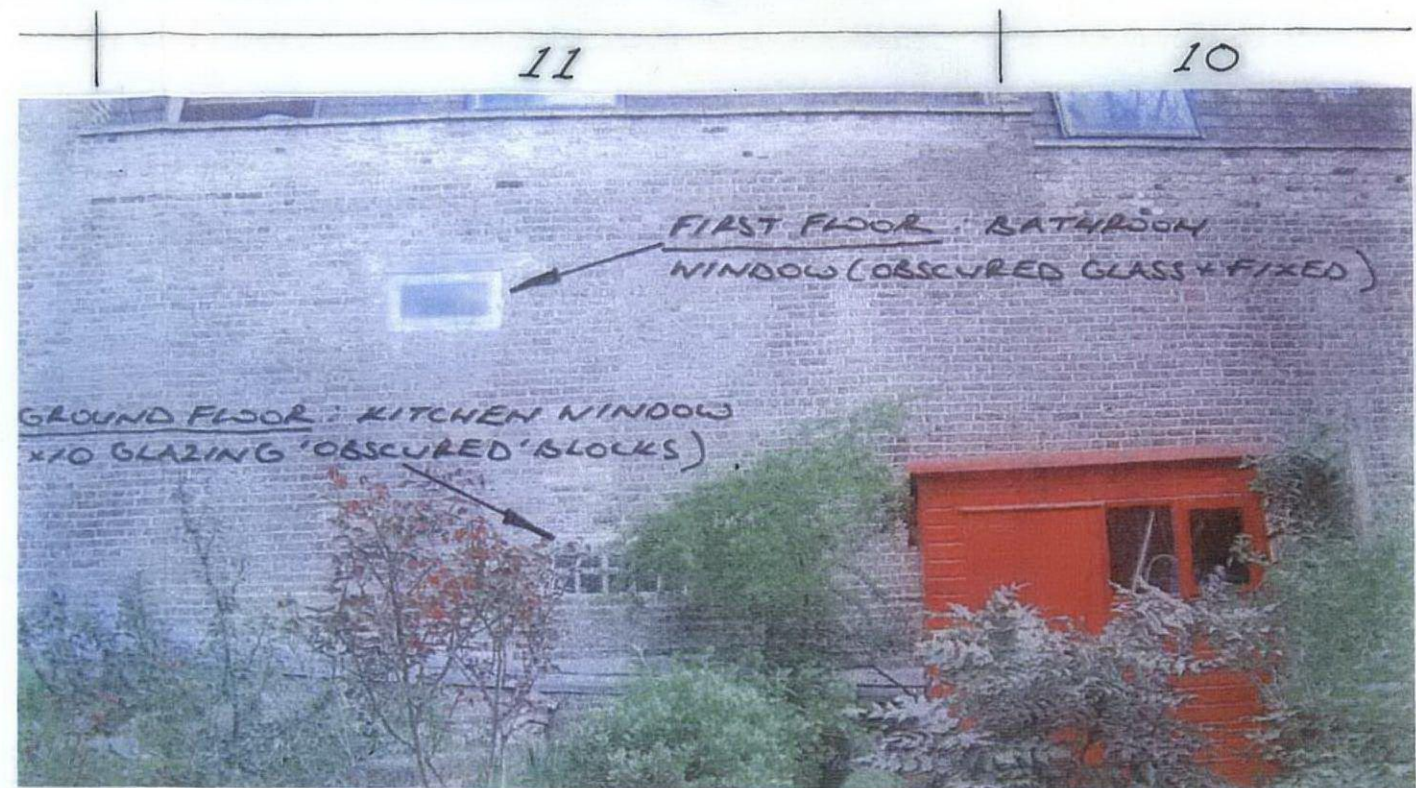

11 Railey Mews NW5 - GRANTED Permission for 'obscured glazed' windows

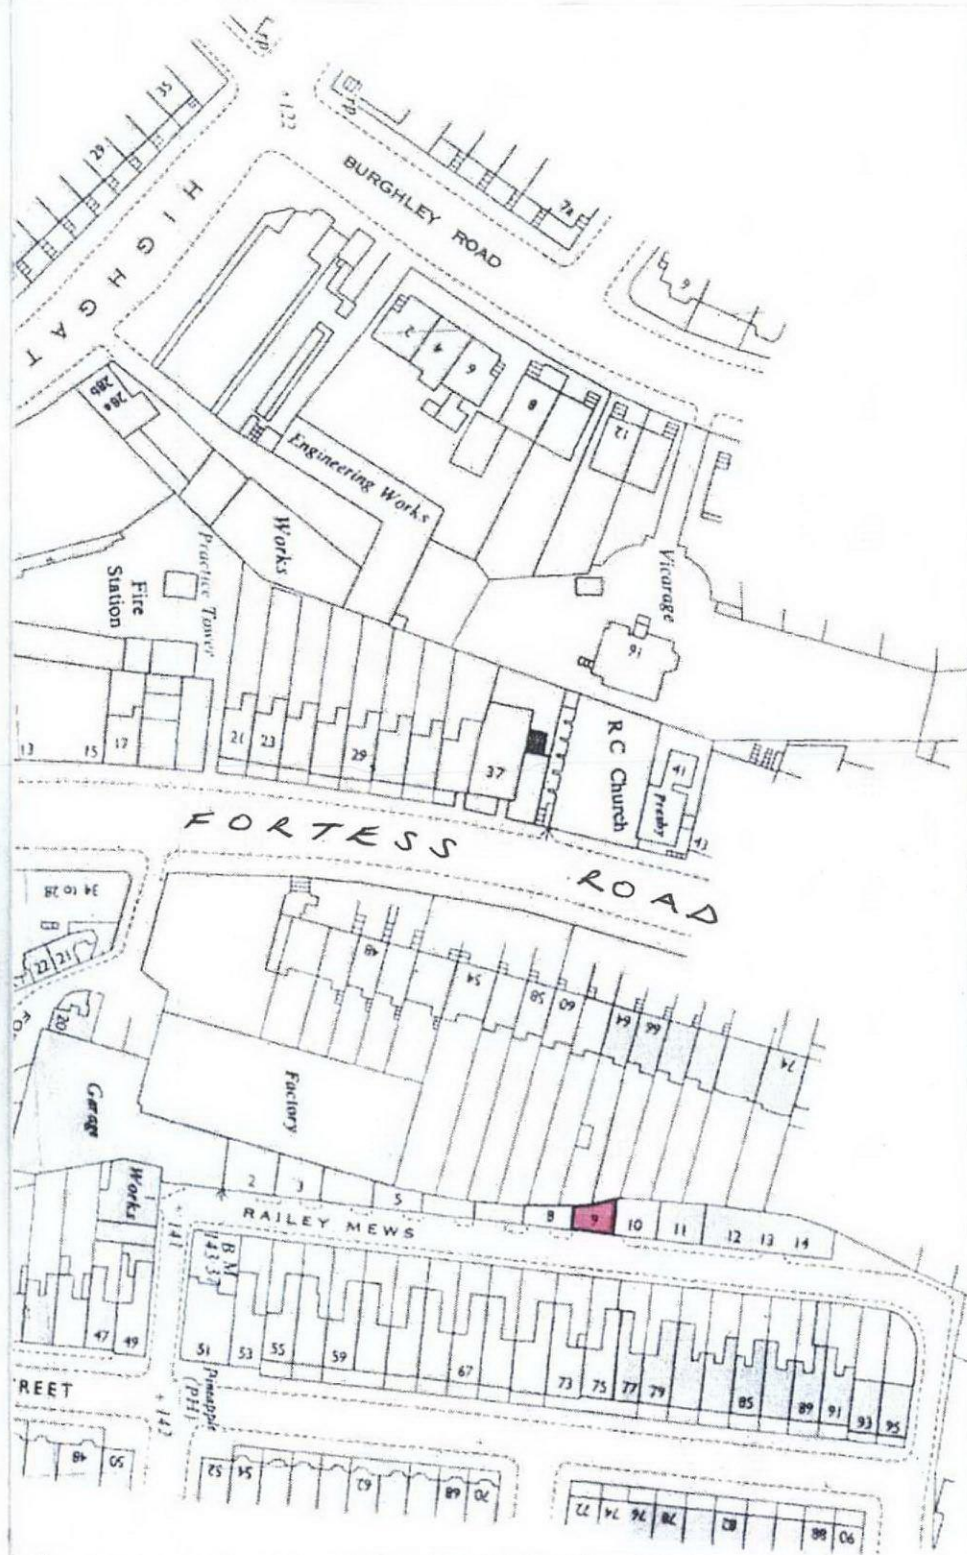

PLAN

EXISTING + PROPOSED - 1/1250 OS SITE PLAN + PHOTOGRAPHS

APPLICANT

MR WILLIAM BONE

SCALE

1:50

L.P.A.

L.B. CAMDEN

SITE

9 RAILEY MEWS NW5 2PA

DATE

MARCH 2010

DRAWING N°

9/RM/NW5/001