



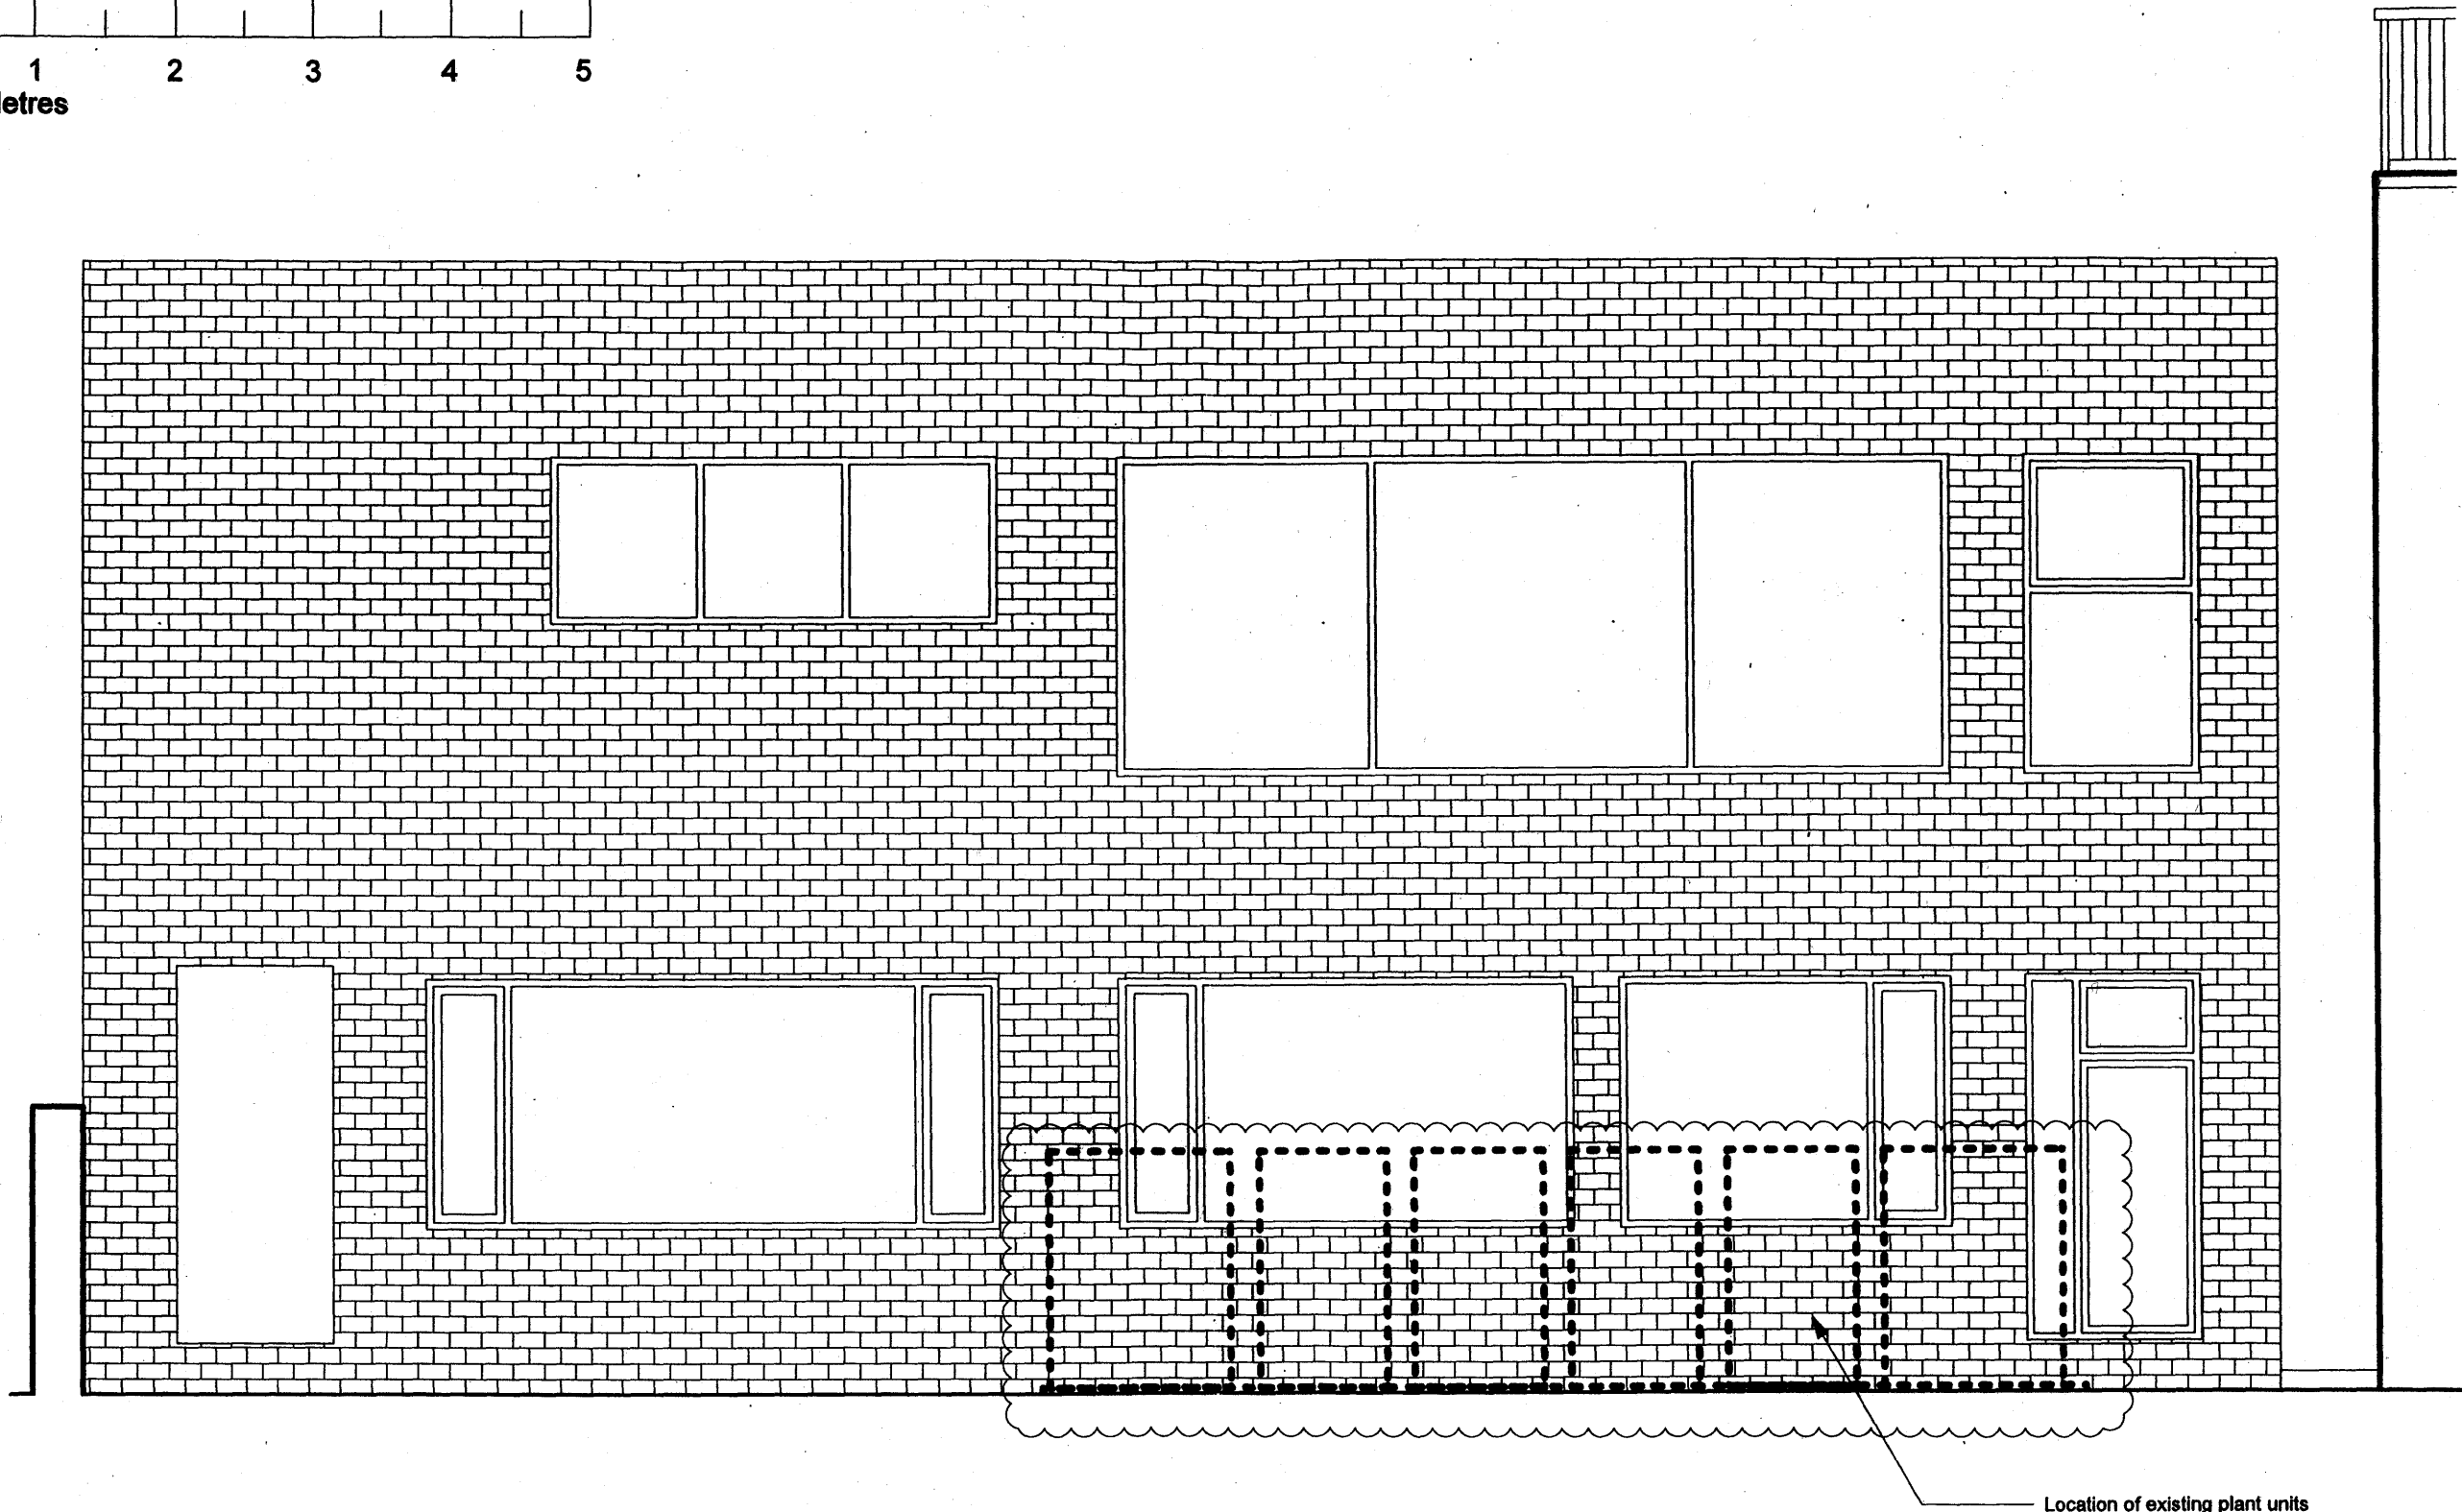

Location of existing plant units

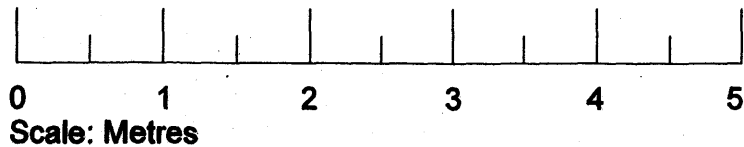

LOCATION: 154 COLNEY HATCH LANE, MURWELL HILL, LONDON, N10 1ER
PHONE: +44 (0) 20 8462 0485 FAX: +44 (0) 20 8883 4104
WEBSITE: www.alldonedesign.co.uk EMAIL: info@alldonedesign.co.uk

PROJECT TITLE
126 ALBERT STREET,
LONDON
NW1 7NE

CLIENT
WORLD ORT

DRAWING TITLE
EXISTING SECTION C-C

SCALE @ A3
1:50
DATE
APR 10

STATUS
PLANNING

DRAWING NO.
205
REV
A

REV	DATE	AMENDMENT
1	April	Outline of existing plant units shown

© COPYRIGHT
The copyright in this drawing is retained by All Done Design Ltd, and no licence or assignment
of any kind has been, or is, granted to any third party without the prior written consent of
originals of the drawings or otherwise unless otherwise agreed in writing.
The contractor shall check and verify all dimensions on site and report any discrepancies
in writing to All Done Design Ltd, before proceeding with work.

NOTES:

RECEIVED
15 APR 2010