



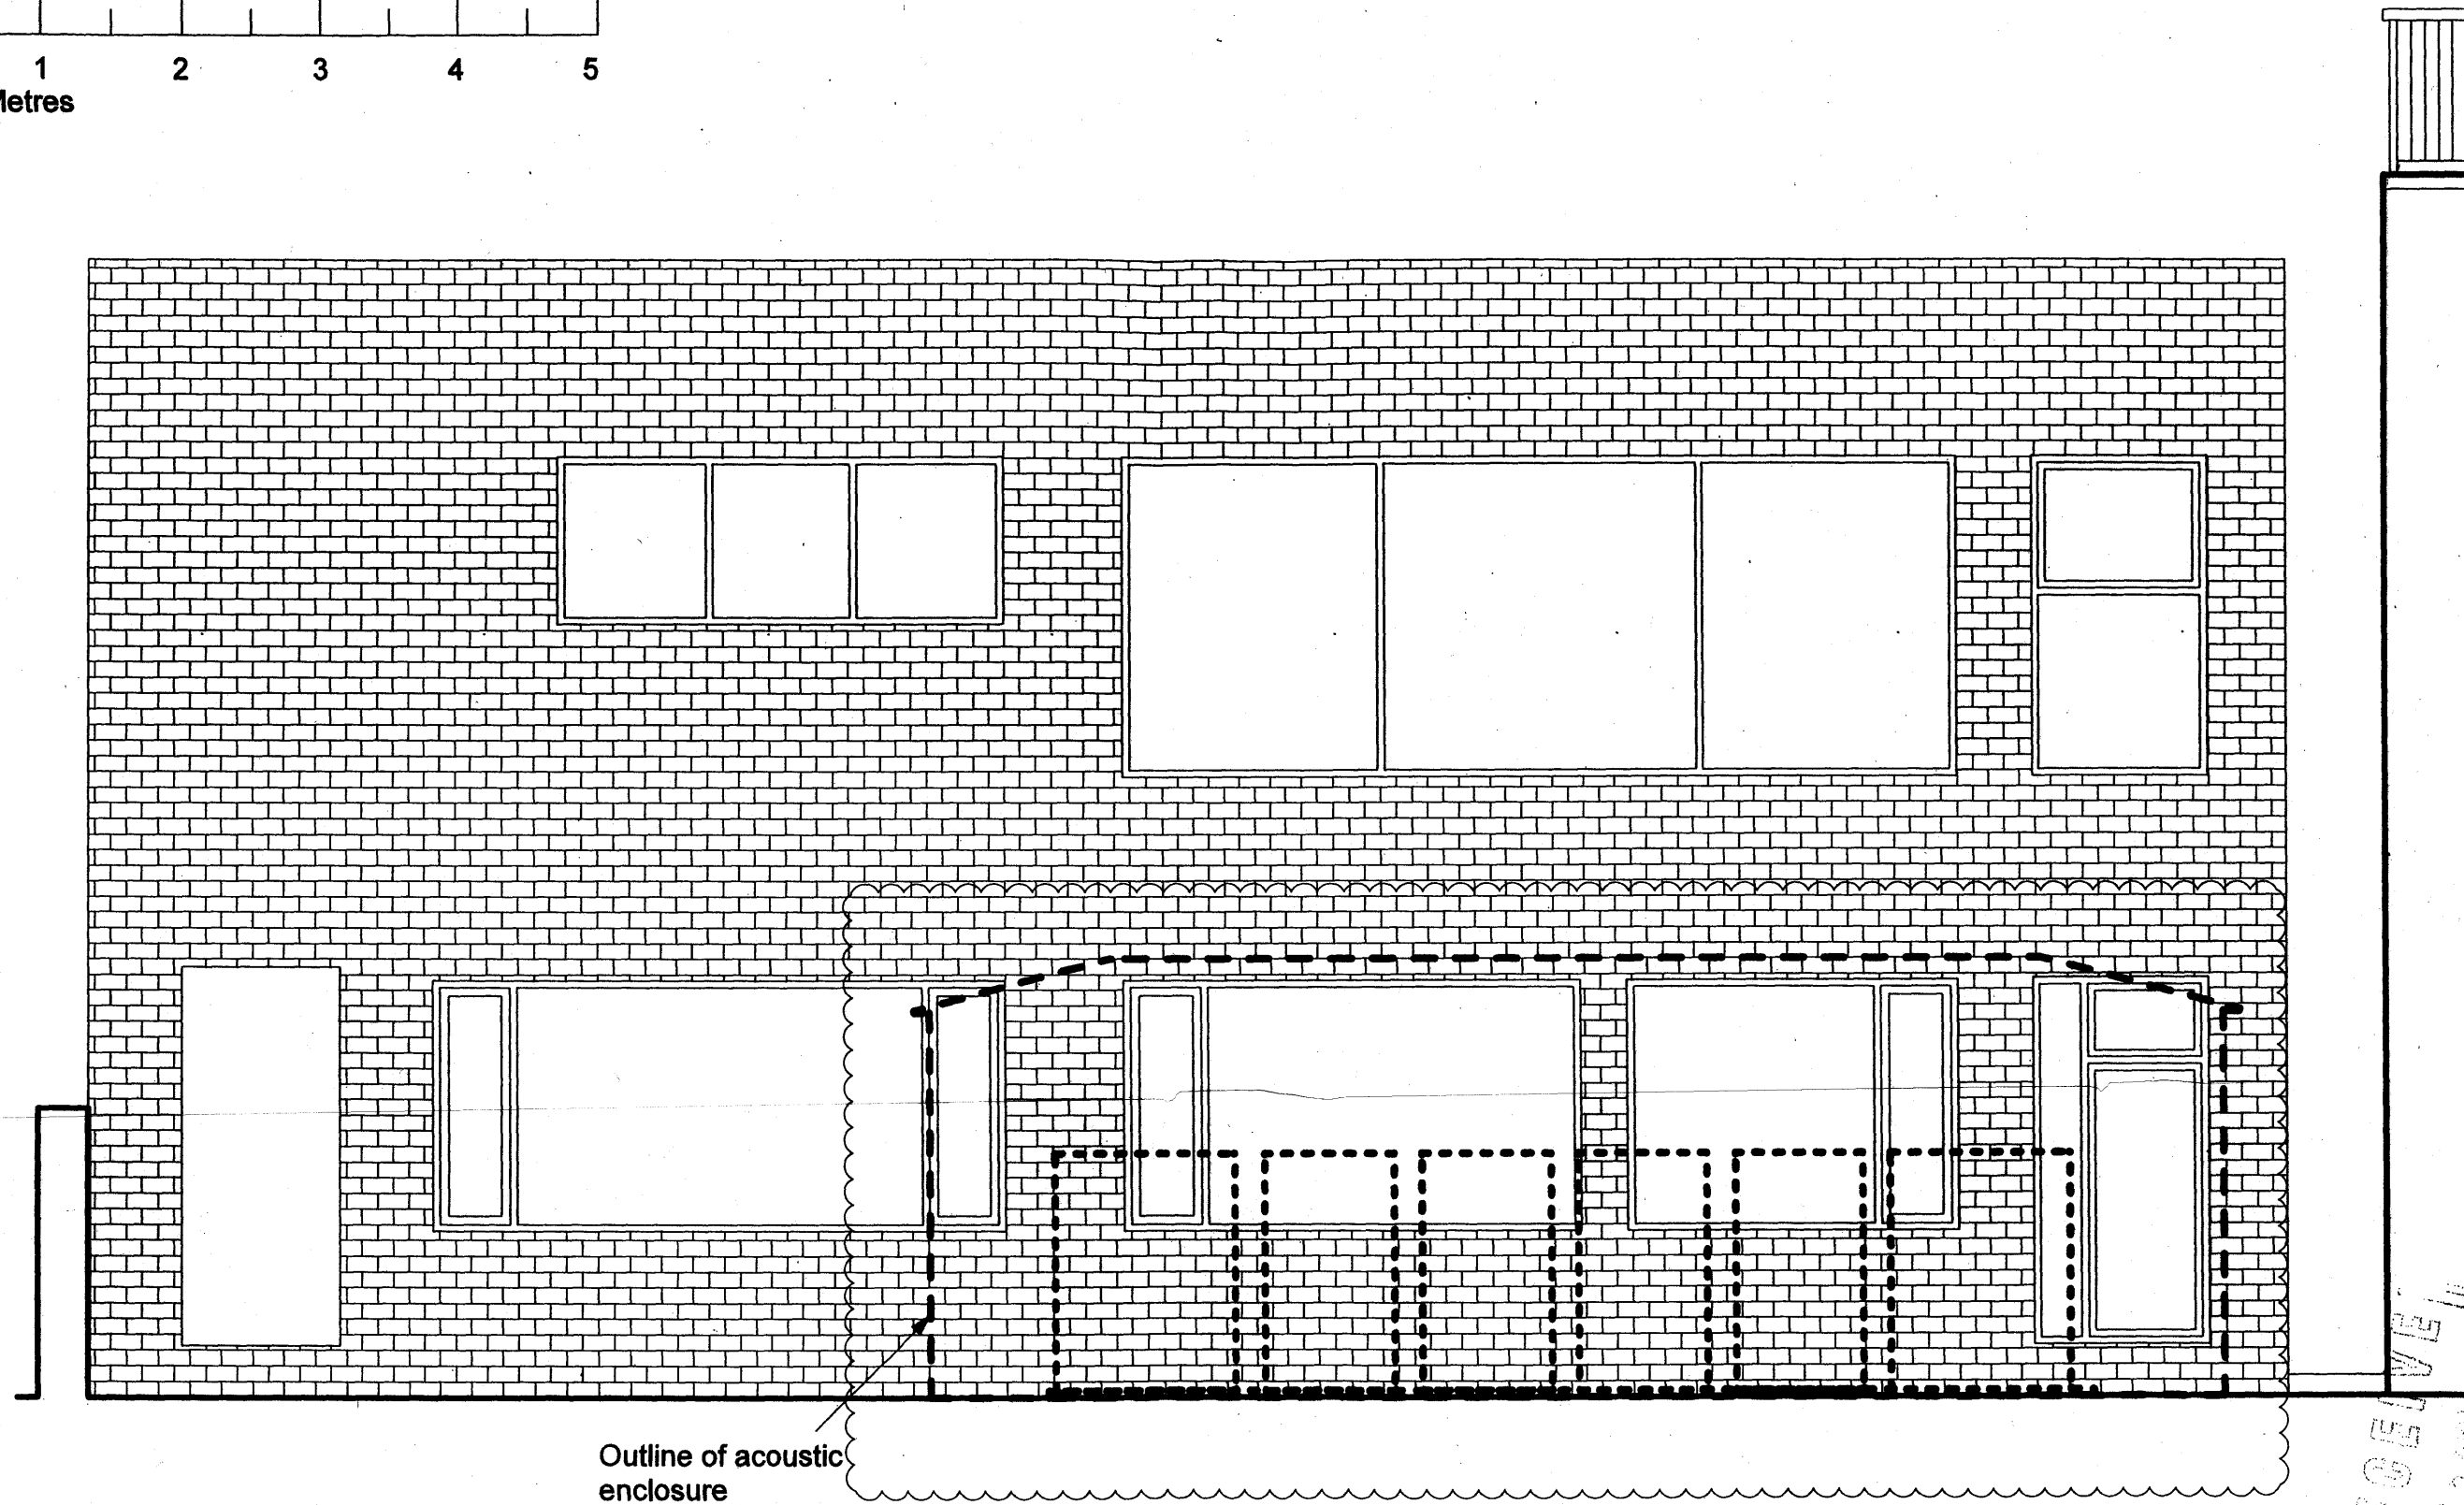

Outline of acoustic enclosure

RECEIVED
10 APR 2009

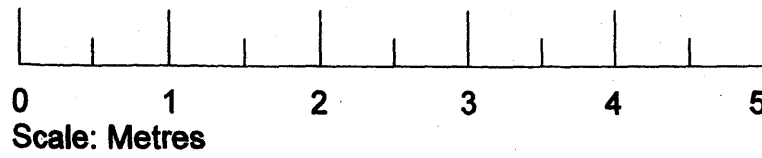

PROJECT TITLE
126 ALBERT STREET,
LONDON
NW1 7NE

CLIENT
WORLD ORT

DRAWING TITLE
PROPOSED SECTION C-C

SCALE @ A3
1:50
DATE
APR 10
STATUS
PLANNING
DRAWING NO.
206
REV
A

REV	DATE	AMENDMENT

© COPYRIGHT
The copyright in this drawing is vested in All Done Design Ltd, and no licence or assignment
of any kind has been, or is, granted to any third party without the written consent of All Done Design Ltd.
The contractor shall check and verify all dimensions on site and report any discrepancies
in writing to All Done Design Ltd, before proceeding with work.
NOTES: