



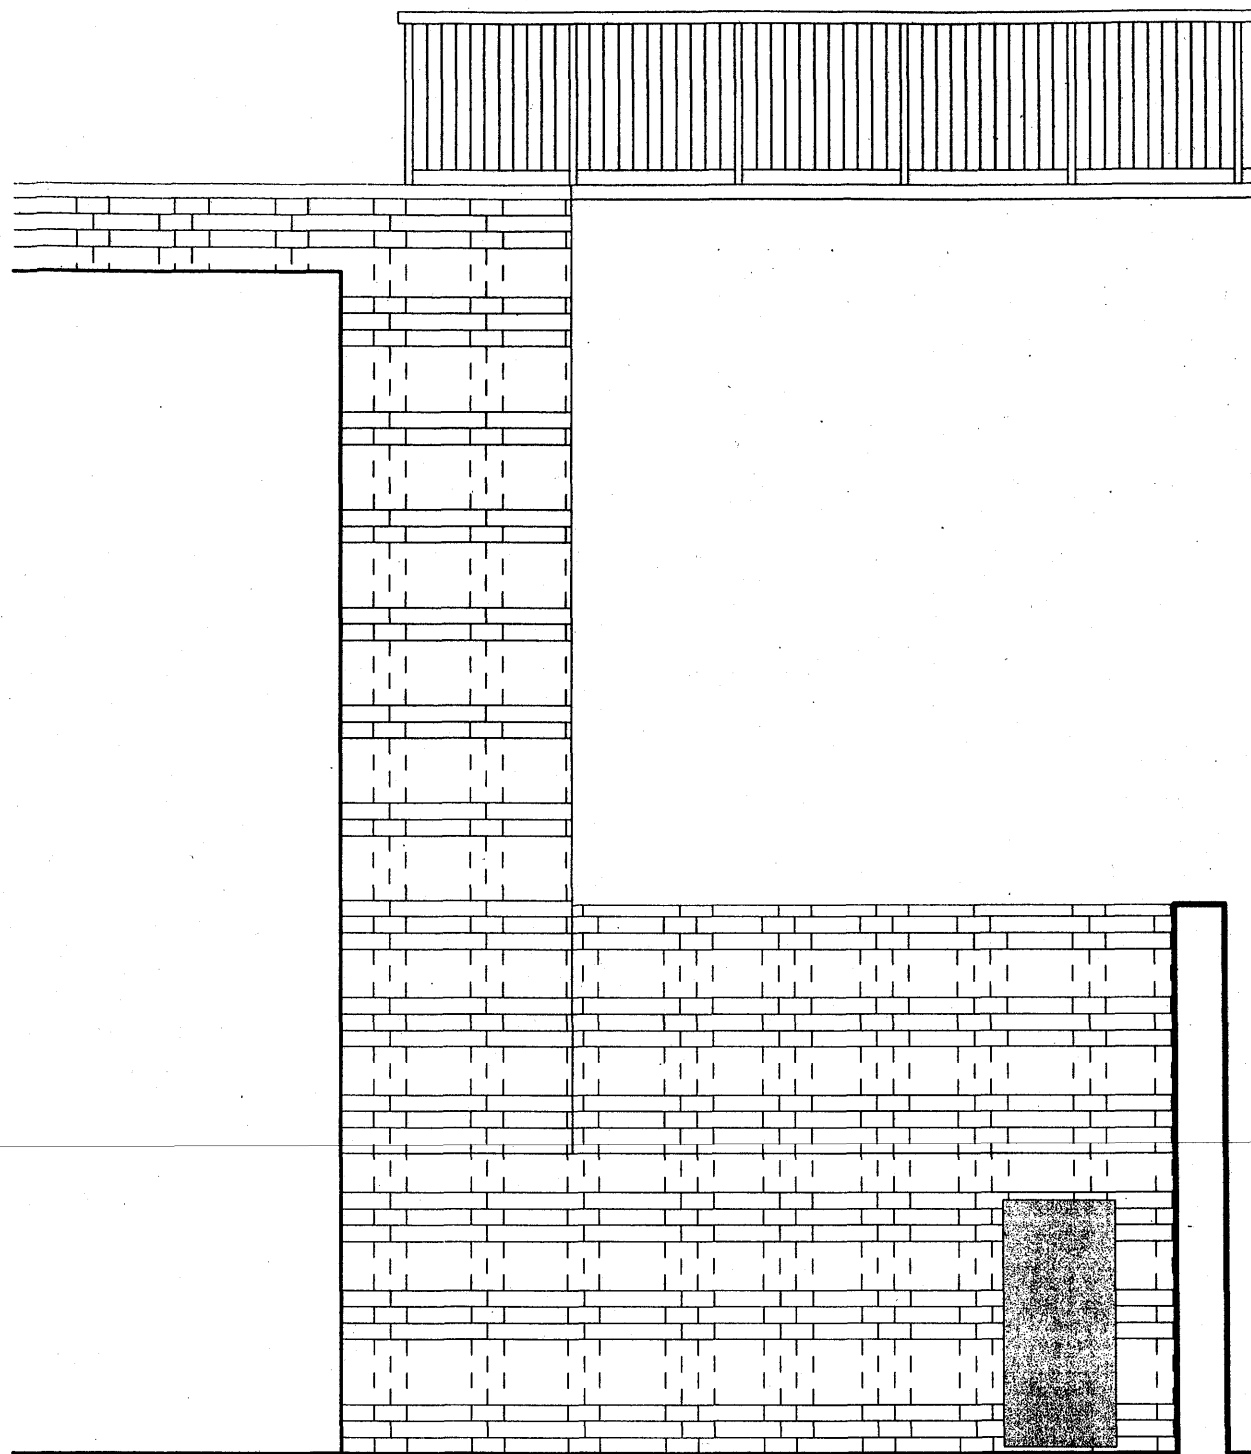

01

Existing Section E-E

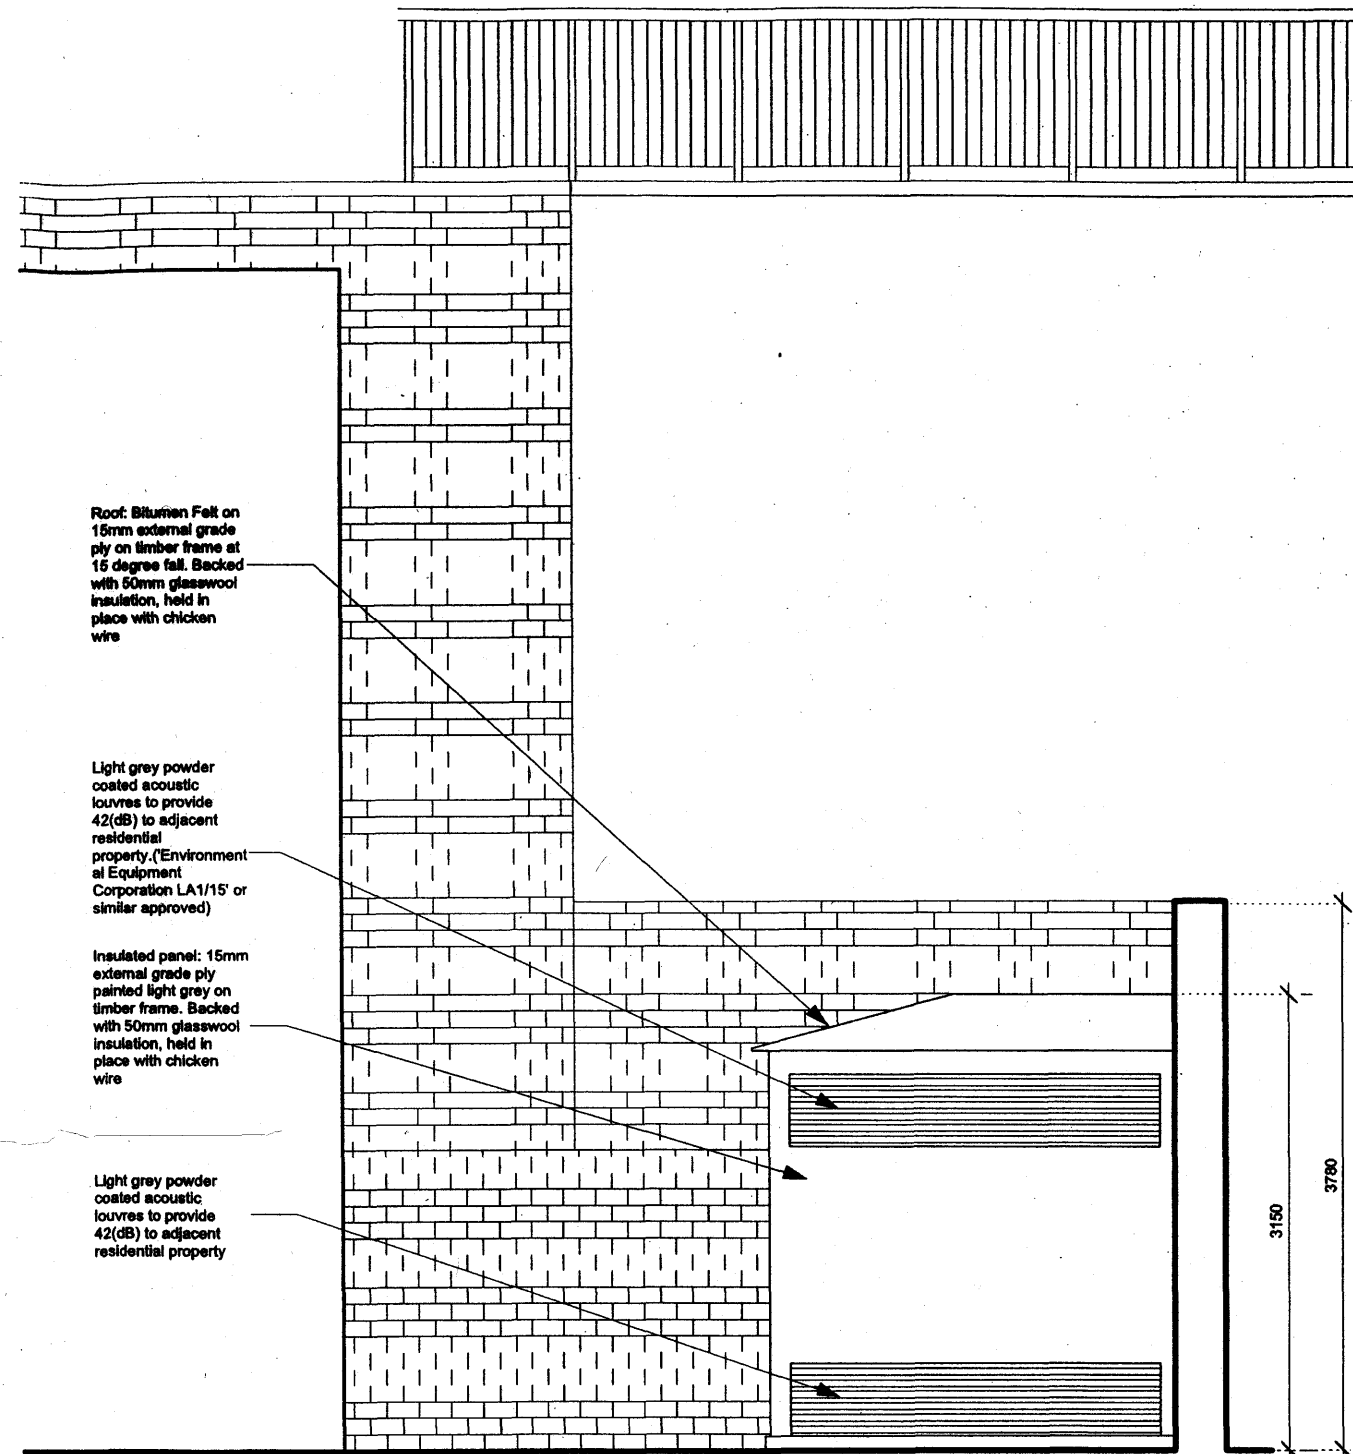

02

Proposed Section E-E



LOCATION: 154 COLNEY HATCH LANE MUSWELL HILL LONDON N10 1ER
PHONE: +44 0 20 8442 0465 FAX: +44 0 20 8883 4104
WEBSITE: www.alldonedesign.co.uk EMAIL: info@alldonedesign.co.uk

PROJECT TITLE

126 ALBERT STREET,
LONDON
NW1 7NE

CLIENT

WORLD ORT

DRAWING TITLE

EXISTING/PROPOSED
SECTION E-E

SCALE @ A3

1: 50

DATE

DEC 09

STATUS

PLANNING

DRAWING NO.

208

REV

REV

DATE

AMENDMENT

© COPYRIGHT

The copyright in this drawing is vested in All Done Design Ltd. and no licence or assignment of any kind has been, or is, granted to any third party without the prior written consent of All Done Design Ltd.

DO NOT SCALE FROM THIS DRAWING

The signatory shall check and verify all dimensions on site and report any discrepancies in writing to All Done Design Ltd. before proceeding with work.

NOTES:

RECEIVED
05 FEB 2010