


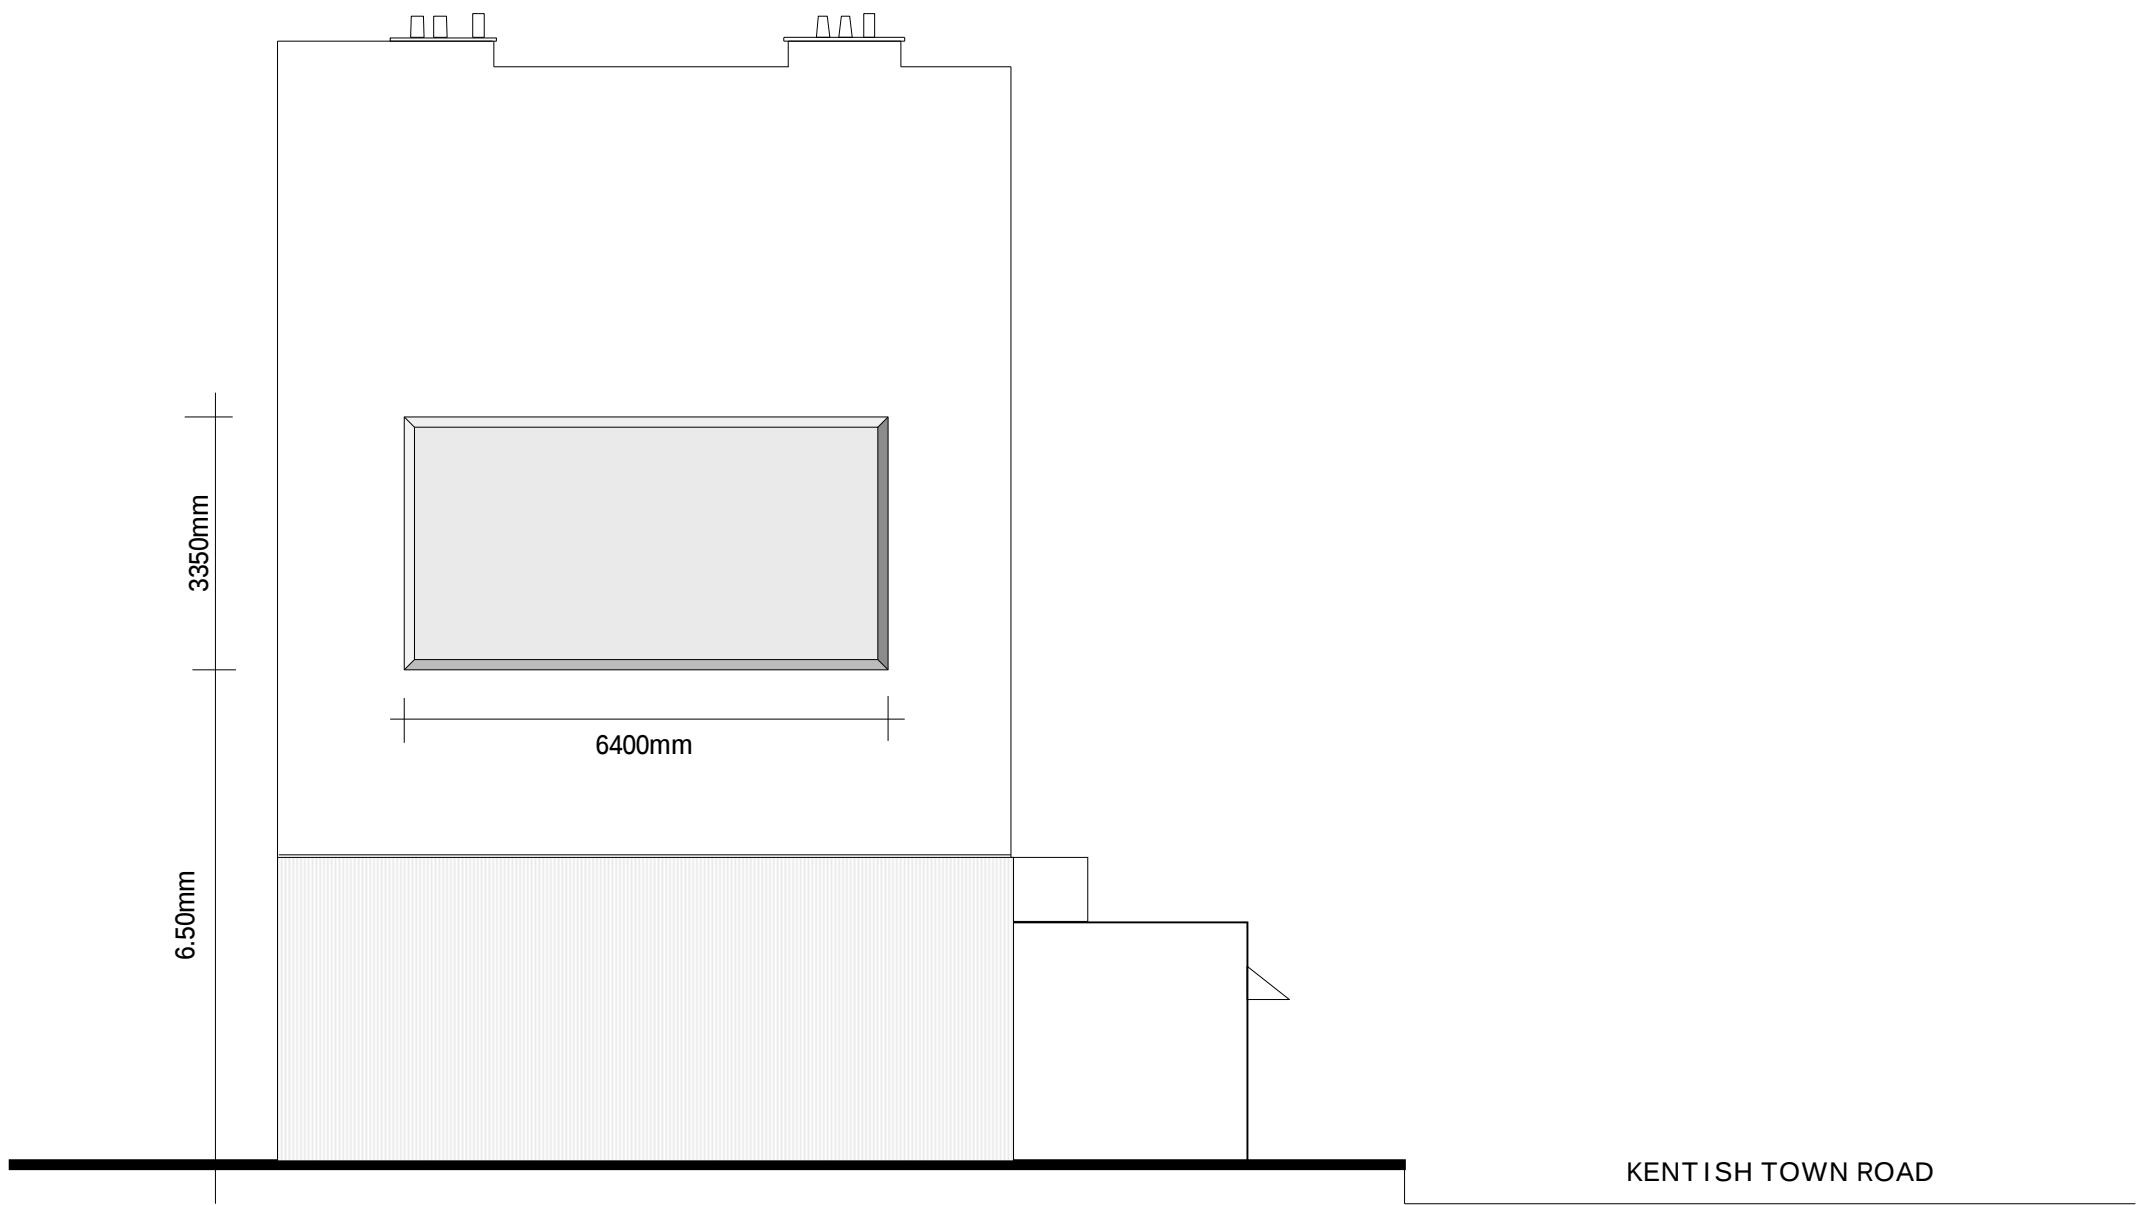

NOTES		
REVISIONS		
CLIENT	TRENTWOOD	
JOB	Advertisement 379 Kentish Town Road London NW5 2TJ	
TITLE	SOUTHERN ELEVATION	
SCALE	1:100 @A3	
DATE	Feb. 2010	DRN. By ML
DRW. No. EL/010.0019/02		
R M W P.O. Box 237 47 Green Street Gillingham, Kent, ME7 5DT Tel: 01634 280908		