


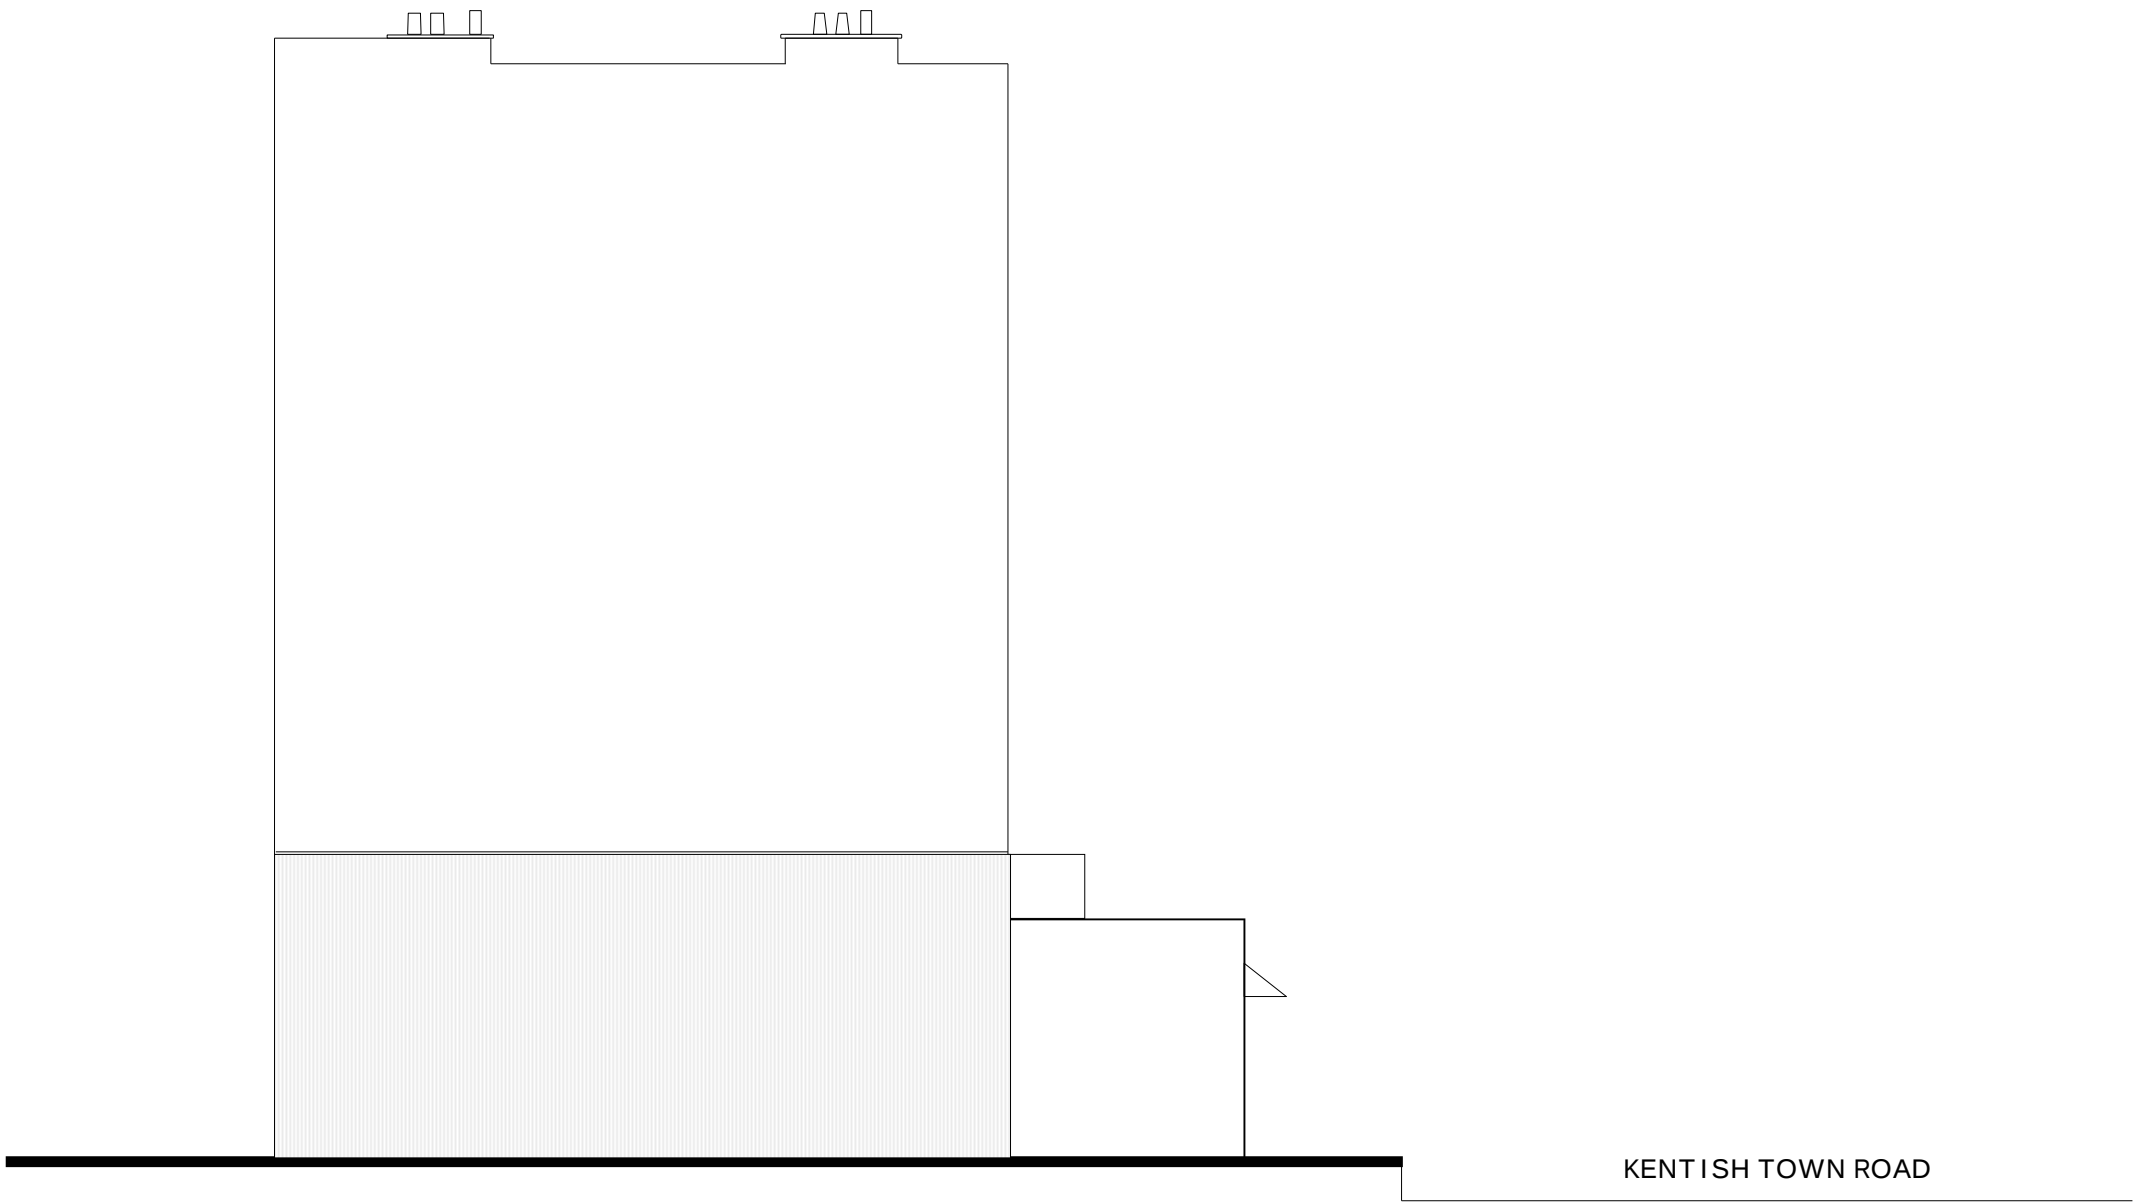

NOTES			
REVISIONS			
CLIENT		TRENTWOOD	
JOB	Advertisement 379 Kentish Town Road London NW5 2TJ		
TITLE	SOUTHERN ELEVATION (Existing)		
SCALE	1:100 @A3		
DATE	Feb. 2010	DRN. By ML	
DRW. No. EL/010.0019/02			
R M W P.O. Box 237 47 Green Street Gillingham, Kent, ME7 5DT Tel: 01634 280908			

NOTES		
REVISIONS		
CLIENT	TRENTWOOD	
JOB	Advertisement 379 Kentish Town Road London NW5 2TJ	
TITLE	EASTERN ELEVATION (Existing)	
SCALE	1:100 @ A3	
DATE	Feb. 2010	DRN. By ML
DRW. No. EL/010.0019/03		
R M W P.O. Box 237 47 Green Street Gillingham, Kent, ME7 5DT Tel: 01634 280908		

