


Existing



Proposed

Existing Vinyls To Remain

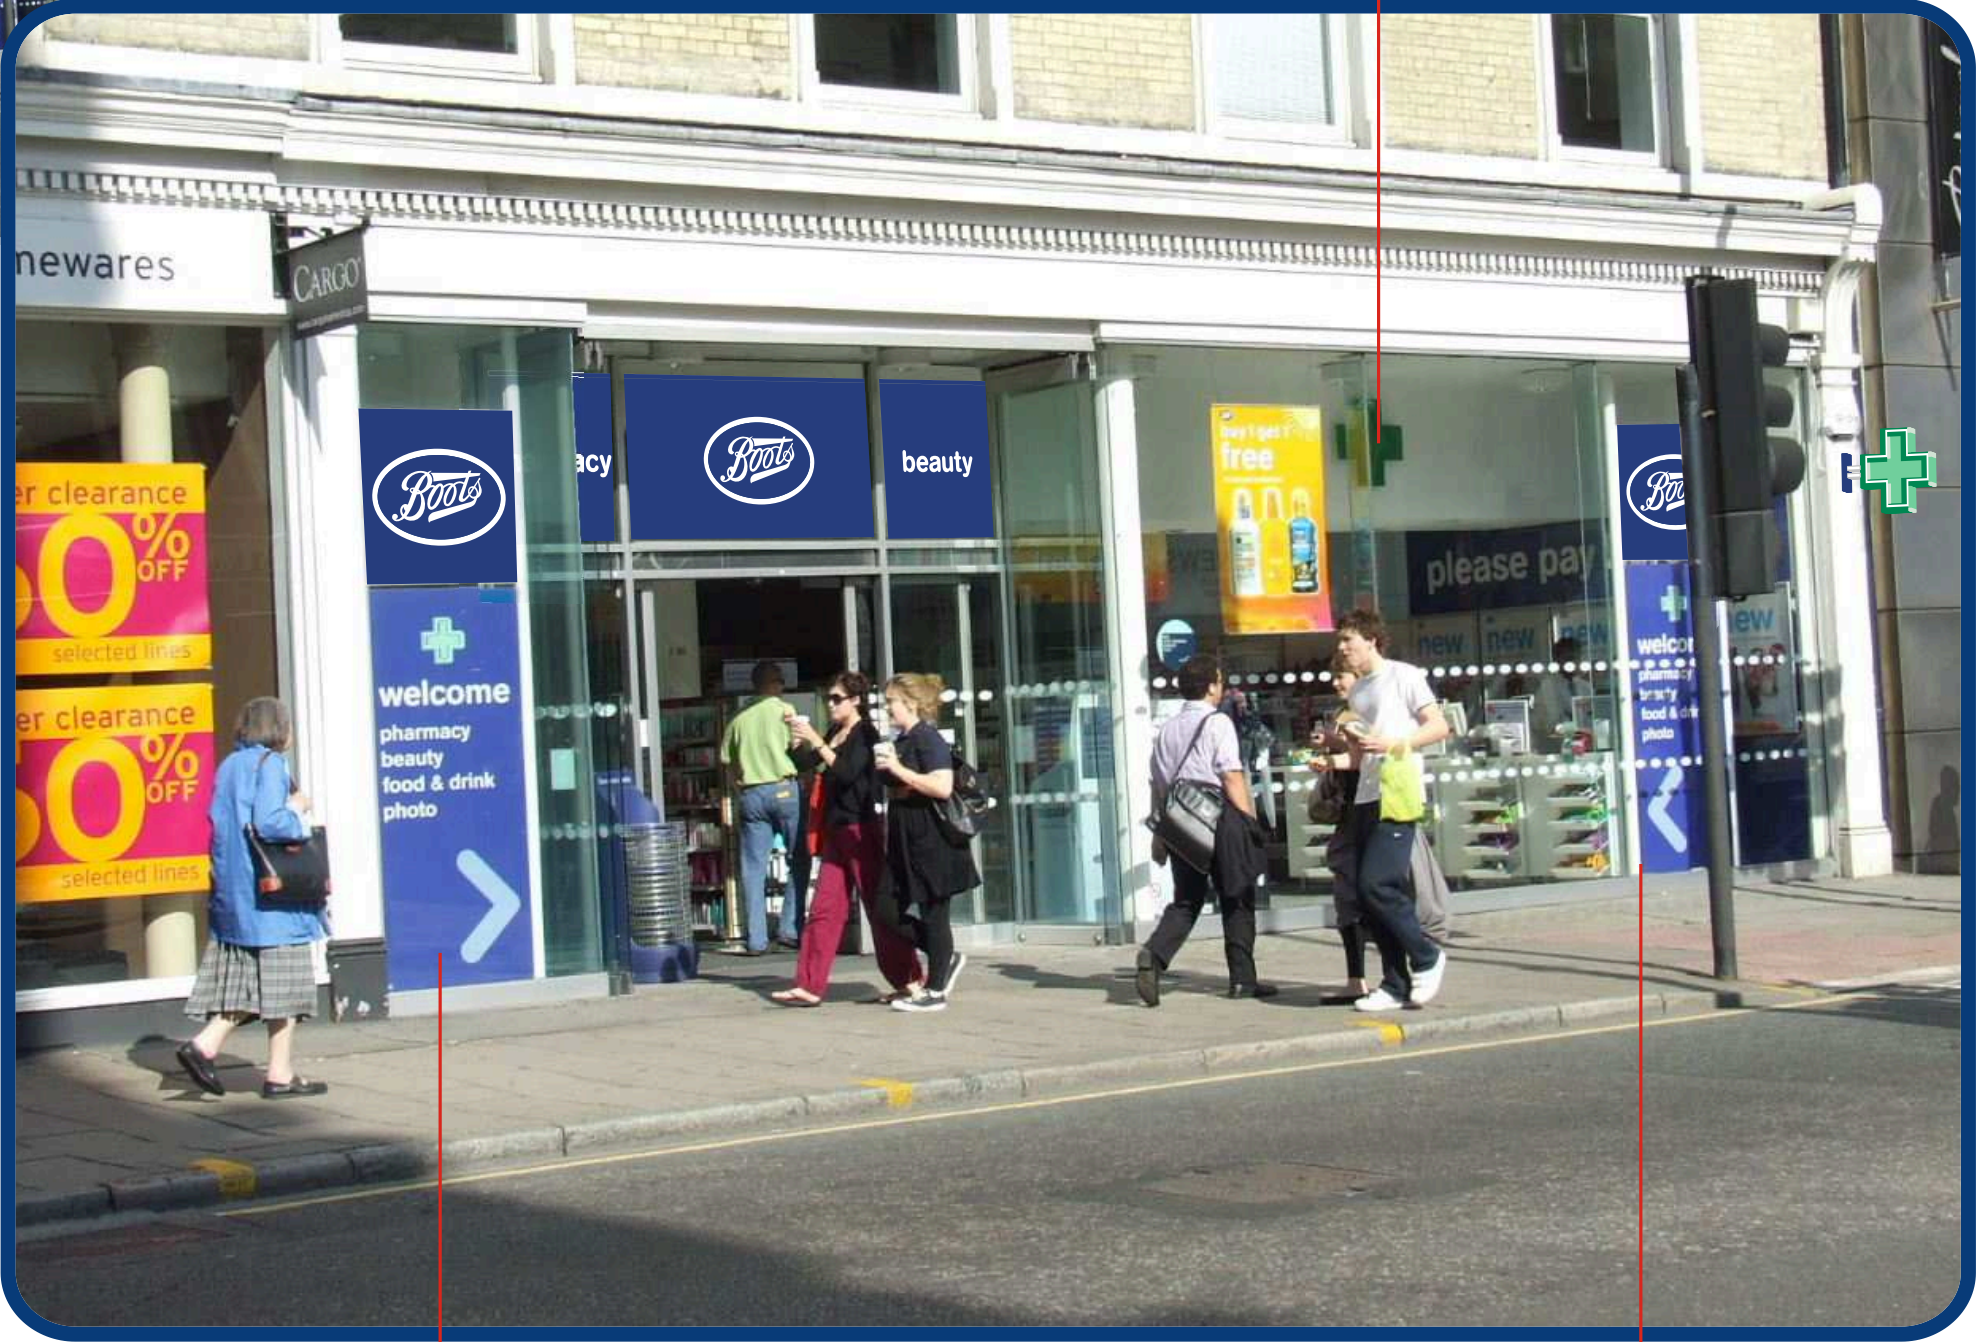

File Name: Tottenham Court Rd - 1532.cdr  
Location: Tottenham Court Rd  
Date: 16.10.09  
Drawn By: DH  
Scale: As Shown

NOT FOR MANUFACTURE!						
Revision	A	B				
Drawn By	DH	DH				
Date	16.10.09	16.12.09				



NOTE:  
All dimensions are in millimetres u.s.o.  
and are approximate only.

COLOURS SHOWN ARE PURELY  
REPRESENTATIVE. PLEASE MATCH  
TO COLOUR REFERENCES ONLY !




- RAL 5002
- PMS 348
- PMS 346
- PMS 566



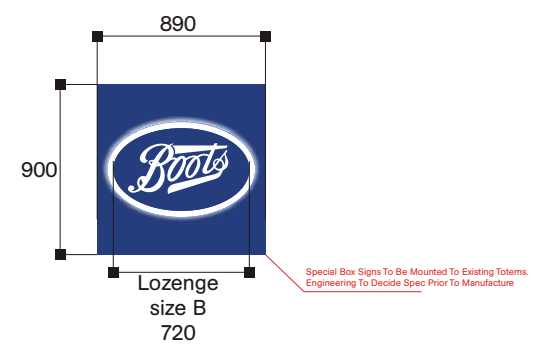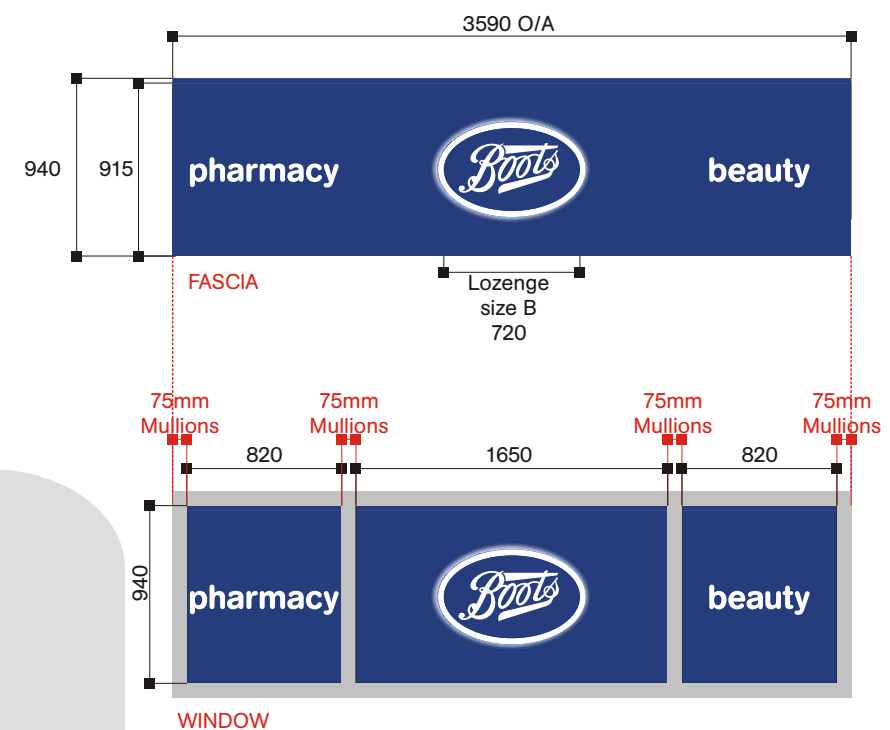


**Fascia B**  
**Scale: 1:40@A3**  
3mm Aluminium Panels Powder Coated To Match Ral5002.  
**Boots** - Lozenge Internally Illuminated With Fluorescent Tube Lighting.  
All other details are applied vinyl

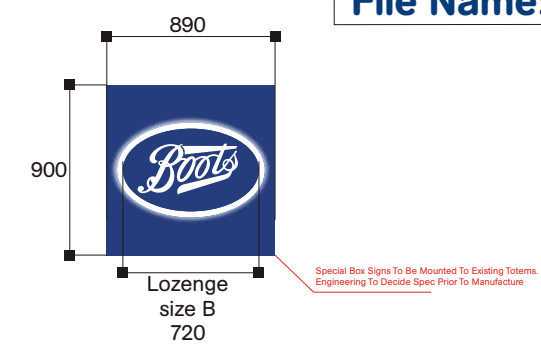

**Fascia C**  
**Scale: 1:40@A3**  
3mm Aluminium Panels Powder Coated To Match Ral5002.  
**Boots** - Lozenge Internally Illuminated With Fluorescent Tube Lighting.  
All other details are applied vinyl

**Fascia Side Section**  
**Scale: 1:10@A3**

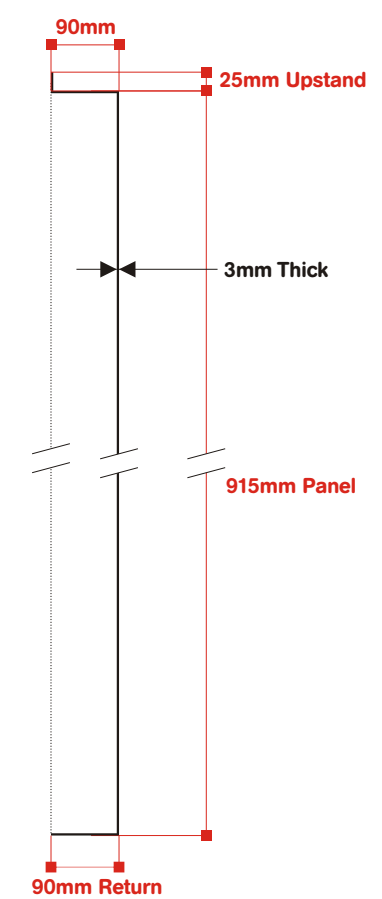

File Name: Tottenham Court Rd - 1532.cdr  
Location: Tottenham Court Rd  
Date: 16.10.09  
Drawn By: DH  
Scale: As Shown

NOT FOR MANUFACTURE!									
Revision	A	B							
Drawn By:	DH	DH							
Date	16.10.09	16.12.09							


NOTE:  
All dimensions are in millimetres u.s.o.  
and are approximate only.

COLOURS SHOWN ARE PURELY  
REPRESENTATIVE. PLEASE MATCH  
TO COLOUR REFERENCES ONLY !




**Fascia A To Be Situated Behind Shop Front Window**  
**Scale: 1:40@A3**

3mm Aluminium Panels Powder Coated To Match Ral5002.  
**Boots** - Lozenge Internally Illuminated With Fluorescent Tube Lighting. All other details are applied vinyl

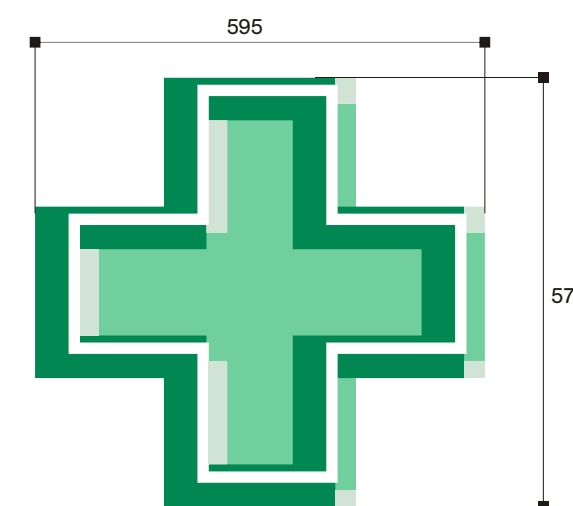

**Illuminated Cross**  
**Scale: 1:40@A3**  
Built-up Internally Illuminated With LED Lighting  
Depth TBC,  
Lighting Level 120 Candelas  
**PMS:** Green (Pantone 346C),  
Dark Green (Pantone 348C)  
**Scale: 1:10@A3**

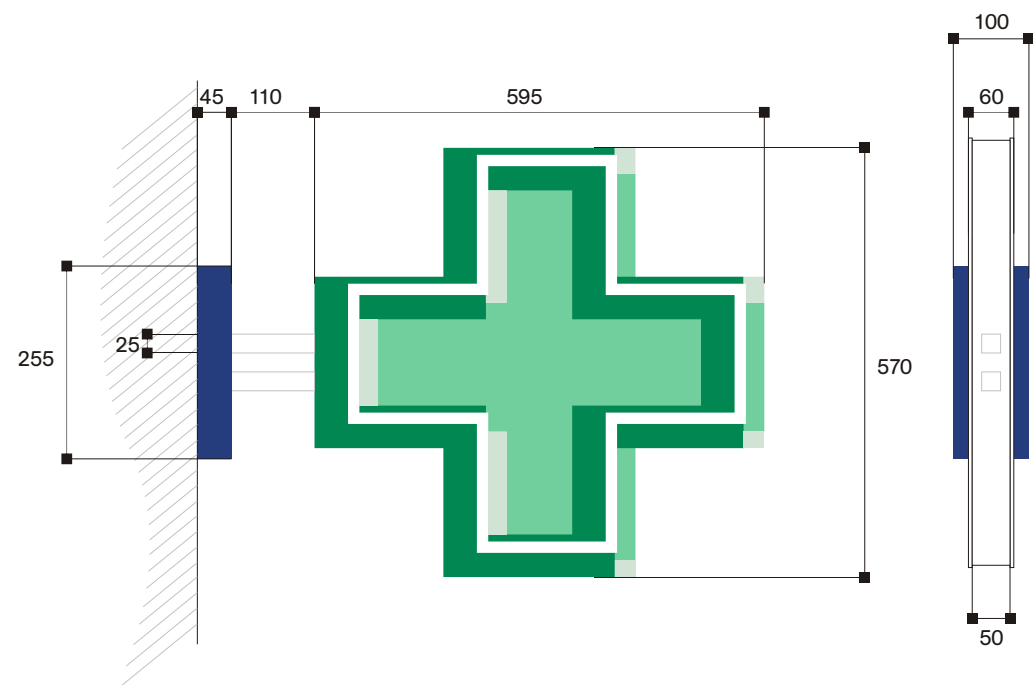

**Large Projection Sign - 570mm High**

Internally Illuminated With LED Lighting  
570mm High x 60mm Depth,  
Overall Projection 750mm  
Lighting Level 120 Candelas

**PMS:** Green (Pantone 346C),  
Dark Green (Pantone 348C)  
**Scale: 1:10@A3**

