


RECEIVED
18 MAR 2010

SITE: 65 CAMDEN SQ.
MURRAY ST.
LONDON NW1.

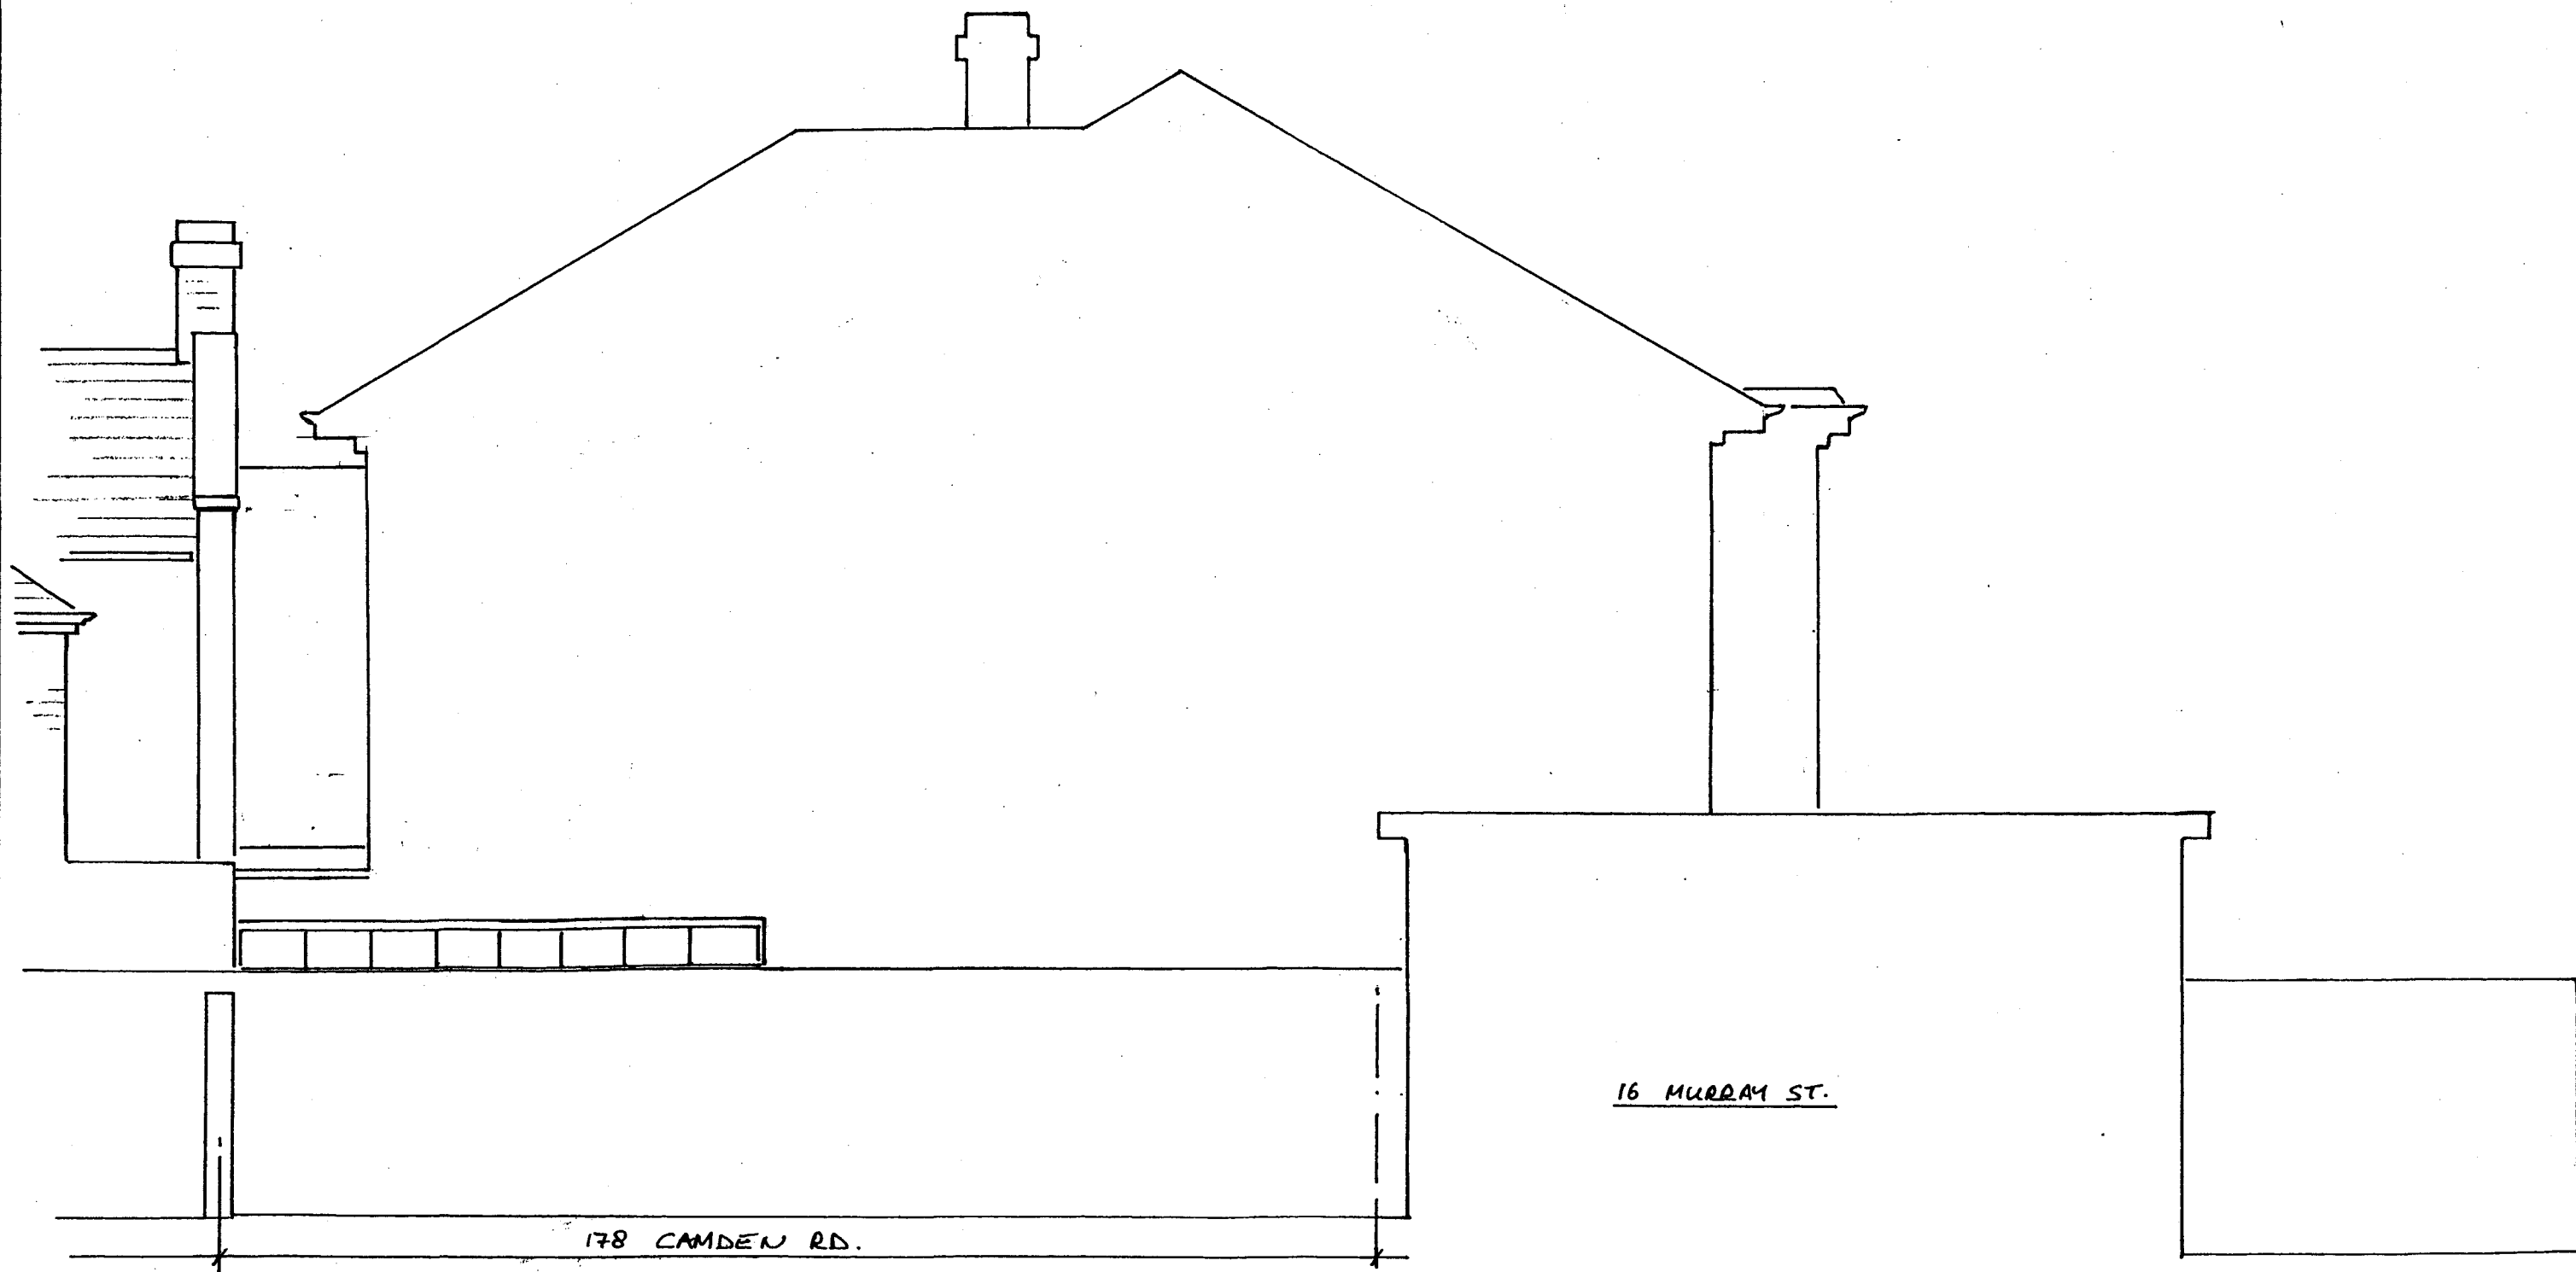

CEDC
020 7603 7770
FAX 3033

ELEVATION FROM DIRECTION OF CAMDEN RD.

SCALE 1:50 A3
DATE 17.09.04

BC6 04 3 21