


DEEDS
18 MAR 2010

SITE: 65 CAMDEN SQ
MURRAY ST.
LONDON NW1.

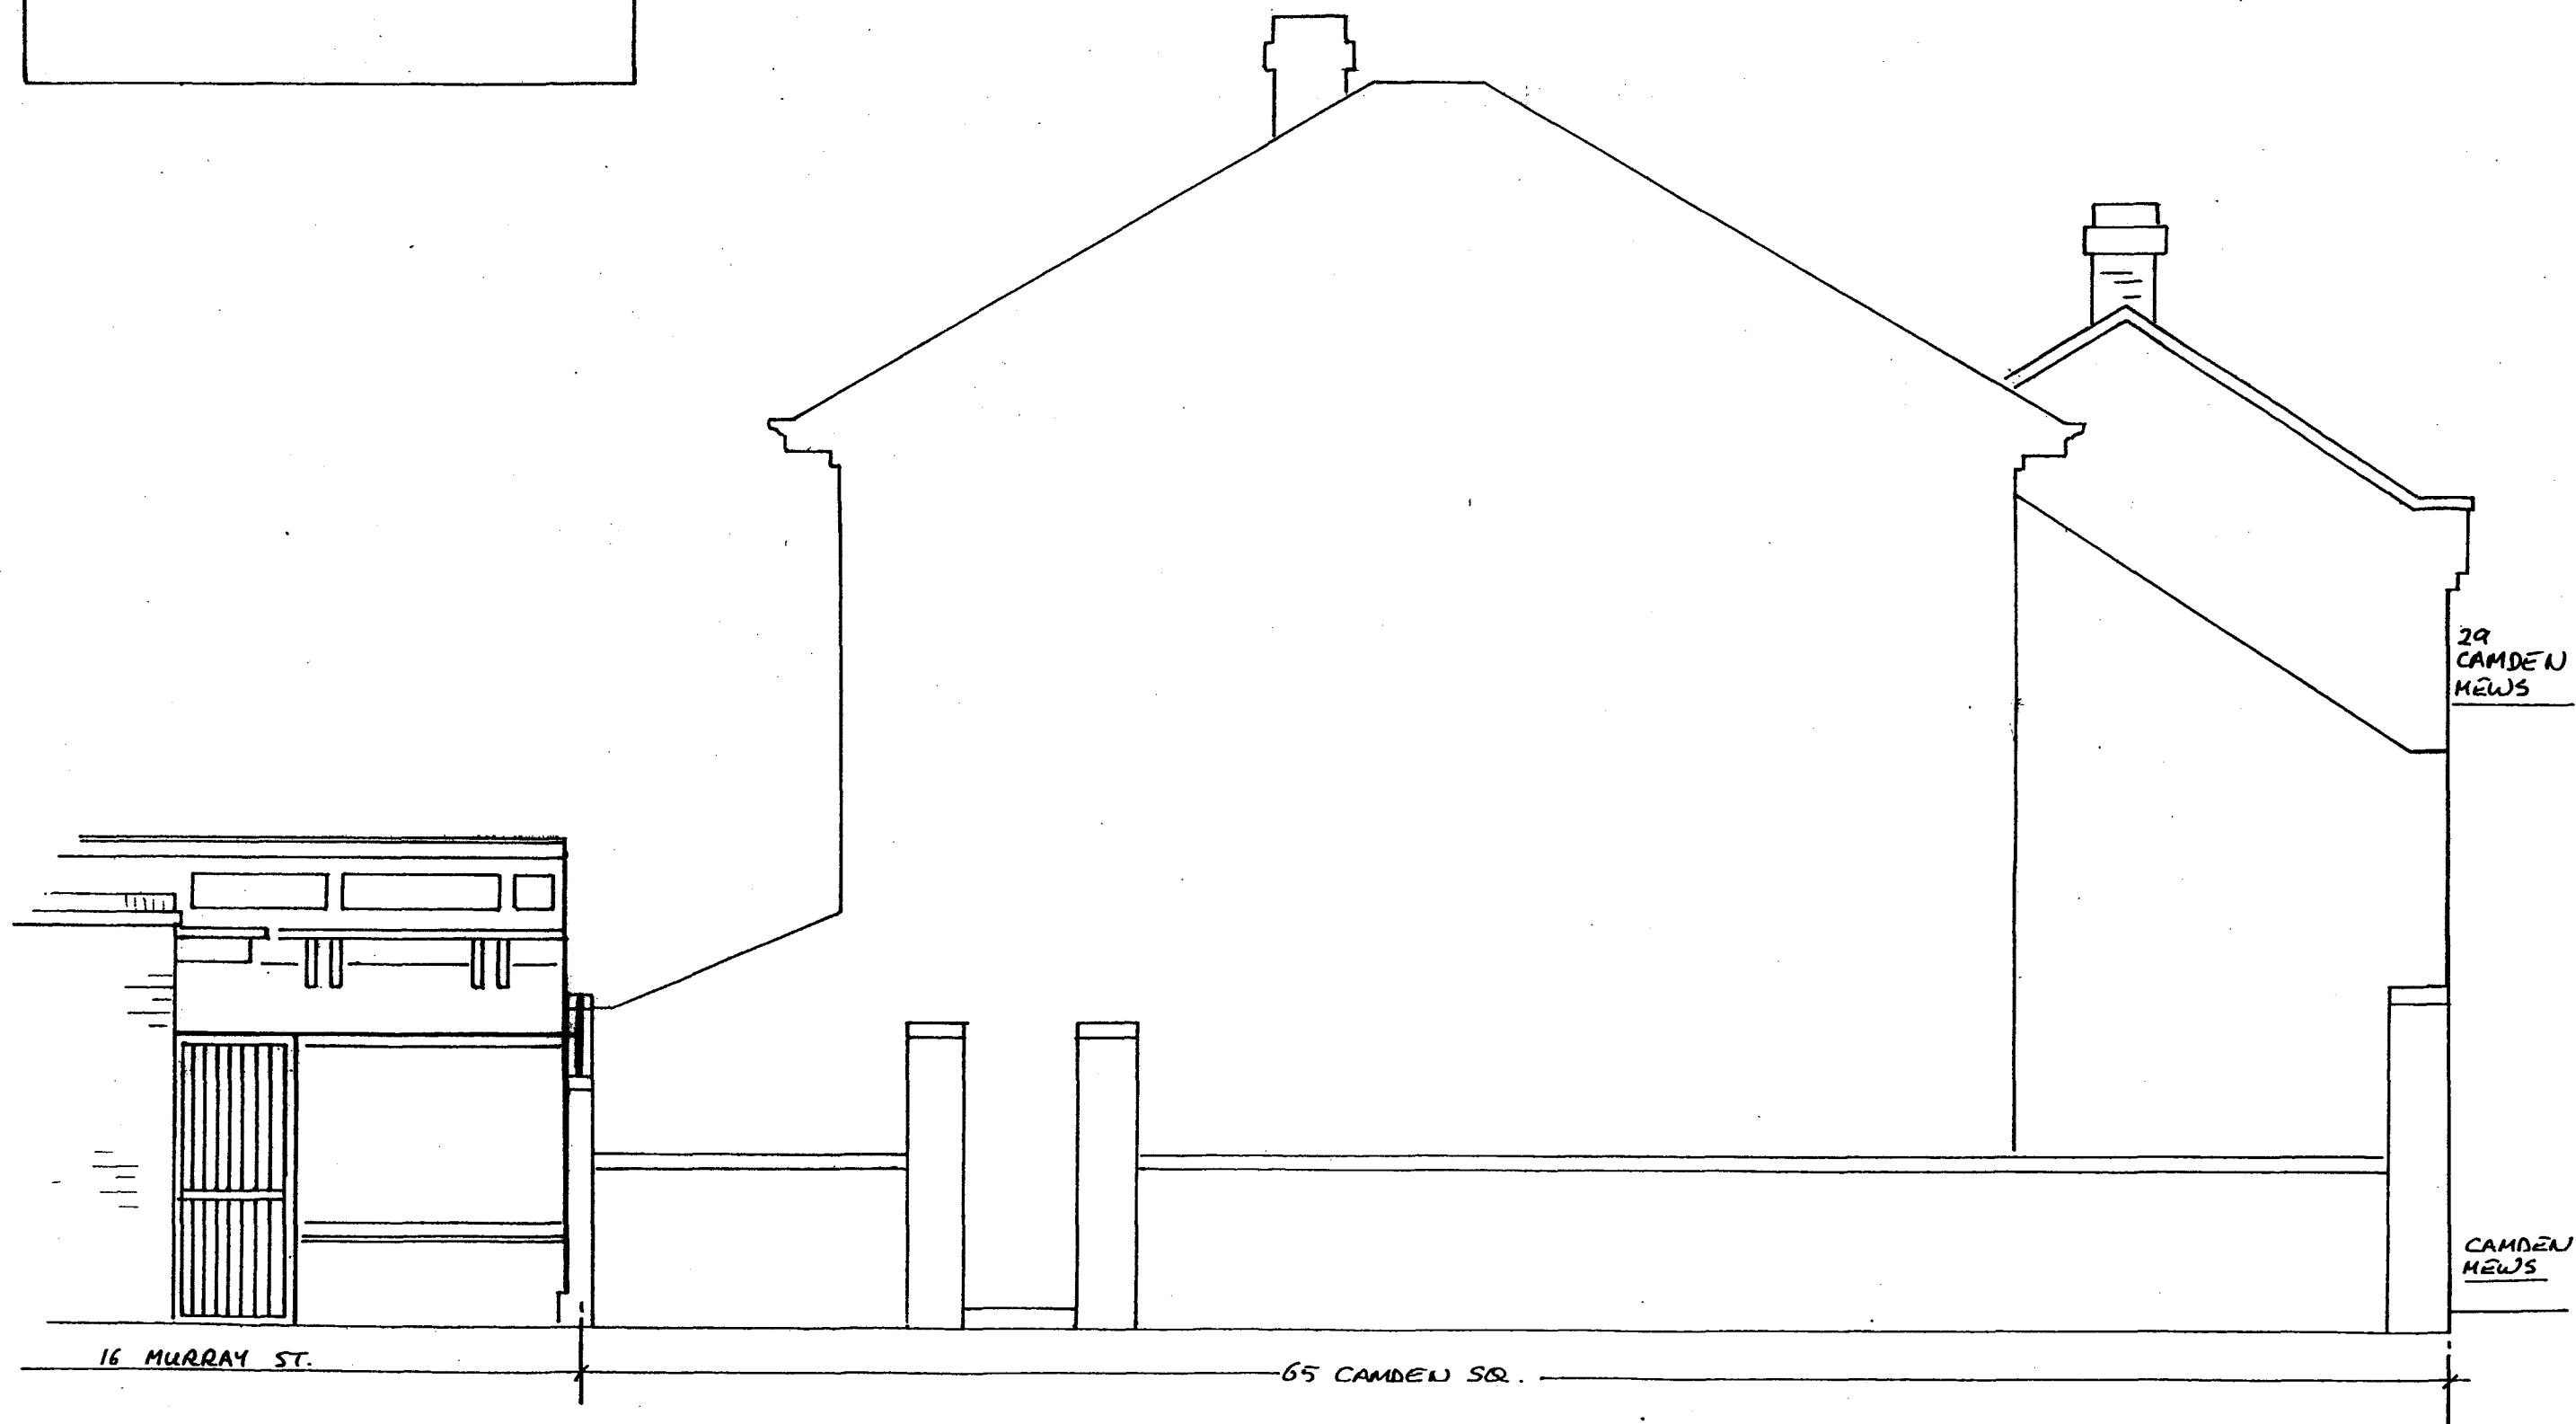

ELEVATION FROM MURRAY ST.

CEDC
020 7603 7770
FA+ 3033

SCALE 1:50 A3
DATE 17.09.04

BC6 04 3 20