


DEFORMED

18 MAR 2010

SITE: 65 CAMDEN SQ
MURRAY ST.
LONDON NW1.

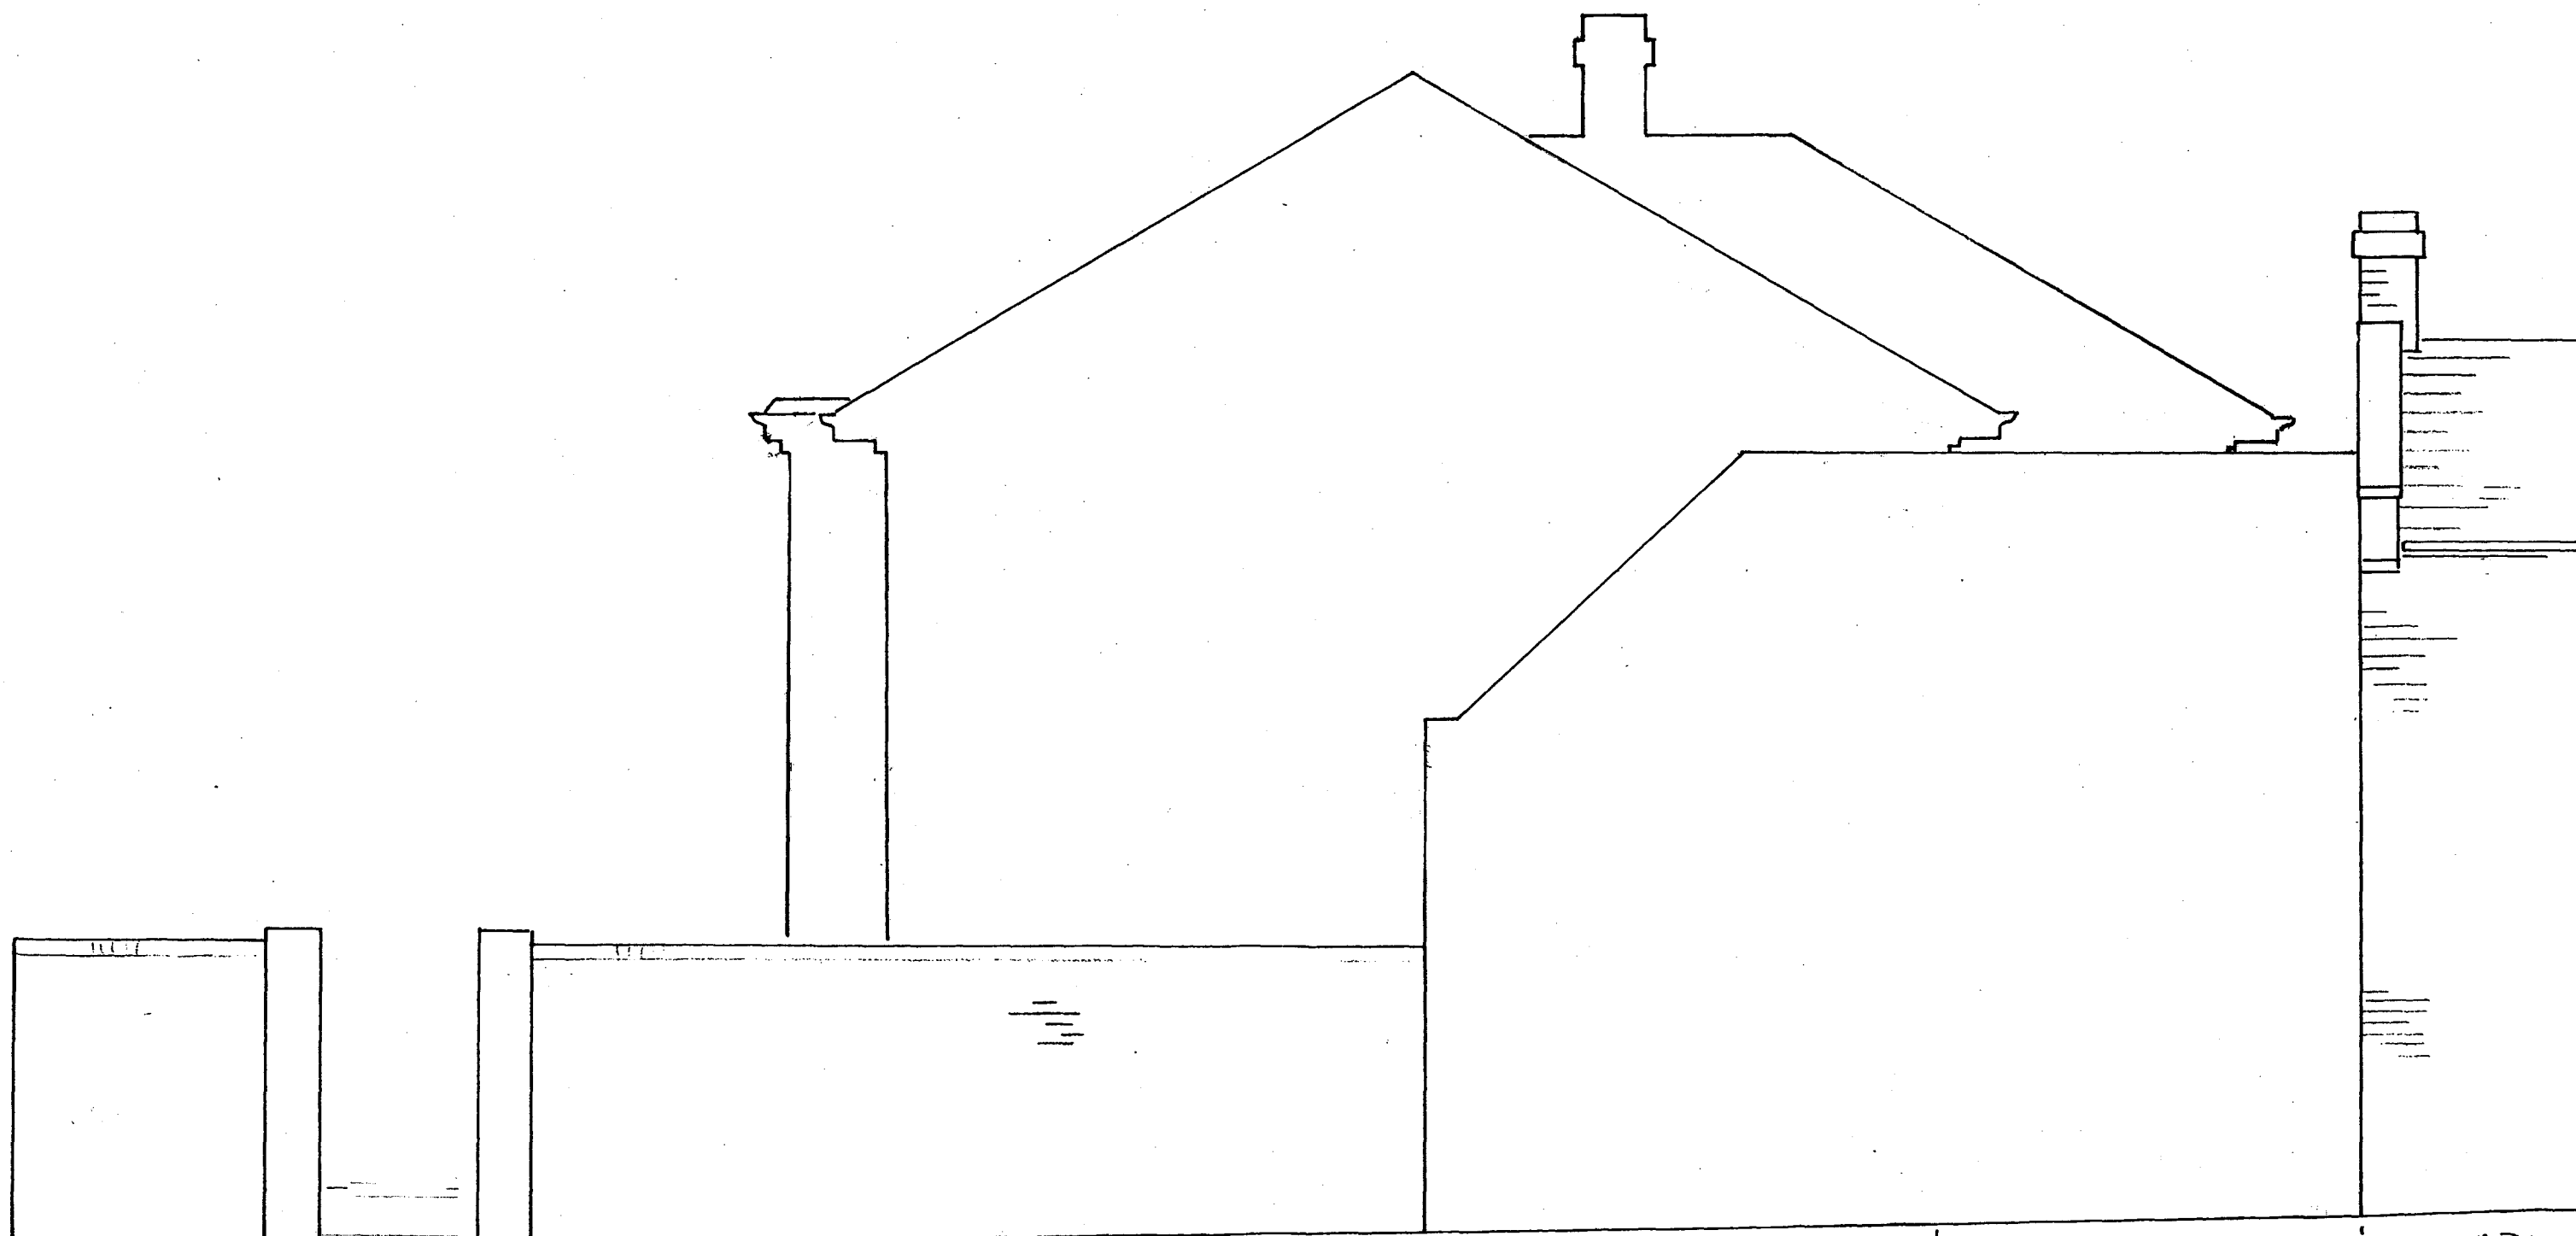

*-----65 CAMDEN SQUARE-----ANNEX TO NO. 29.-----29 CAMDEN MEWS-----

CEDC
020 7603 7770
FAX 3033

ELEVATION OF CAMDEN MEWS

SCALE 1:50 A3
DATE 17.09.04

BC6 04 3 19