


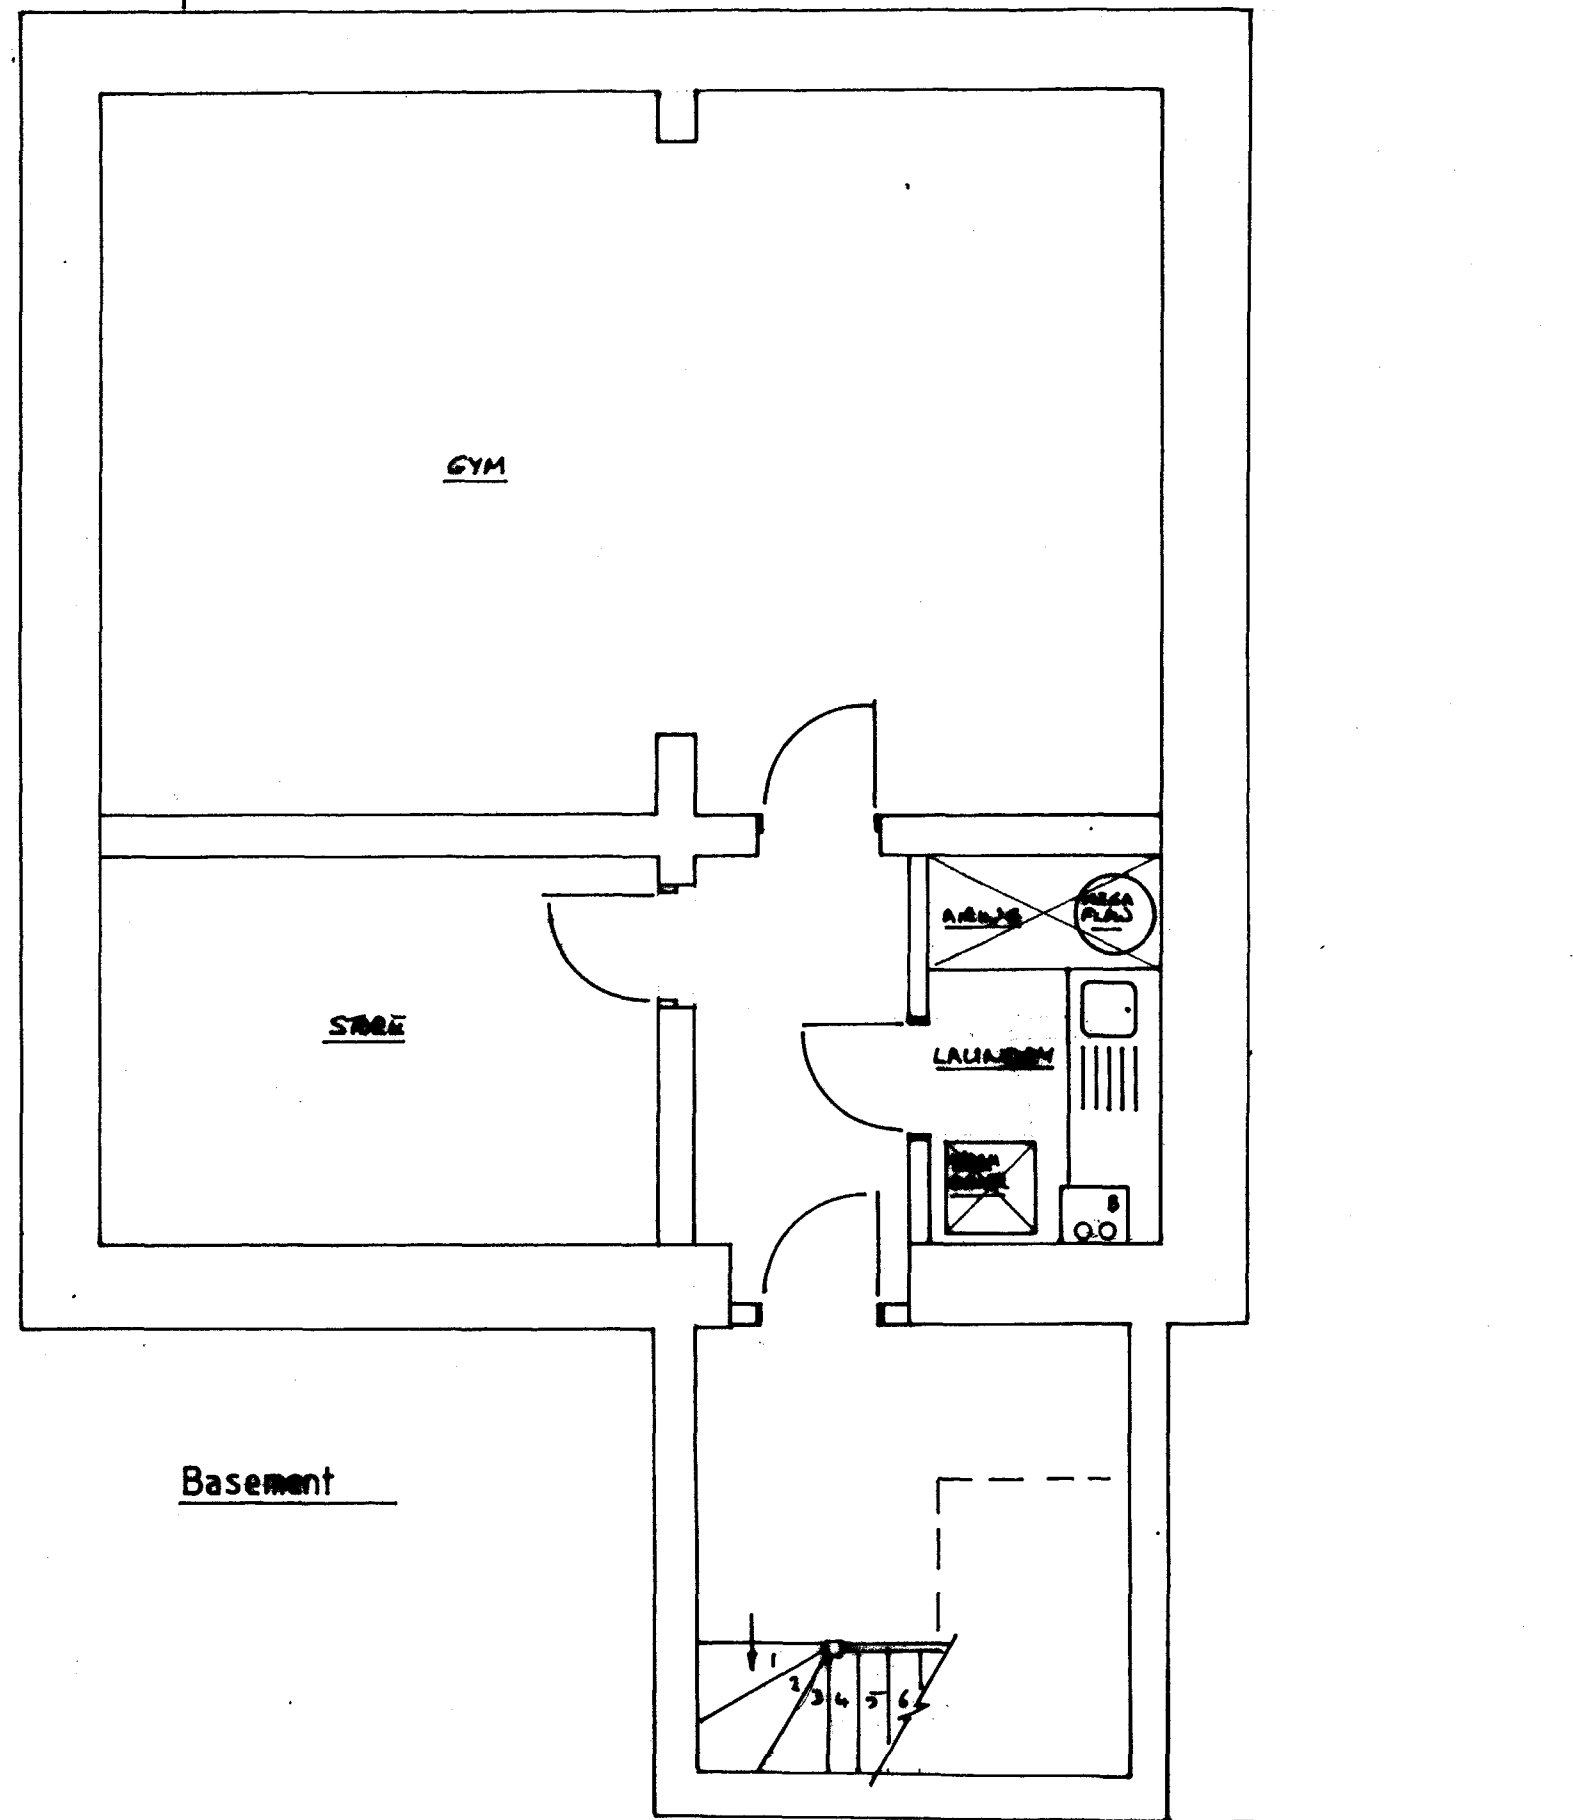

CEDC

14 Rowan Rd. London W6 7DU
020 7603 7770
FAX 3033

ALL DIMENSIONS TO BE CHECKED ON SITE.

RECEIVED
18 MAR 2010

Site

65 CAMDEN SQ and
29 CAMDEN MEWS
LONDON NW1.

Title

Proposed Basement
Below 65 Camden
Square.

Scale 1: 50 A3
Date 9. 12. 2003

Drg. No

BC 5 03 3 10